


This Sheet is not Included with this Contract

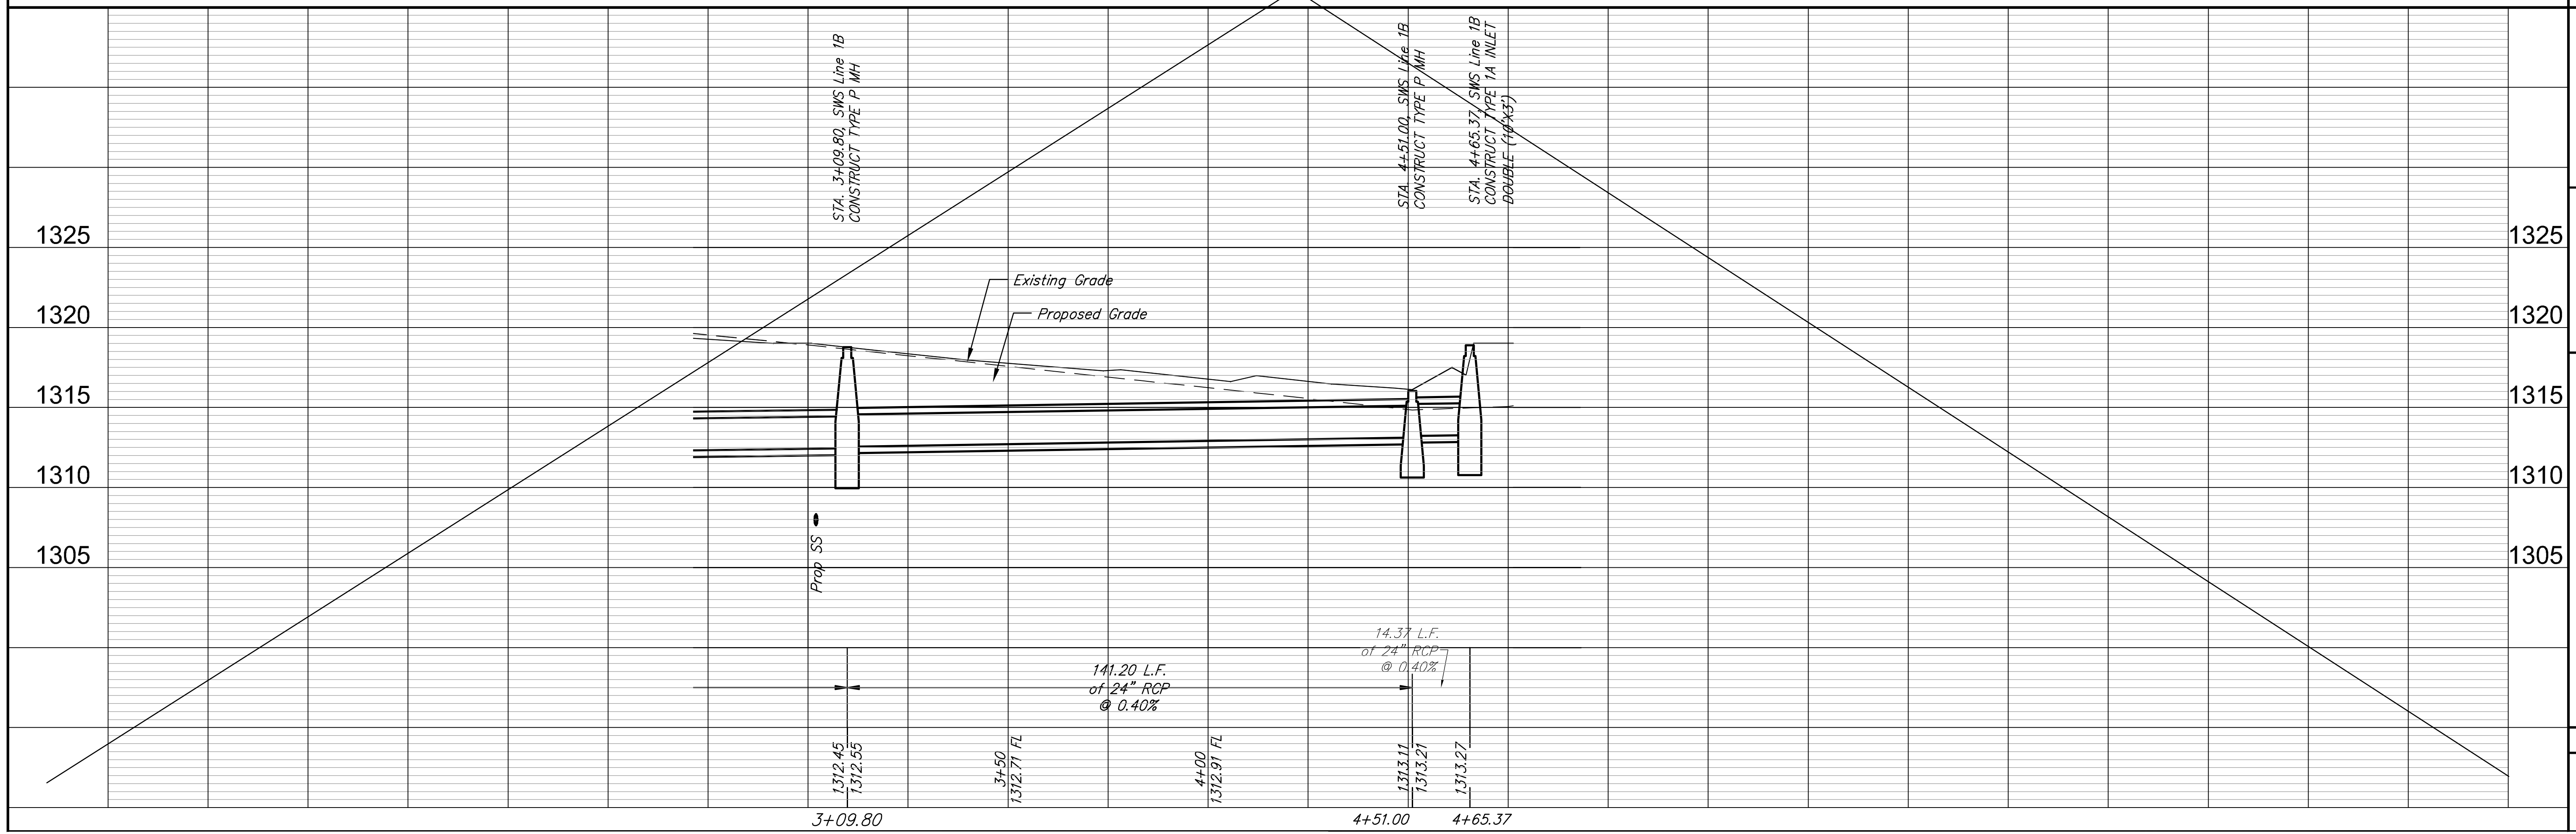

RB JOB
 3268E
 SHEET
 8
 OF
 43

SIERRA HILLS 2ND ADDITION
 SWS Line 1A (2)
 WICHITA, KANSAS

PROJECT NUMBER 468-94615	DESIGN EJG	DRAWN EJG	REVIEWED
DRAWING FILE Engineering Bases [SWS Line 3]	UTILITY	DATE June 7, 2012	REVIEW May 9, 2012

Russell & Bohm, P.A.
 Engineering, Surveying, Land Planning
 604 Main St.
 Wichita, Kansas 67203
 www.russellandbohm.com
 Email: rb@russellandbohm.com