


GRAPHIC SCALE

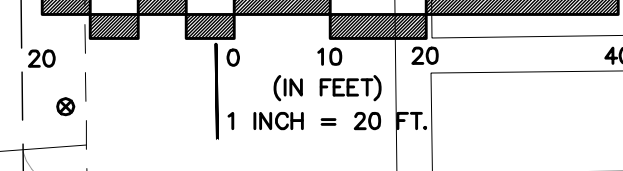

SW Section Corner 10-T27S-1E
Ind 3/4" IP in Thimble
53.94' NE To hilti nail and Wehr in Signal MH vault
On centerline Hydraulic N-S
55.92' SE to hilti nail and wshr in sug pole base
66.44' WNW to C of W BM disk on traffic sig. ped.

LO Investments, LLC
Commercial

Sta. 0+45.13,
37.10' Lt.
Exist. R/W

Sta. 0+57.11 - 1+15.94 Lt.
Install 13.1 SqYd Brick Treatment
See Sht. No. 4,144

Sta. 2+19.96 Lt. & Rt.
Construct Valley Gutter
See Sht. No. 87,147

Sta. 1+83.87,
41.82' Lt.
Exist. R/W

Sta. 2+53.85,
43.70' Lt.
Exist. R/W

Sta. 0+42.85
CL P.I.
93909.91 54695.46

Sidewalk
Pavement Removal

Parking

Construct
6' Sidewalk (Typ.)
See Sht. No. 90,145

Trans. Cross Slope
2.04% to 3.13%
Lt. & Rt.

Trans. Cross Slope
3.13% to 2.08%
Lt. & Rt.

Trans. Cross Slope
2.08% to 3.13%
Lt. & Rt.

N89° 04' 13"E 2612.56'

13TH STREET

HYDRAULIC AVE

PENNSYLVANIA AVE

KANSAS AVE

Bench Mark 1
City of Wichita disk in the signal pad at the Northwest
corner of the intersection of 13th Street North and Hydraulic.
Elevation: 1302.97

Sta. 0+46.81,
39.89' Rt.
R/W

Sta. 0+50.00 - 1+50.00 Rt.
Construct Protection
Curb
See Sht. No. 4,145

Sta. 0+58.13 - 1+16.96 Rt.
Install 13.1 SqYd Brick Treatment
See Sht. No. 4,144

Sta. 1+70.81,
35.67' Rt.
R/W

Sta. 1+86.09,
42.16' Rt.
R/W

Bench Mark 2
X cut on the top of curb Northwest corner of the
intersection of 13th Street North and Kansas, 5' West to FH,
4' North to the face of the building to the West.
Elevation: 1302.99

13th STREET NORTH FROM HYDRAULIC TO OLIVER
STREET & DRAINAGE IMPROVEMENTS

13th Street Sta. 0+00.00 to Sta. 3+00.00

CITY OF WICHITA, KANSAS
JAMES L. ARMOUR, P.E. - CITY ENGINEER

POE & ASSOCIATES, INC.
CONSULTING ENGINEERS
5940 E. Central, Suite 200
Wichita, KS 67208-4242
Phone: 316/685-4111 FAX: 316/685-4444



FINAL

Designed By: PAF / JUU
Drawn By: JUU
Poe Job No.: 1871A
Date: July 2008