


STATE	PROJECT NO.	YEAR	SHEET NO.	TOTAL SHEETS
KANSAS	1871A	2008	248	374

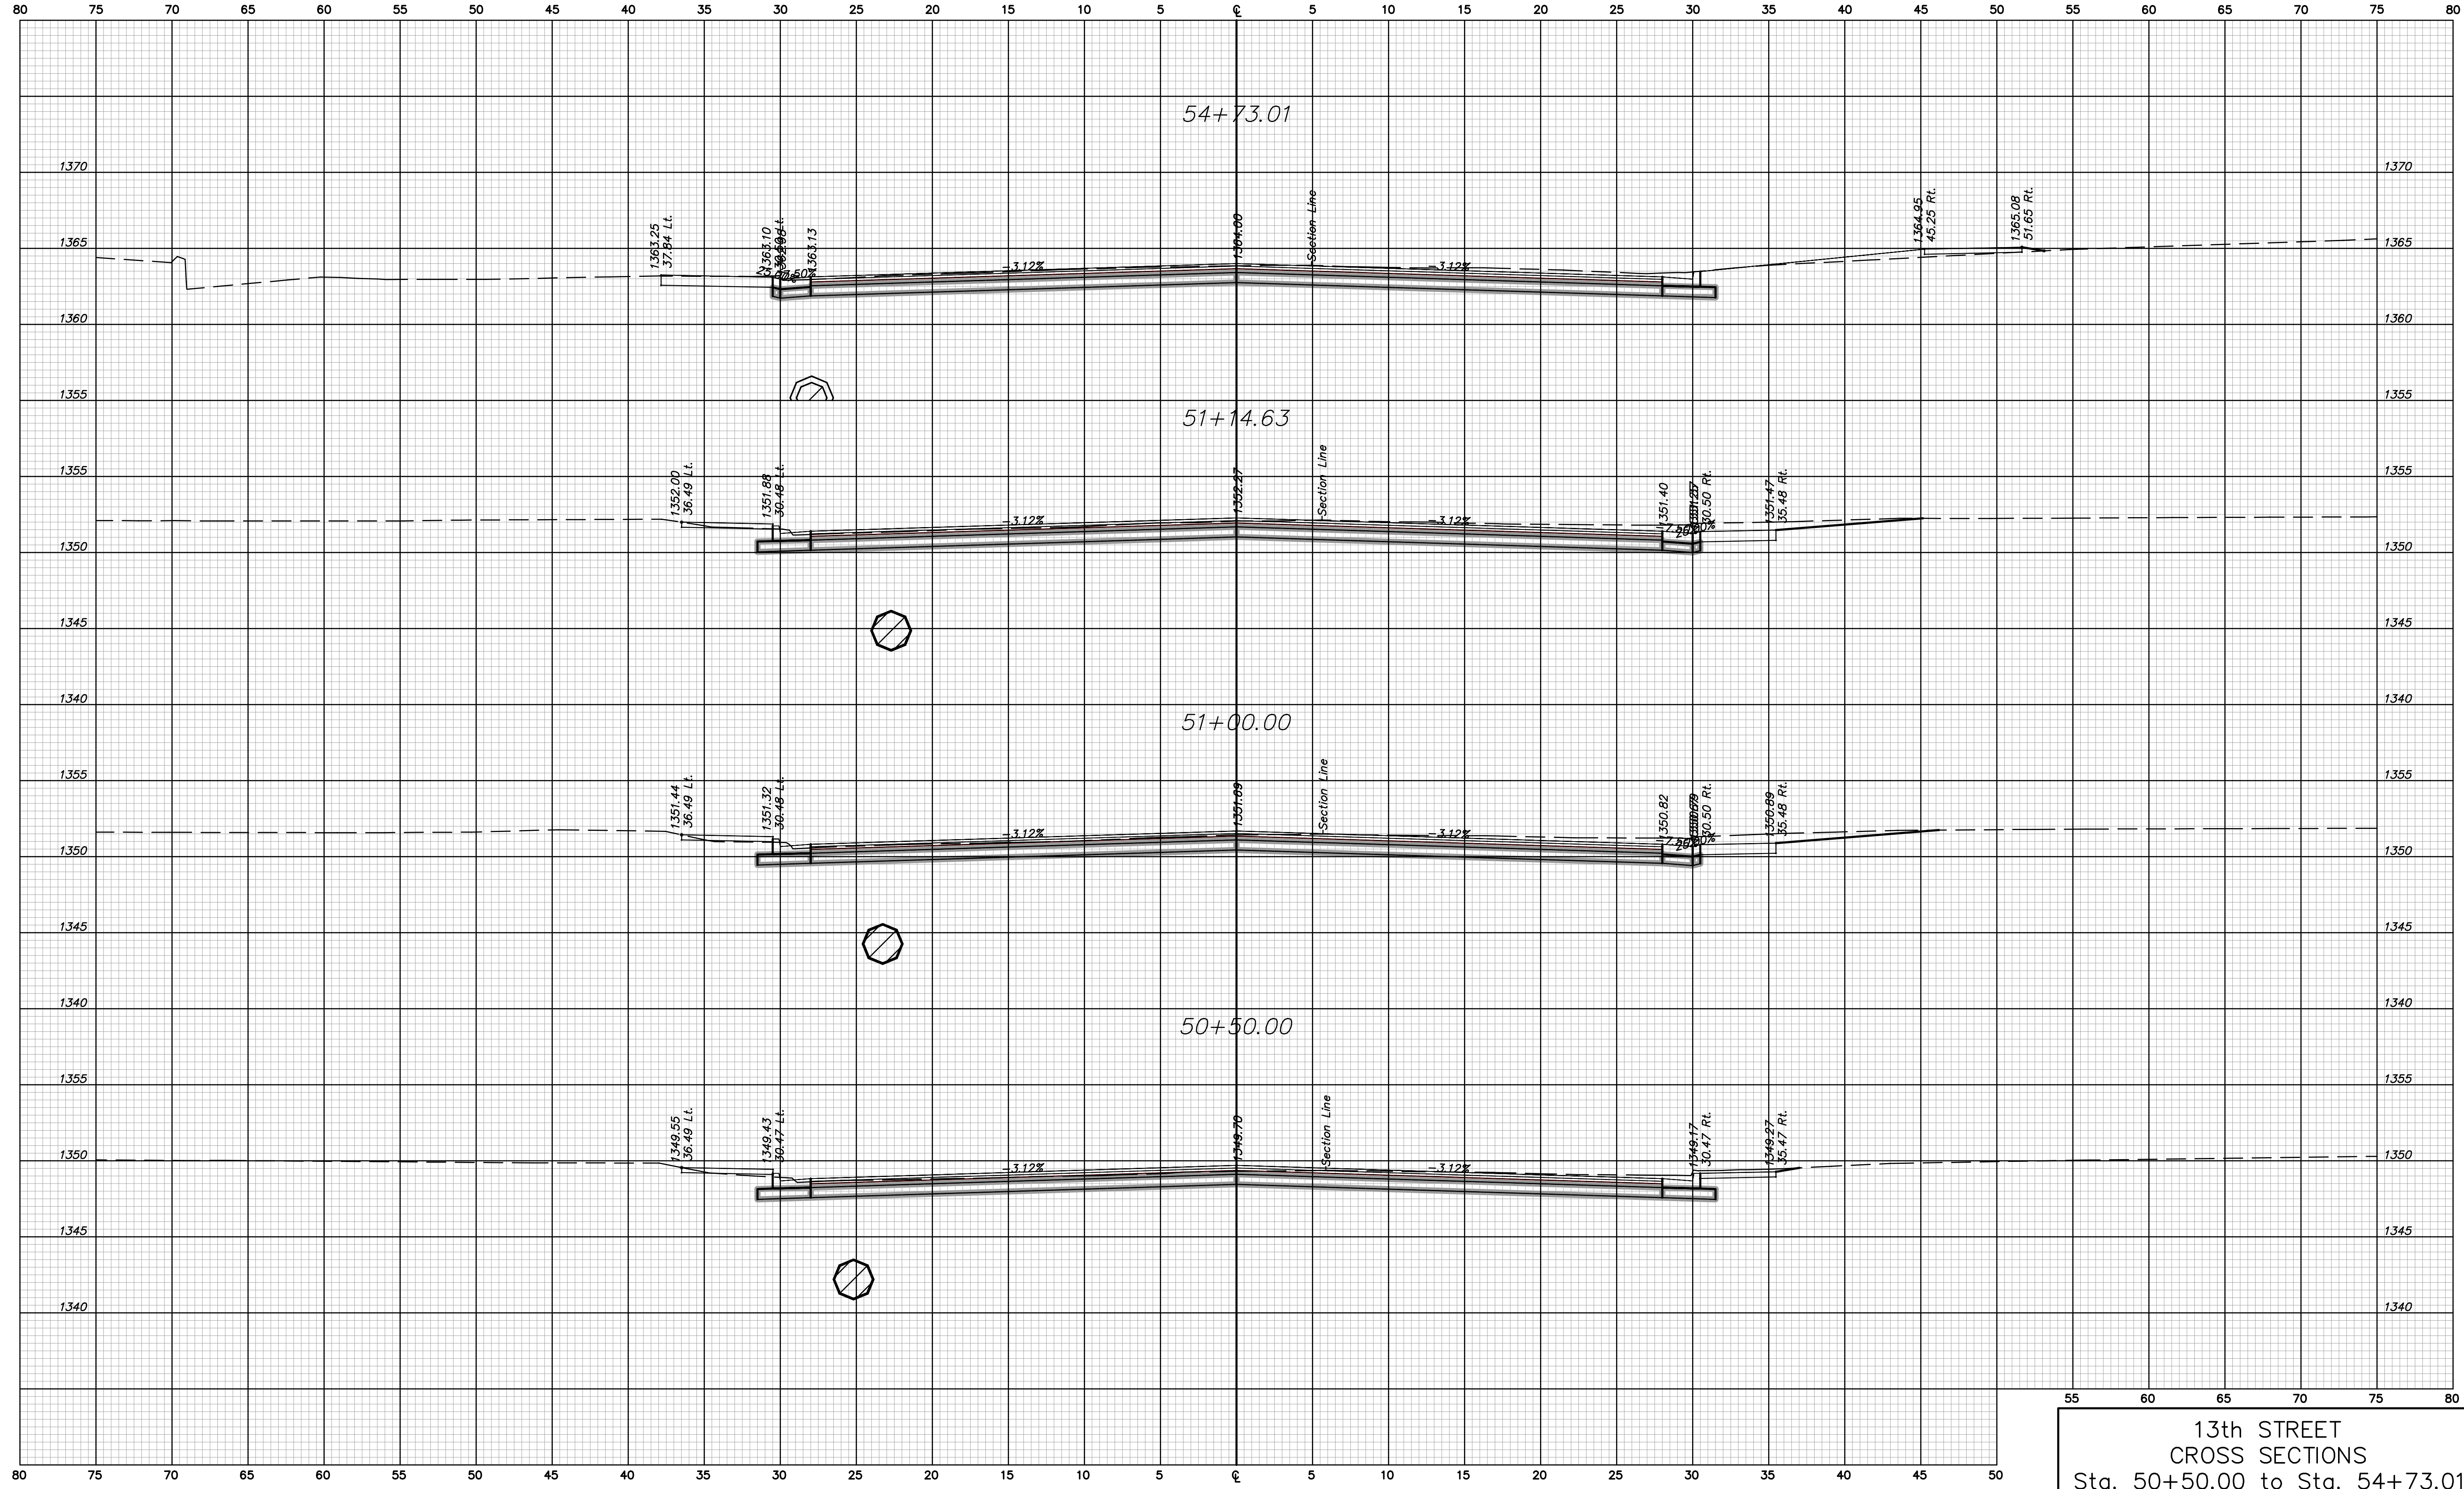

13th STREET
CROSS SECTIONS
Sta. 50+50.00 to Sta. 54+73.01