


STATE	PROJECT NO.	YEAR	SHEET NO.	TOTAL SHEETS
KANSAS	1871A	2008	311	374

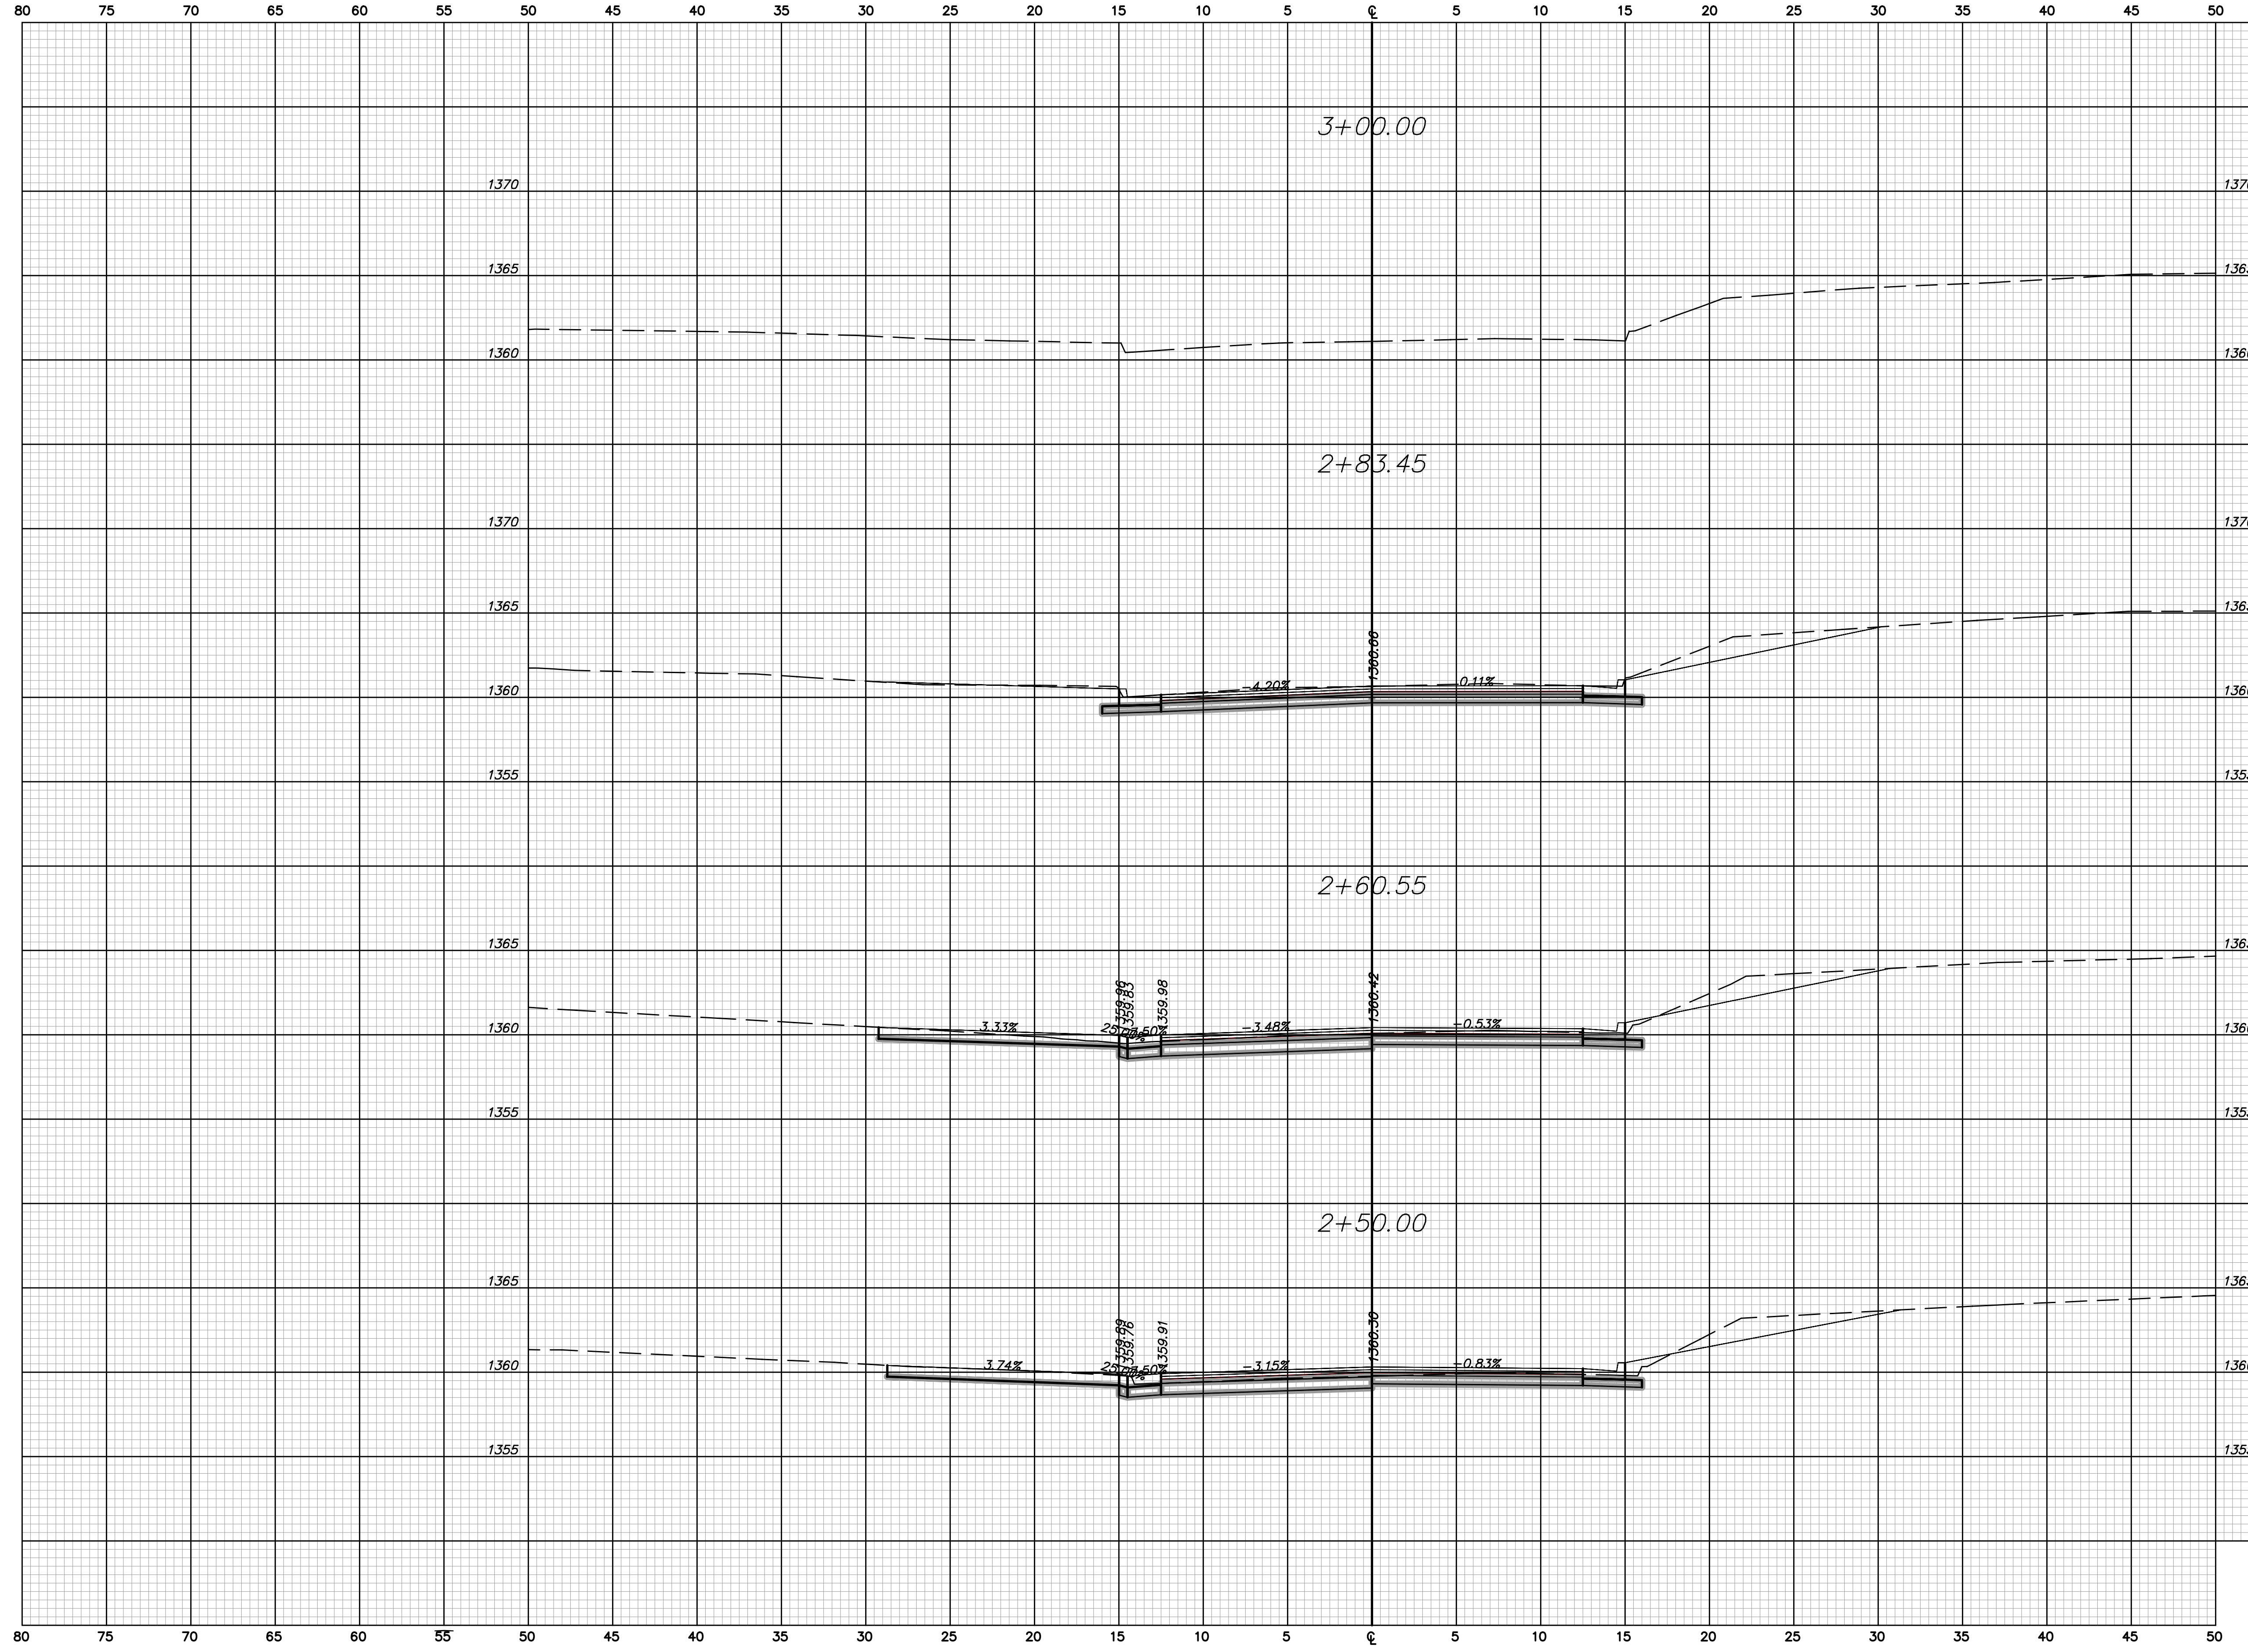

YALE (S. OF 13th ST.)  
 CROSS SECTIONS  
 Sta. 0+50.00 to Sta. 1+00.00