



BENCHMARK:
 BM #102 - Chiseled "+" 11.0' West and 17.0' North of the
 Centerlines of Both Meadowview & Idlewild.
 Elev. = 1265.93 (NAVD 88)

SCALE:
 HORIZONTAL: 1" = 20'
 VERTICAL: 1" = 5'

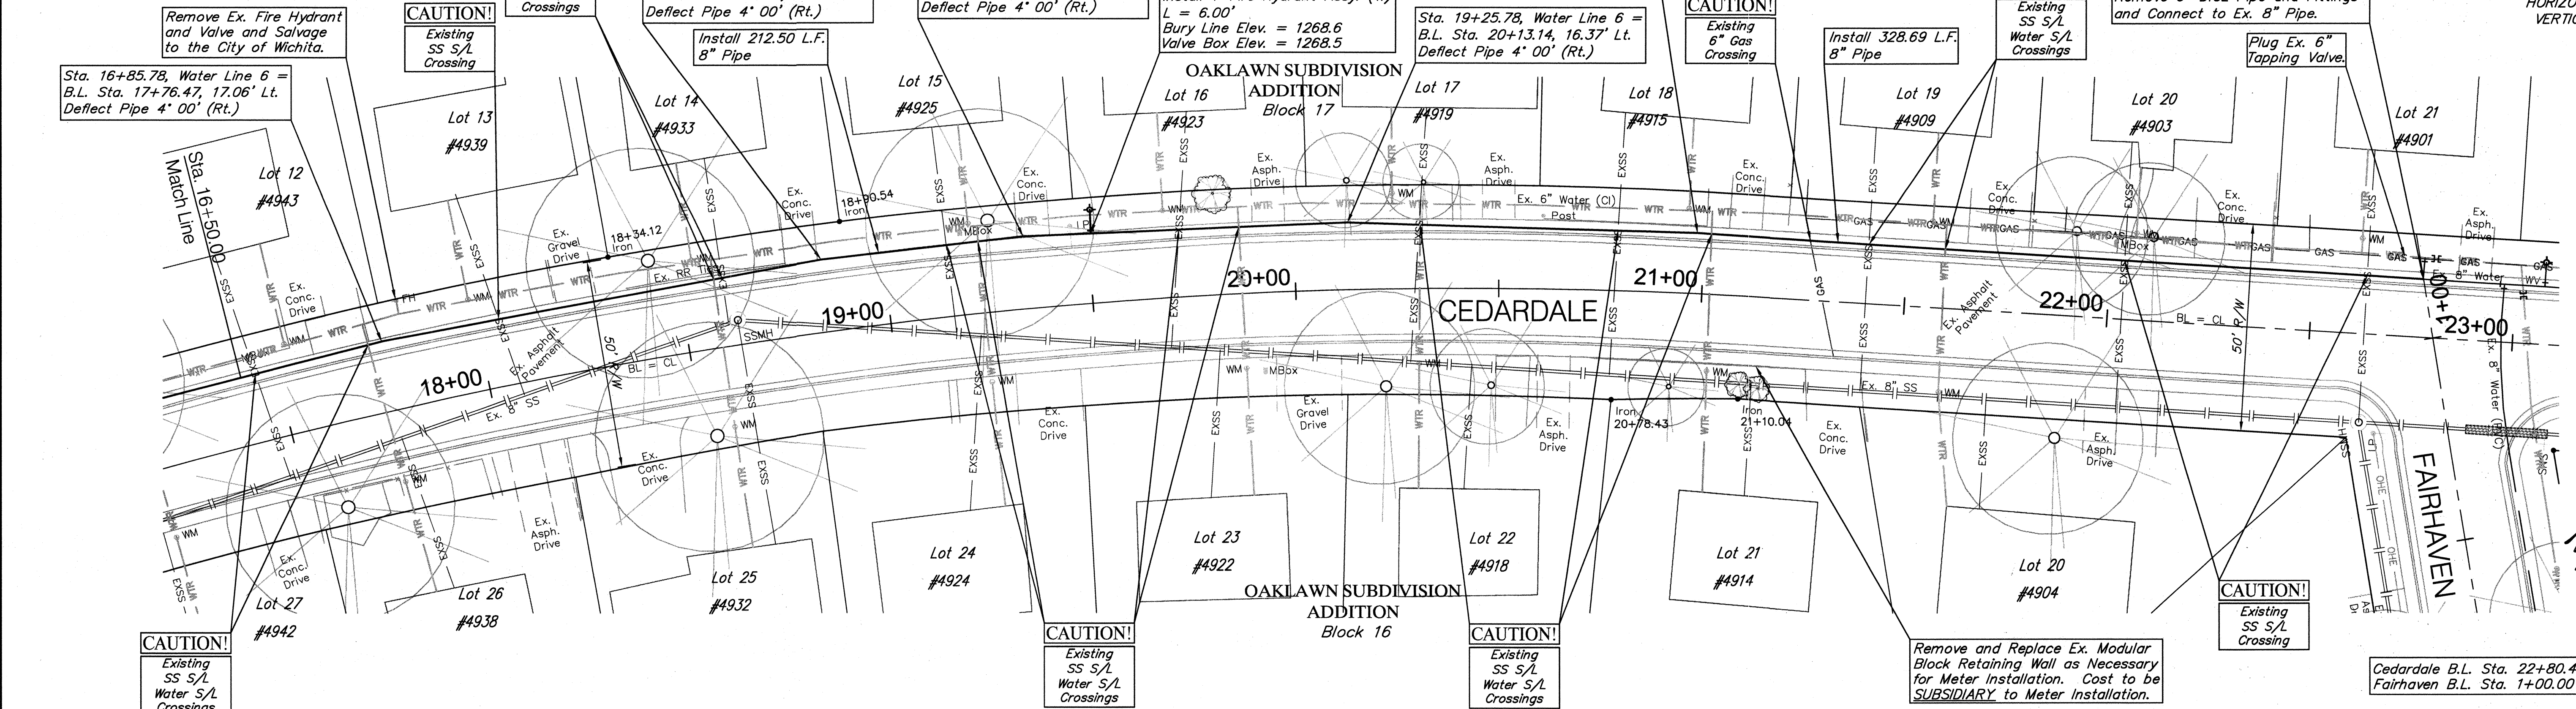

Water Line 6

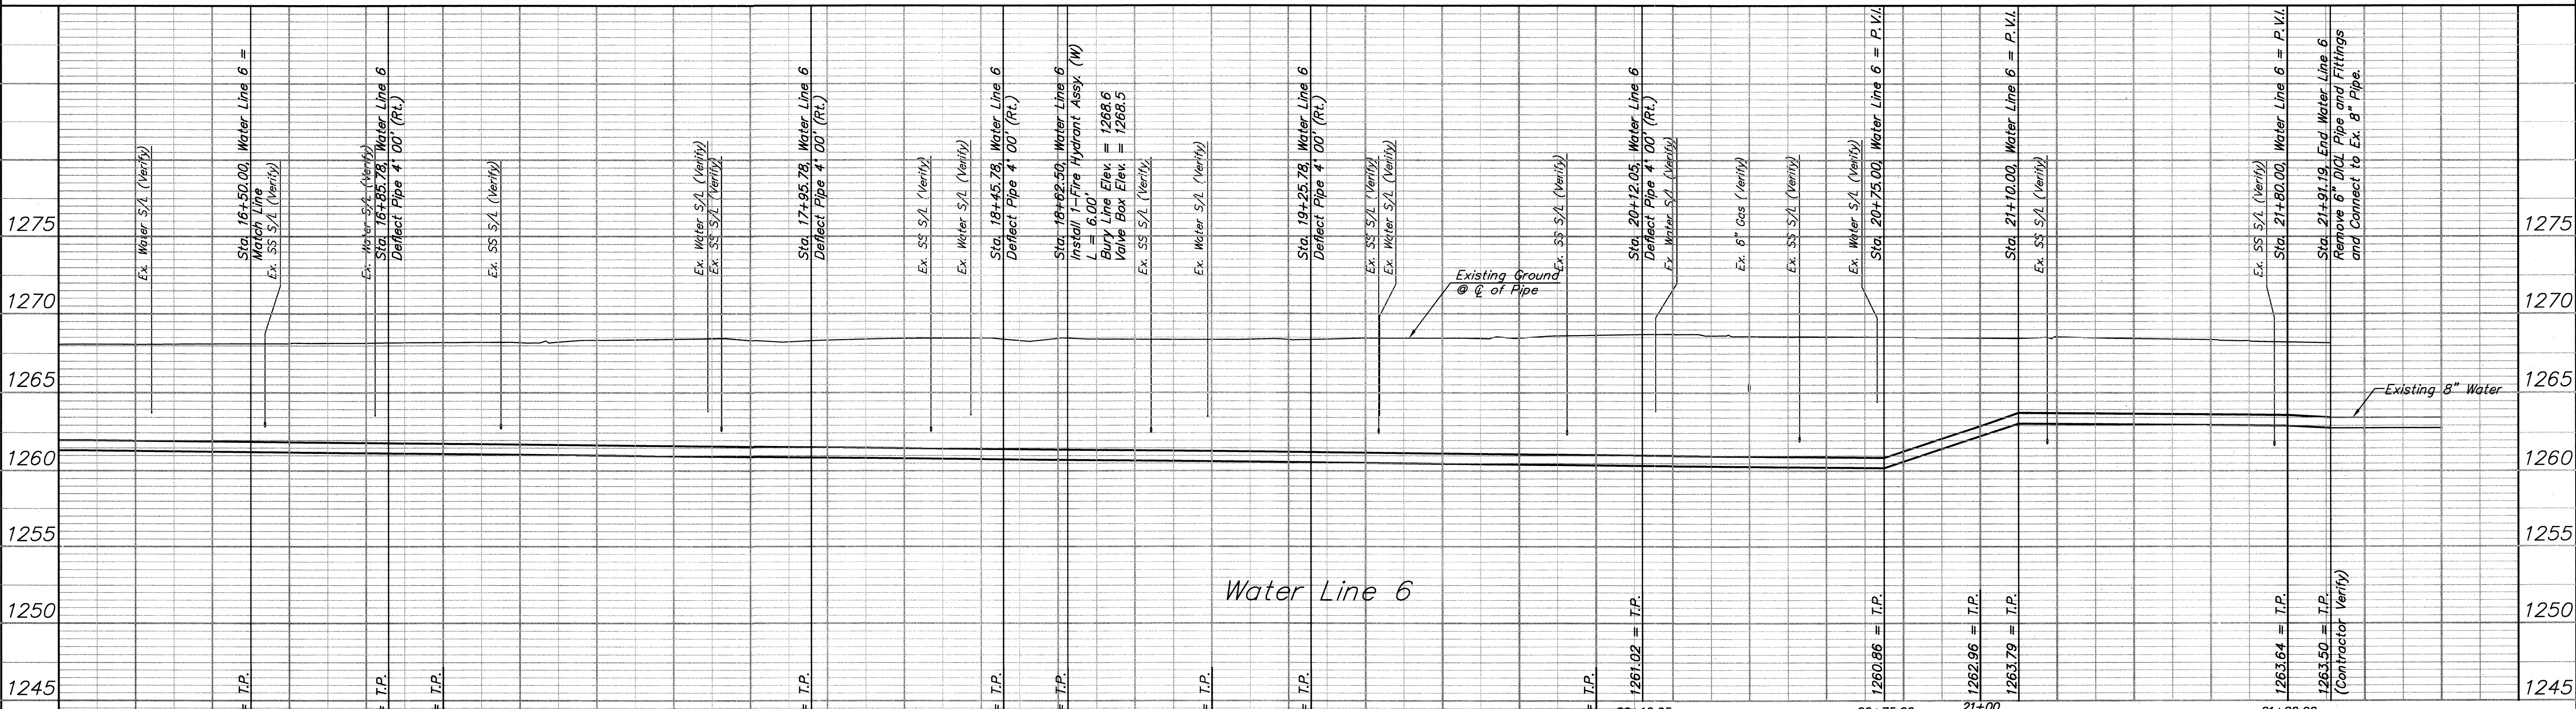

Water Line 6