


BENCHMARK:
 BM #135 - Magnail/washer in asphalt in school parking lot,
 8' South of CL Chestnut East and 25' East of
 CL Chestnut South, 10' NE of new fire hydrant.
 Elev. = 1267.79 (NAVD 88)



SCALE:
 HORIZONTAL: 1" = 20'
 VERTICAL: 1" = 5'

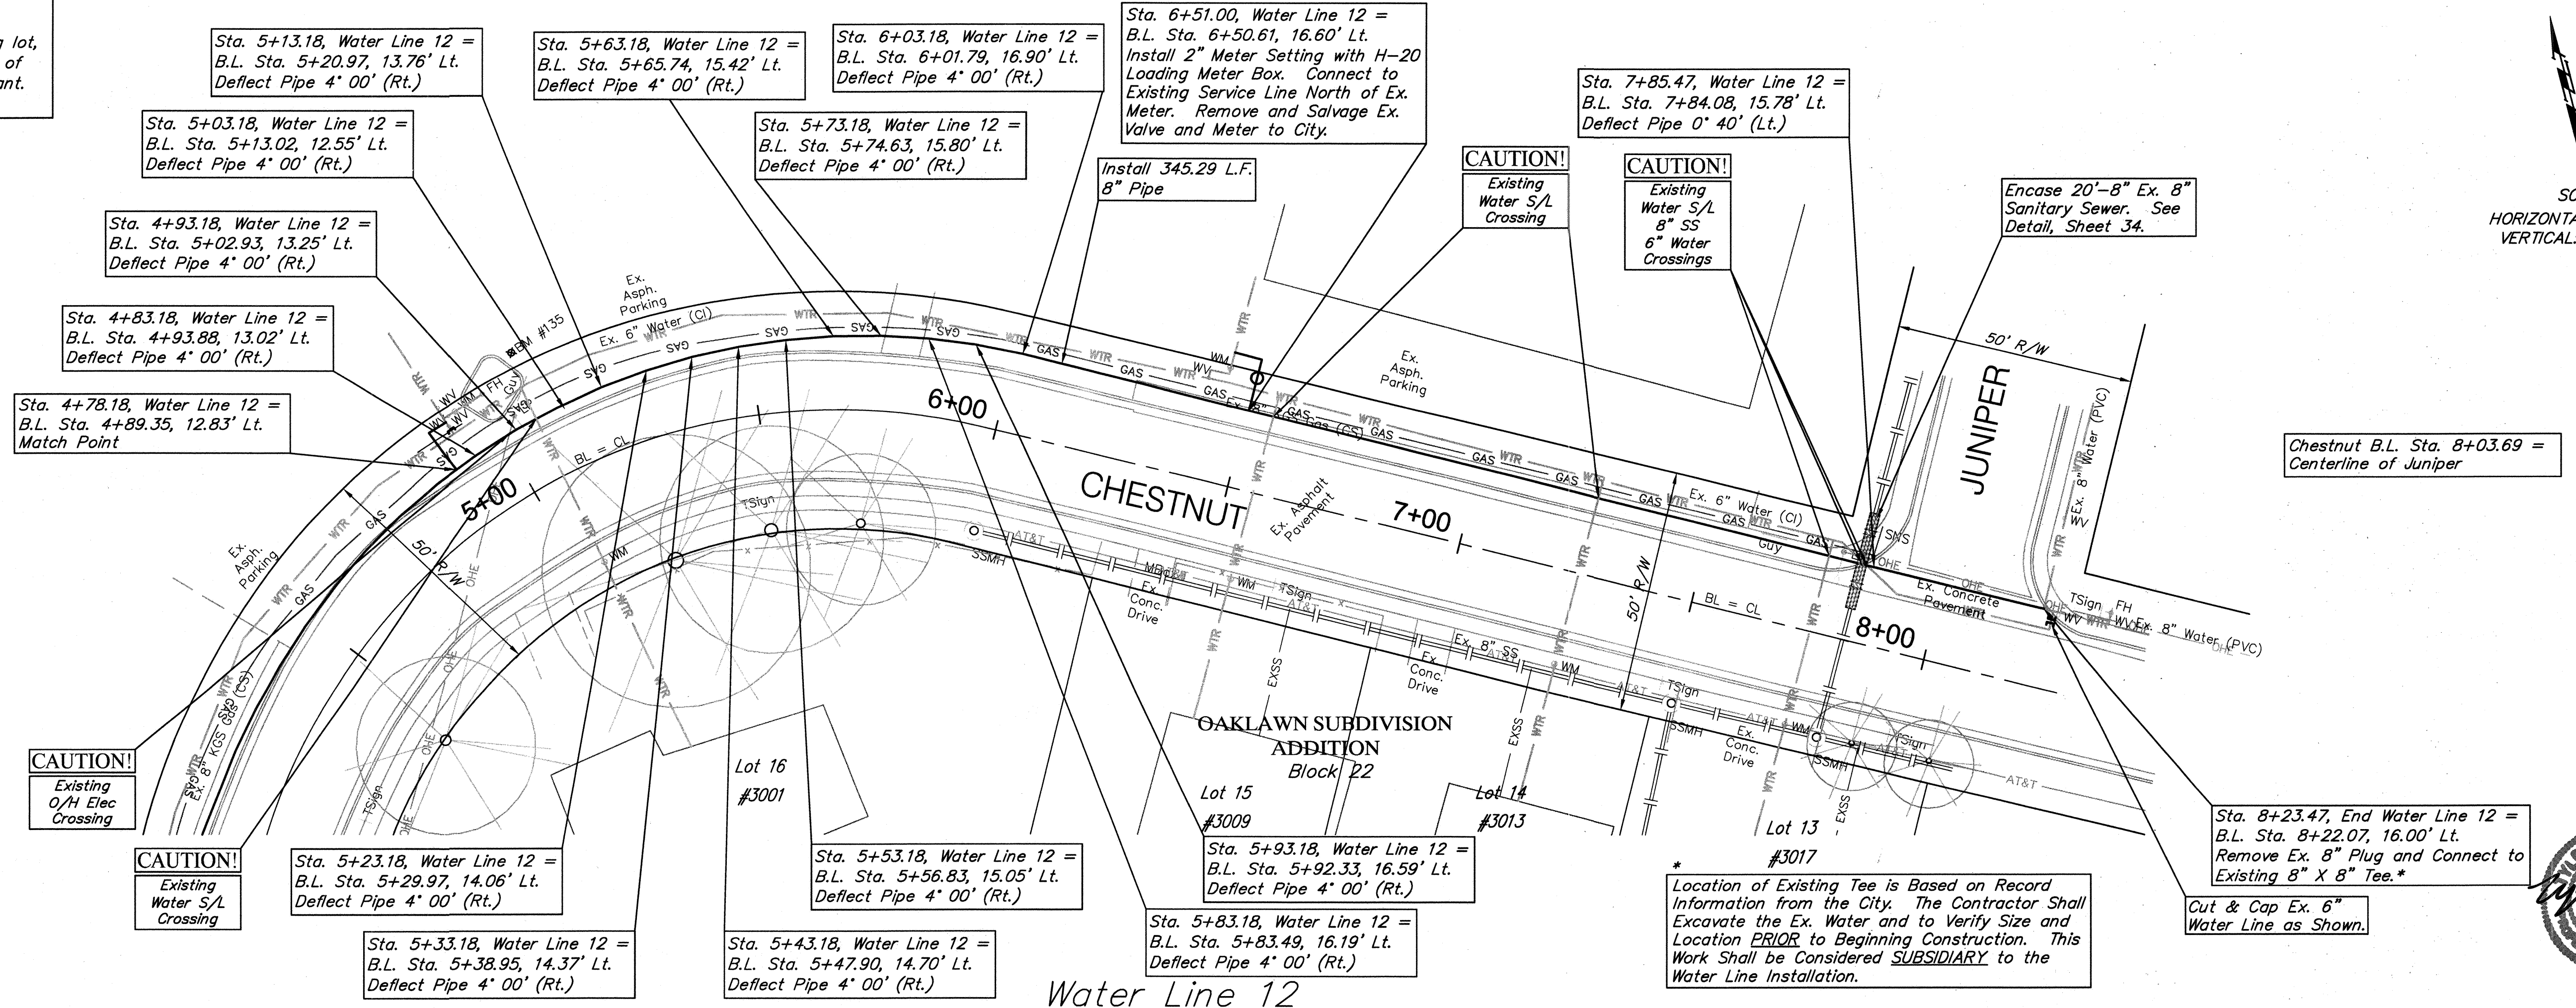

Water Line 12

