


Ruggles & Bohm, P.A.
 Engineering, Surveying, Land Planning
 634 North Main
 Wichita, Kansas 67203
 www.ruggles.com
 Email: ruggles@ruggles.com

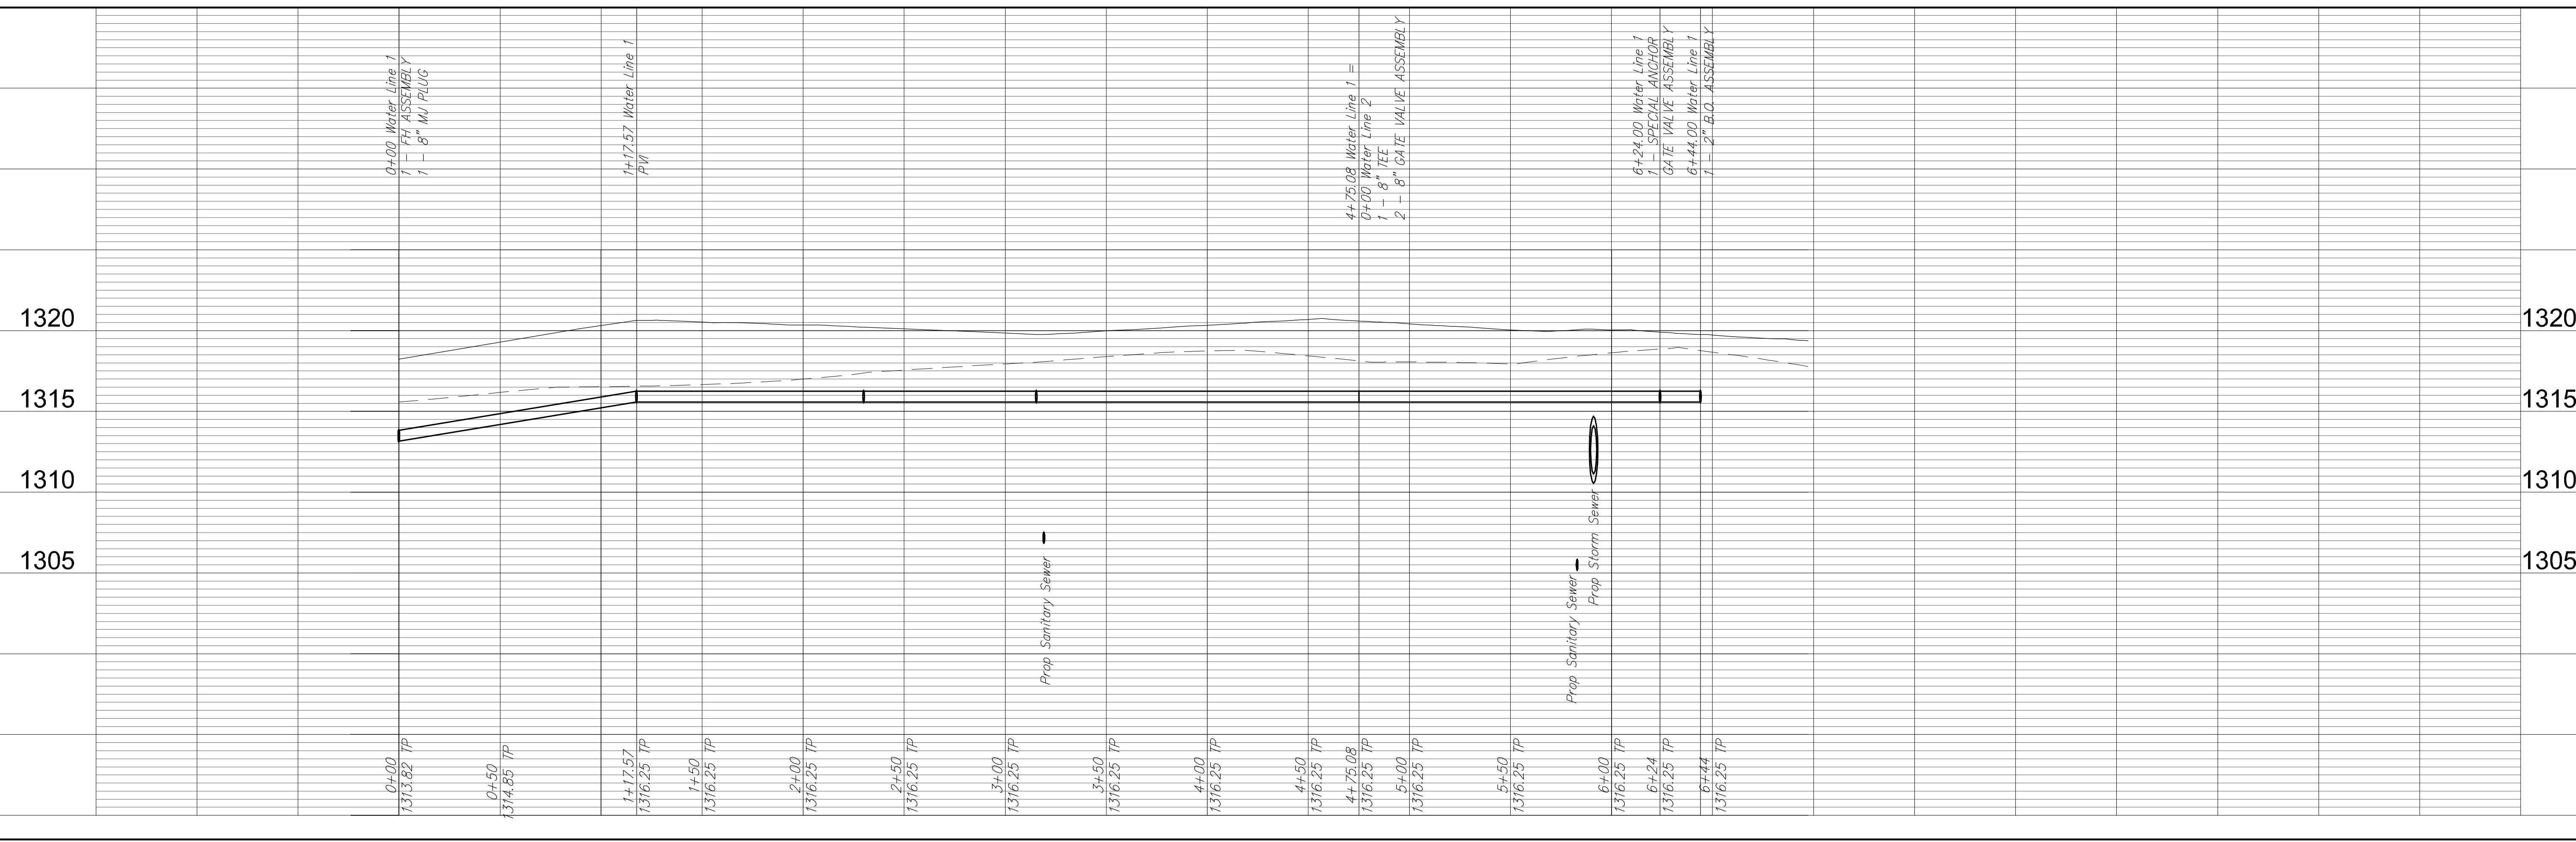

REVIEWED
 E.J.G.
 DATE
 May 30, 2012

DESIGN
 E.J.G.
 UTILITY

PROJECT NUMBER
 446-0050
 DRAWING FILE
 Water \Water Line 1\}

1320
 1315
 1310
 1305

PAVING IMPROVEMENTS
 Water Line 1
 WICHITA, KANSAS

RB JOB
 3268E
 SHEET
 3
 OF
 13