



NEW WATER METER SUMMARY

No.	BL Station	Lt./Rt.	Service (Long or Short)	Meter Size	Address	AS BUILT
1	18+13.29	Lt.	Short	0.63	3002-3008 E. FUNSTON ST.	
2	18+15.01	Lt.	Short	0.63	3010-3016 E. FUNSTON ST.	
3	19+33.58	Lt.	Short	0.63	3026-3032 E. FUNSTON ST.	
4	19+35.22	Lt.	Short	0.63	3034-3040 E. FUNSTON ST.	
5	19+40.16	Rt.	Long	0.63	3011 E. FUNSTON ST.	
6	20+00.65	Rt.	Long	0.63	3025 E. FUNSTON ST.	
7	20+16.93	Rt.	Long	0.63	3031 E. FUNSTON ST.	
8	20+53.11	Lt.	Short	0.63	3042-3048 E. FUNSTON ST.	
9	20+54.79	Lt.	Short	0.63	3102-3108 E. FUNSTON ST.	
10	21+07.14	Rt.	Long	0.63	3103-3105 E. FUNSTON ST.	
11	21+47.34	Rt.	Long	0.63	3107-3109 E. FUNSTON ST.	
12	21+68.49	Lt.	Short	0.63	3110-3116 E. FUNSTON ST.	
13	22+61.82	Lt.	Short	0.75	1759 S. HILLSIDE	
14	22+64.21	Lt.	Short	0.75	1761 S. HILLSIDE	
15	22+65.16	Rt.	Long	0.63	1805 S. HILLSIDE	

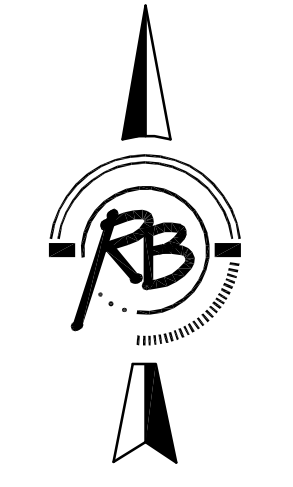

SCALE 1" = 40'
1" = 5' (VERT.)

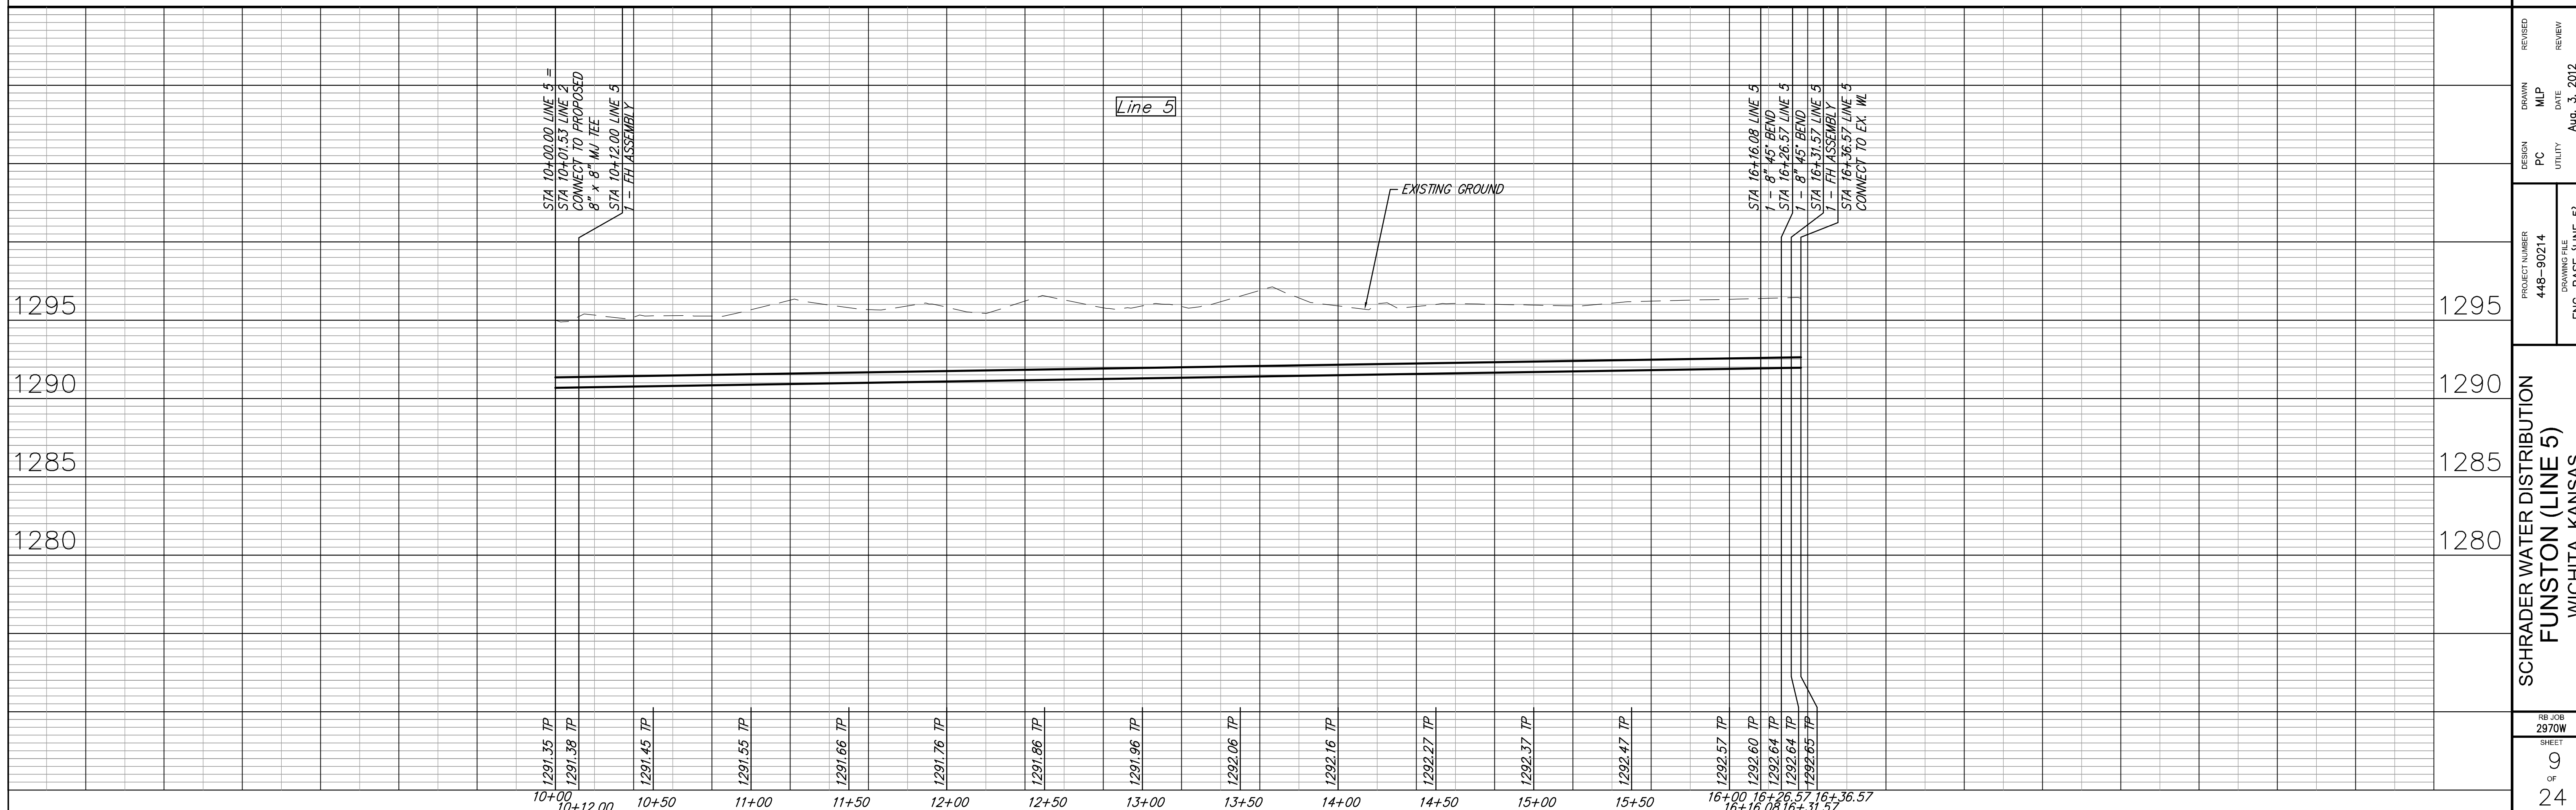

PROJECT NUMBER: 448-90214
 DESIGN: PC
 DRAWING FILE: ENCL. BASE (LINE 5)
 PROJECT: SCHRADER WATER DISTRIBUTION
 FUNSTON (LINE 5)
 WICHITA, KANSAS
 DRAWN: MLP
 DATE: Aug. 3, 2012
 REVIEW: REVIEW
 SHEET: 9 OF 24