




**LEGEND**

- WM = WATER METER
-  = REMOVE AND REPLACE EXISTING CURB & GUTTER IN LIKE KIND
-  = REMOVE AND REPLACE EXISTING PAVEMENT

STA. 26+05.75, LINE 2=  
Stratford STA. 10+65.97, 28.77' LT.  
1-8"x6" MJ REDUCER  
1-6"x6" TAPPING SLEEVE & VALVE  
TO BE FURNISHED AND INSTALLED  
BY C.O.W. WATER DEPT.


STA. 19+95.00, LINE 2=  
Douglas STA. 27+08.11,  
25.11' RT.  
1 - FIRE HYDT. ASSY.  
L=3.5'

SEE SHEET 25  
FOR DISCONNECT #3

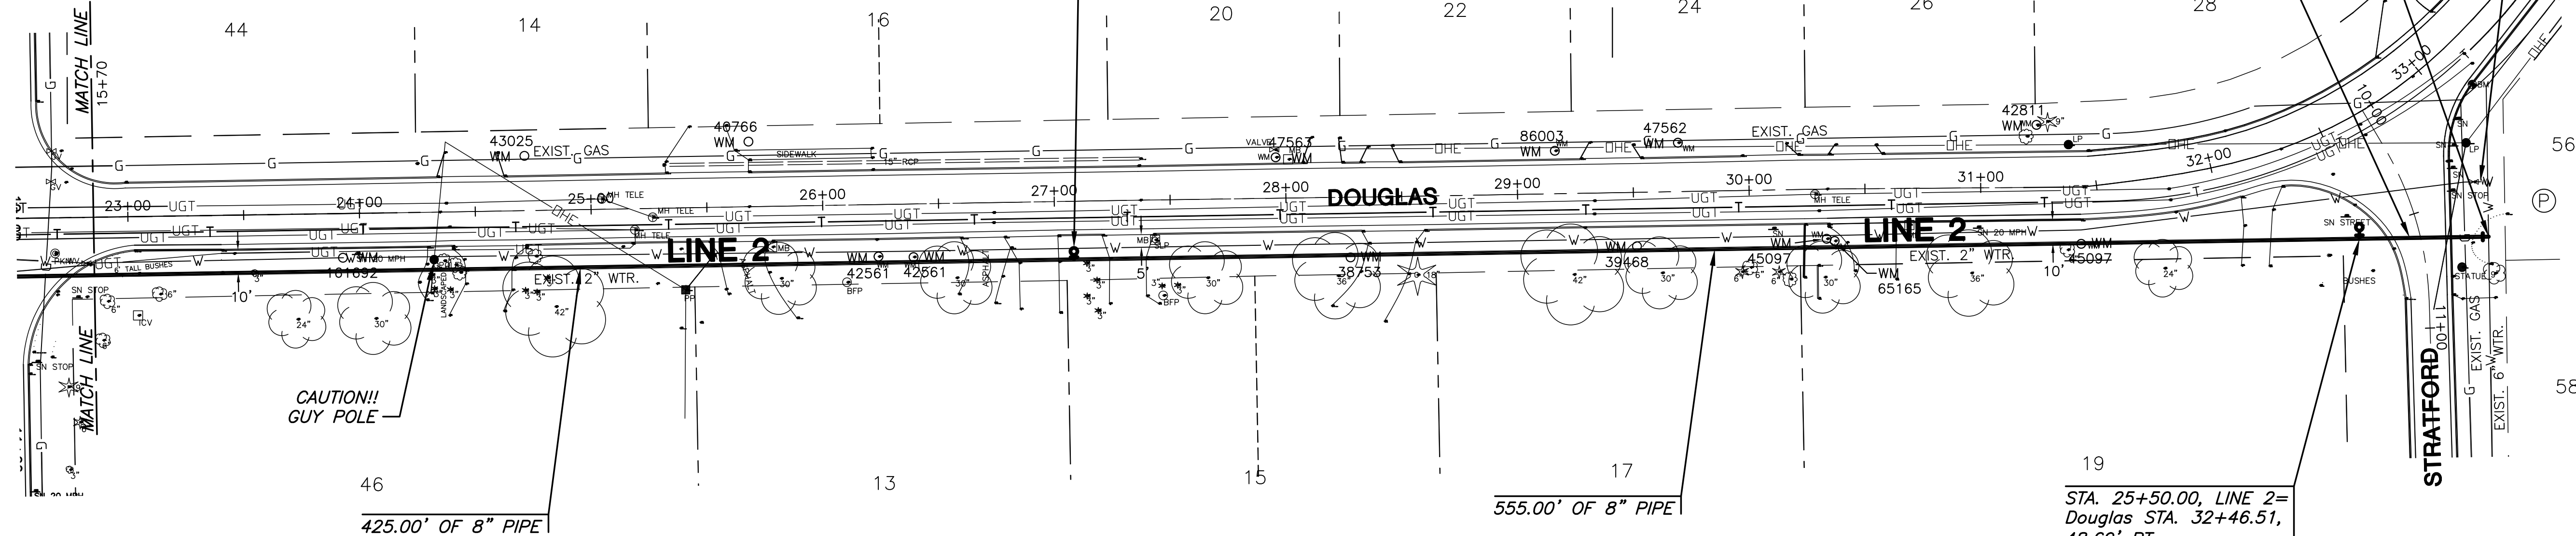

NOTE:  
CONTRACTOR TO VERIFY  
LOCATION AND ELEVATION  
OF EXISTING UTILITIES  
PRIOR TO CONSTRUCTION.

**PLAN LINE 2**

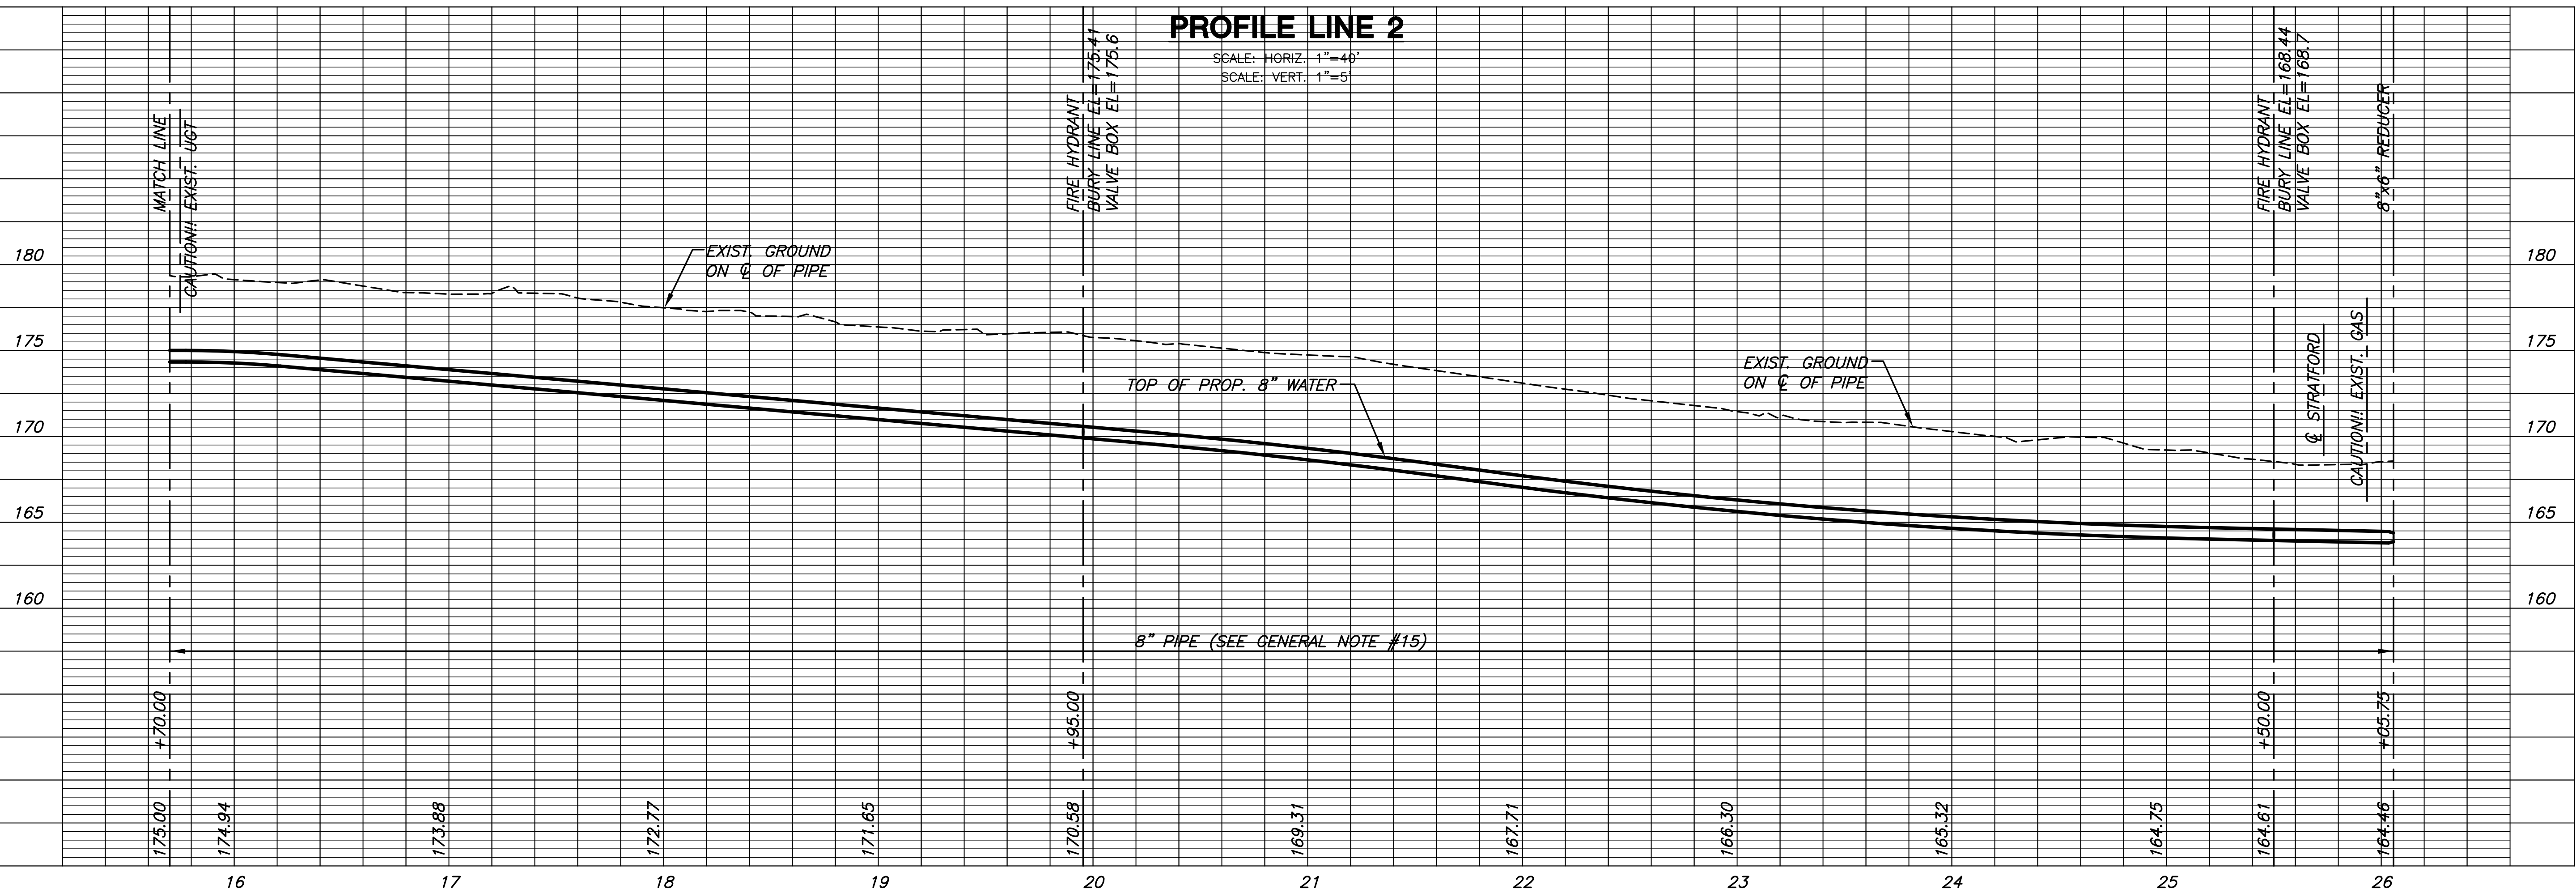

**MKEC**  
ENGINEERING  
CONSULTANTS, INC.  
411 N. WEBB ROAD  
WICHITA, K.S. 67206  
316-684-9600



**WATER MAIN REPLACEMENT PLANS FOR  
EASTBOROUGH SOUTH**

**LINE 2**  
SHEET TITLE  
448-90213  
PROJECT NUMBER

DFL / JWC / JRA  
DESIGNED DRAWN CHECKED

ISSUED  
August 2012  
REVISED

SHEET NO.  
**10 of 40**

PLOTFILE: Tumbony, August 28, 2012 @ 03:23PM

J:\CIVIL\06691\WCM\WTR\06691\_C4.DWG