




2+14.77

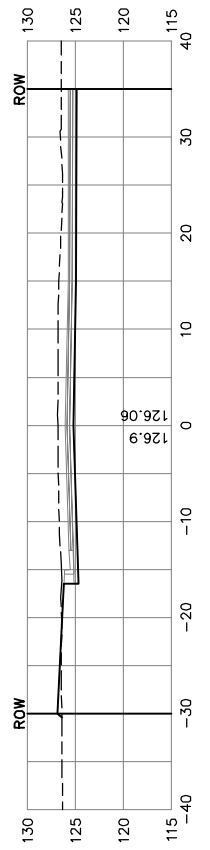


2+00

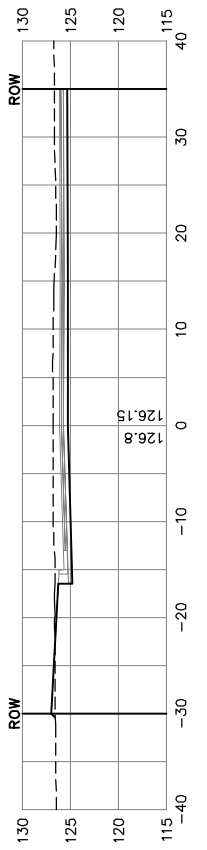


1+99.72
CL Intersection
Jackson at 27th

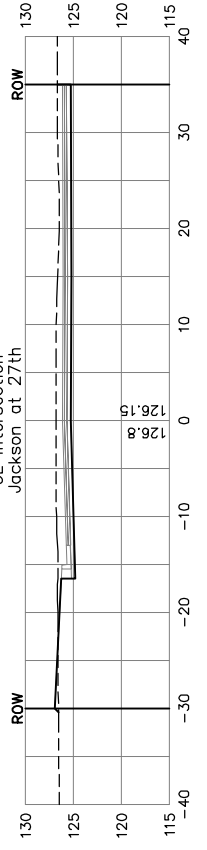


1+84.65

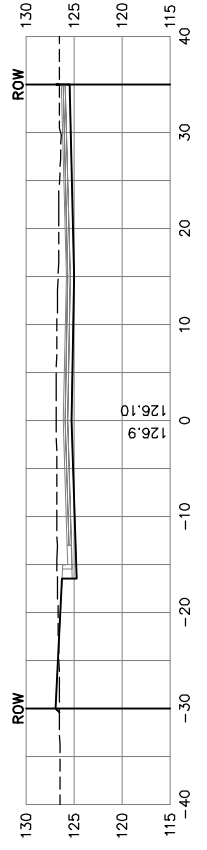


1+64.65

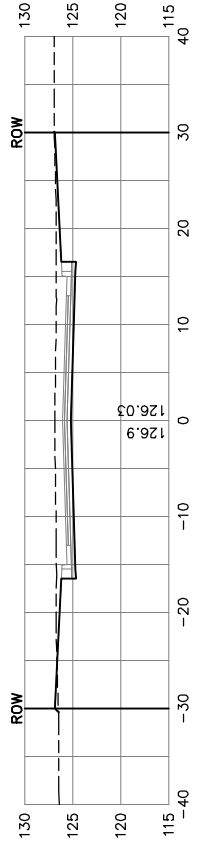


1+50

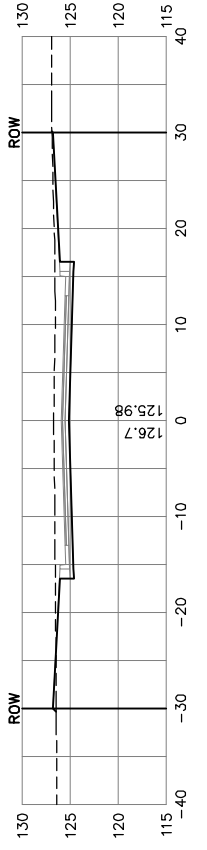


1+00

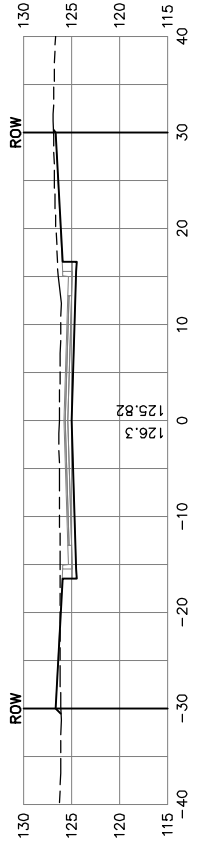


0+50

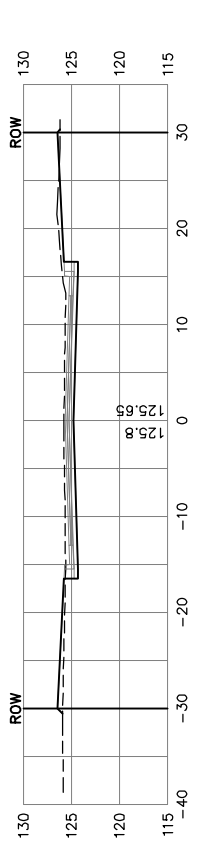


0+18.70

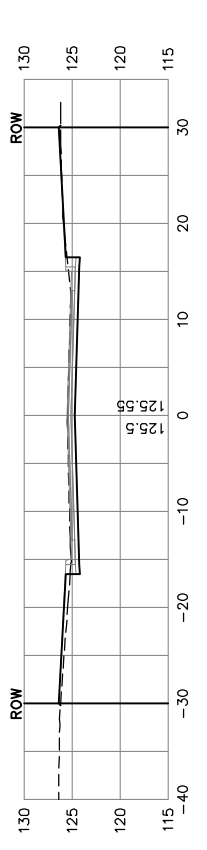


0+04.70
Begin Construction 31" BB Payment
5" A.C. Pvmnt on 5" Crushed Rock Base

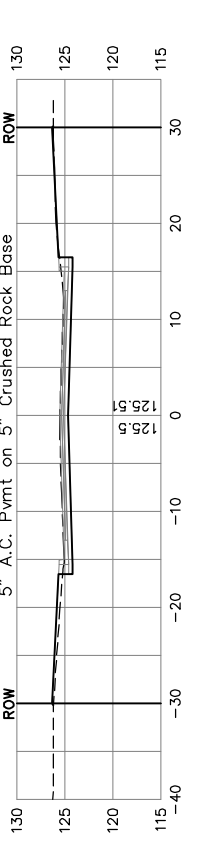


0+00

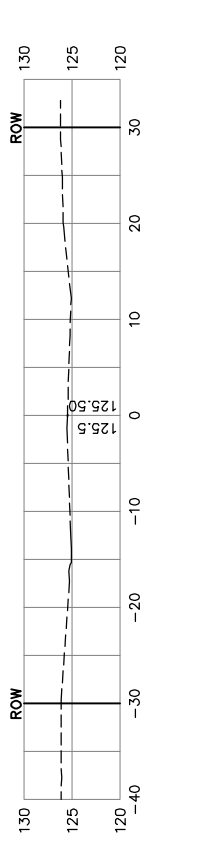


5+50

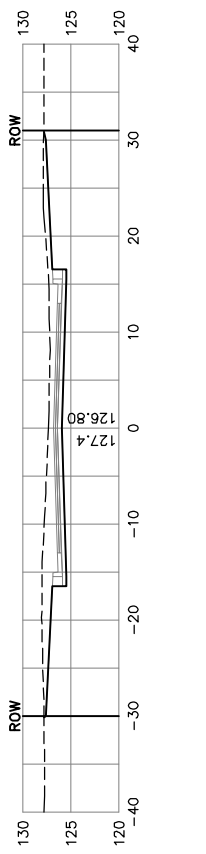


5+44.73

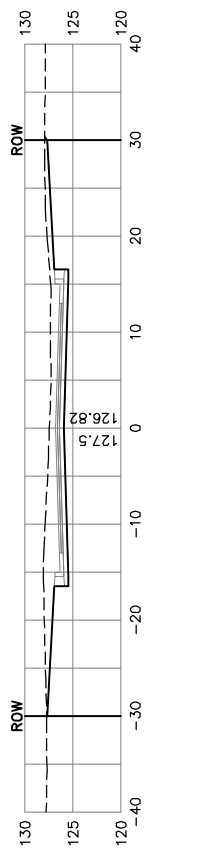


5+00

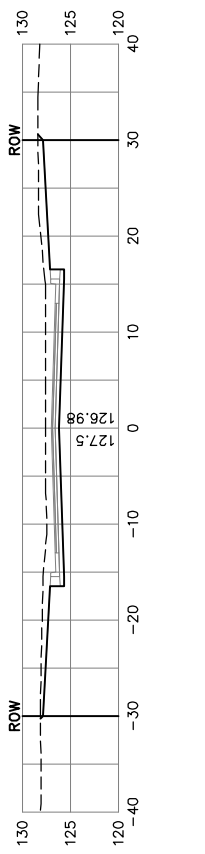


4+50

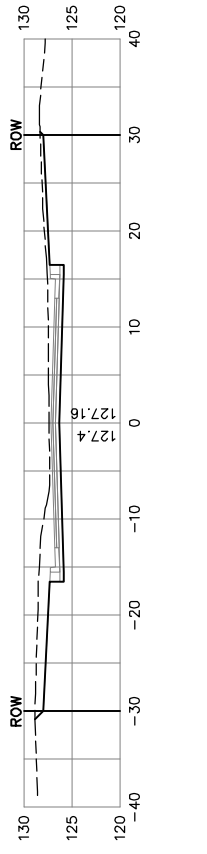


4+00

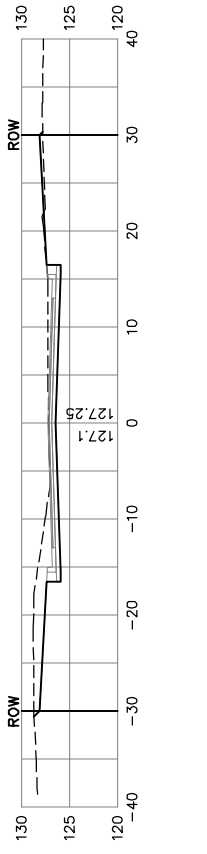


3+90

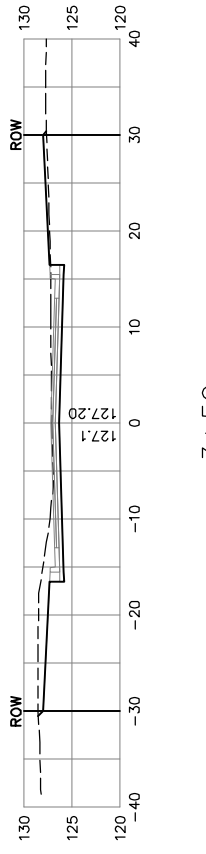


3+50

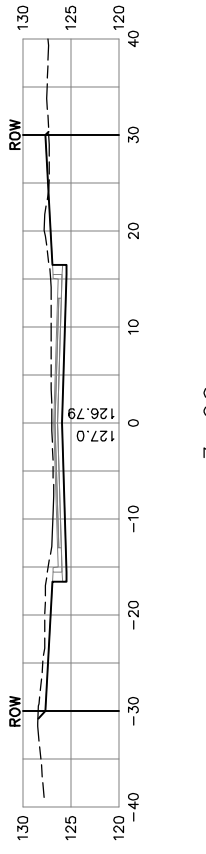


3+00

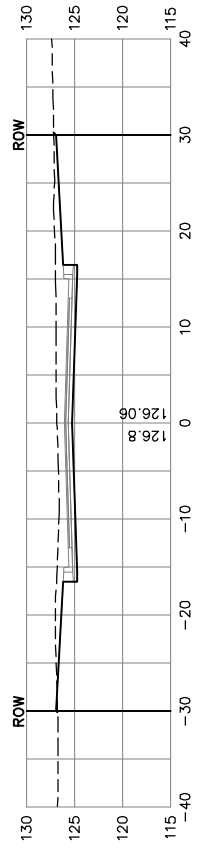


2+75.32

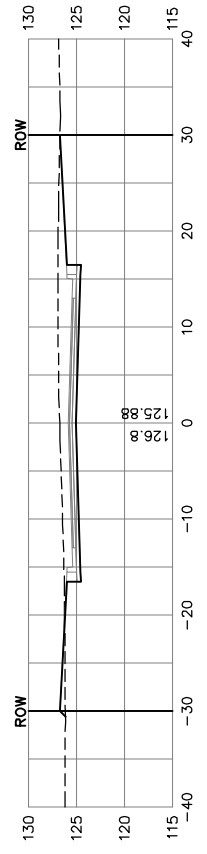

2+50

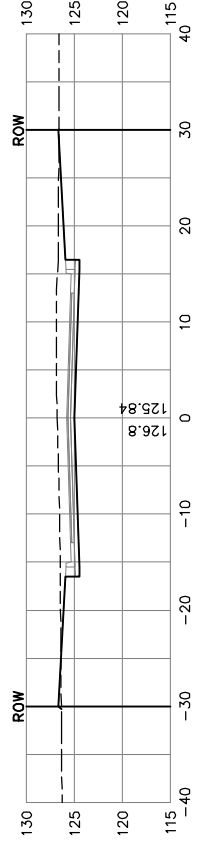

2+34.77

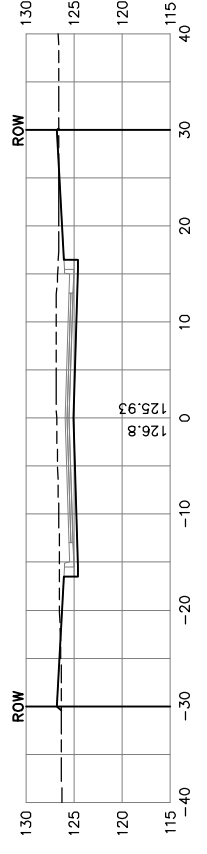

Drawing File: F:\27TH STREET.DWG

Design: JFB
Drawn: STAFF
Approved: JFB

Scale: NOTED

Project No. 04.05.E886

CAPITAL IMPROVEMENT PROJECT

27th St North from Jackson to Market
EARTHWORK CROSS SECTIONS

STA 0+00 to STA 5+50.00



Baughman Company, P.A.
315 Ellis St. Wichita, KS 67211 P 316.262.7271 F 316.262.0149
ENGINEERING | SURVEYING | PLANNING | LANDSCAPE ARCHITECTURE

SEPT2004

SHEET

21
OF
24