



STATE	PROJECT NO.	YEAR	SHEET NO.	TOTAL SHEETS
KANSAS	87 N-0519-01	2012	150	212

MKEC
ENGINEERING
CONSULTANTS, INC.
411 N. WEBB ROAD
WICHITA, K.S. 67206
316-684-9600



LEGEND

- Type III Barricades w/lights
- Work Area
- One Post Sign
- Two Post Sign

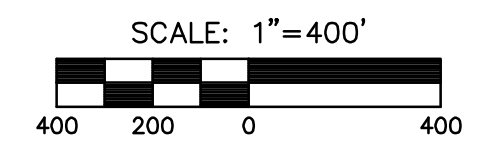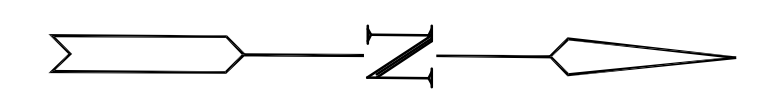

BROADWAY BRIDGE AT 34TH STREET SOUTH


TRUCK DETOUR PLAN PHASE 3

SHEET TITLE
472-84830
PROJECT NUMBER

DESIGN BY: JRA
DRAWN BY: TBK
CHECKED BY: JRA

ISSUED: October 9, 2012
REVISED:

SHEET NO.
150 of 212

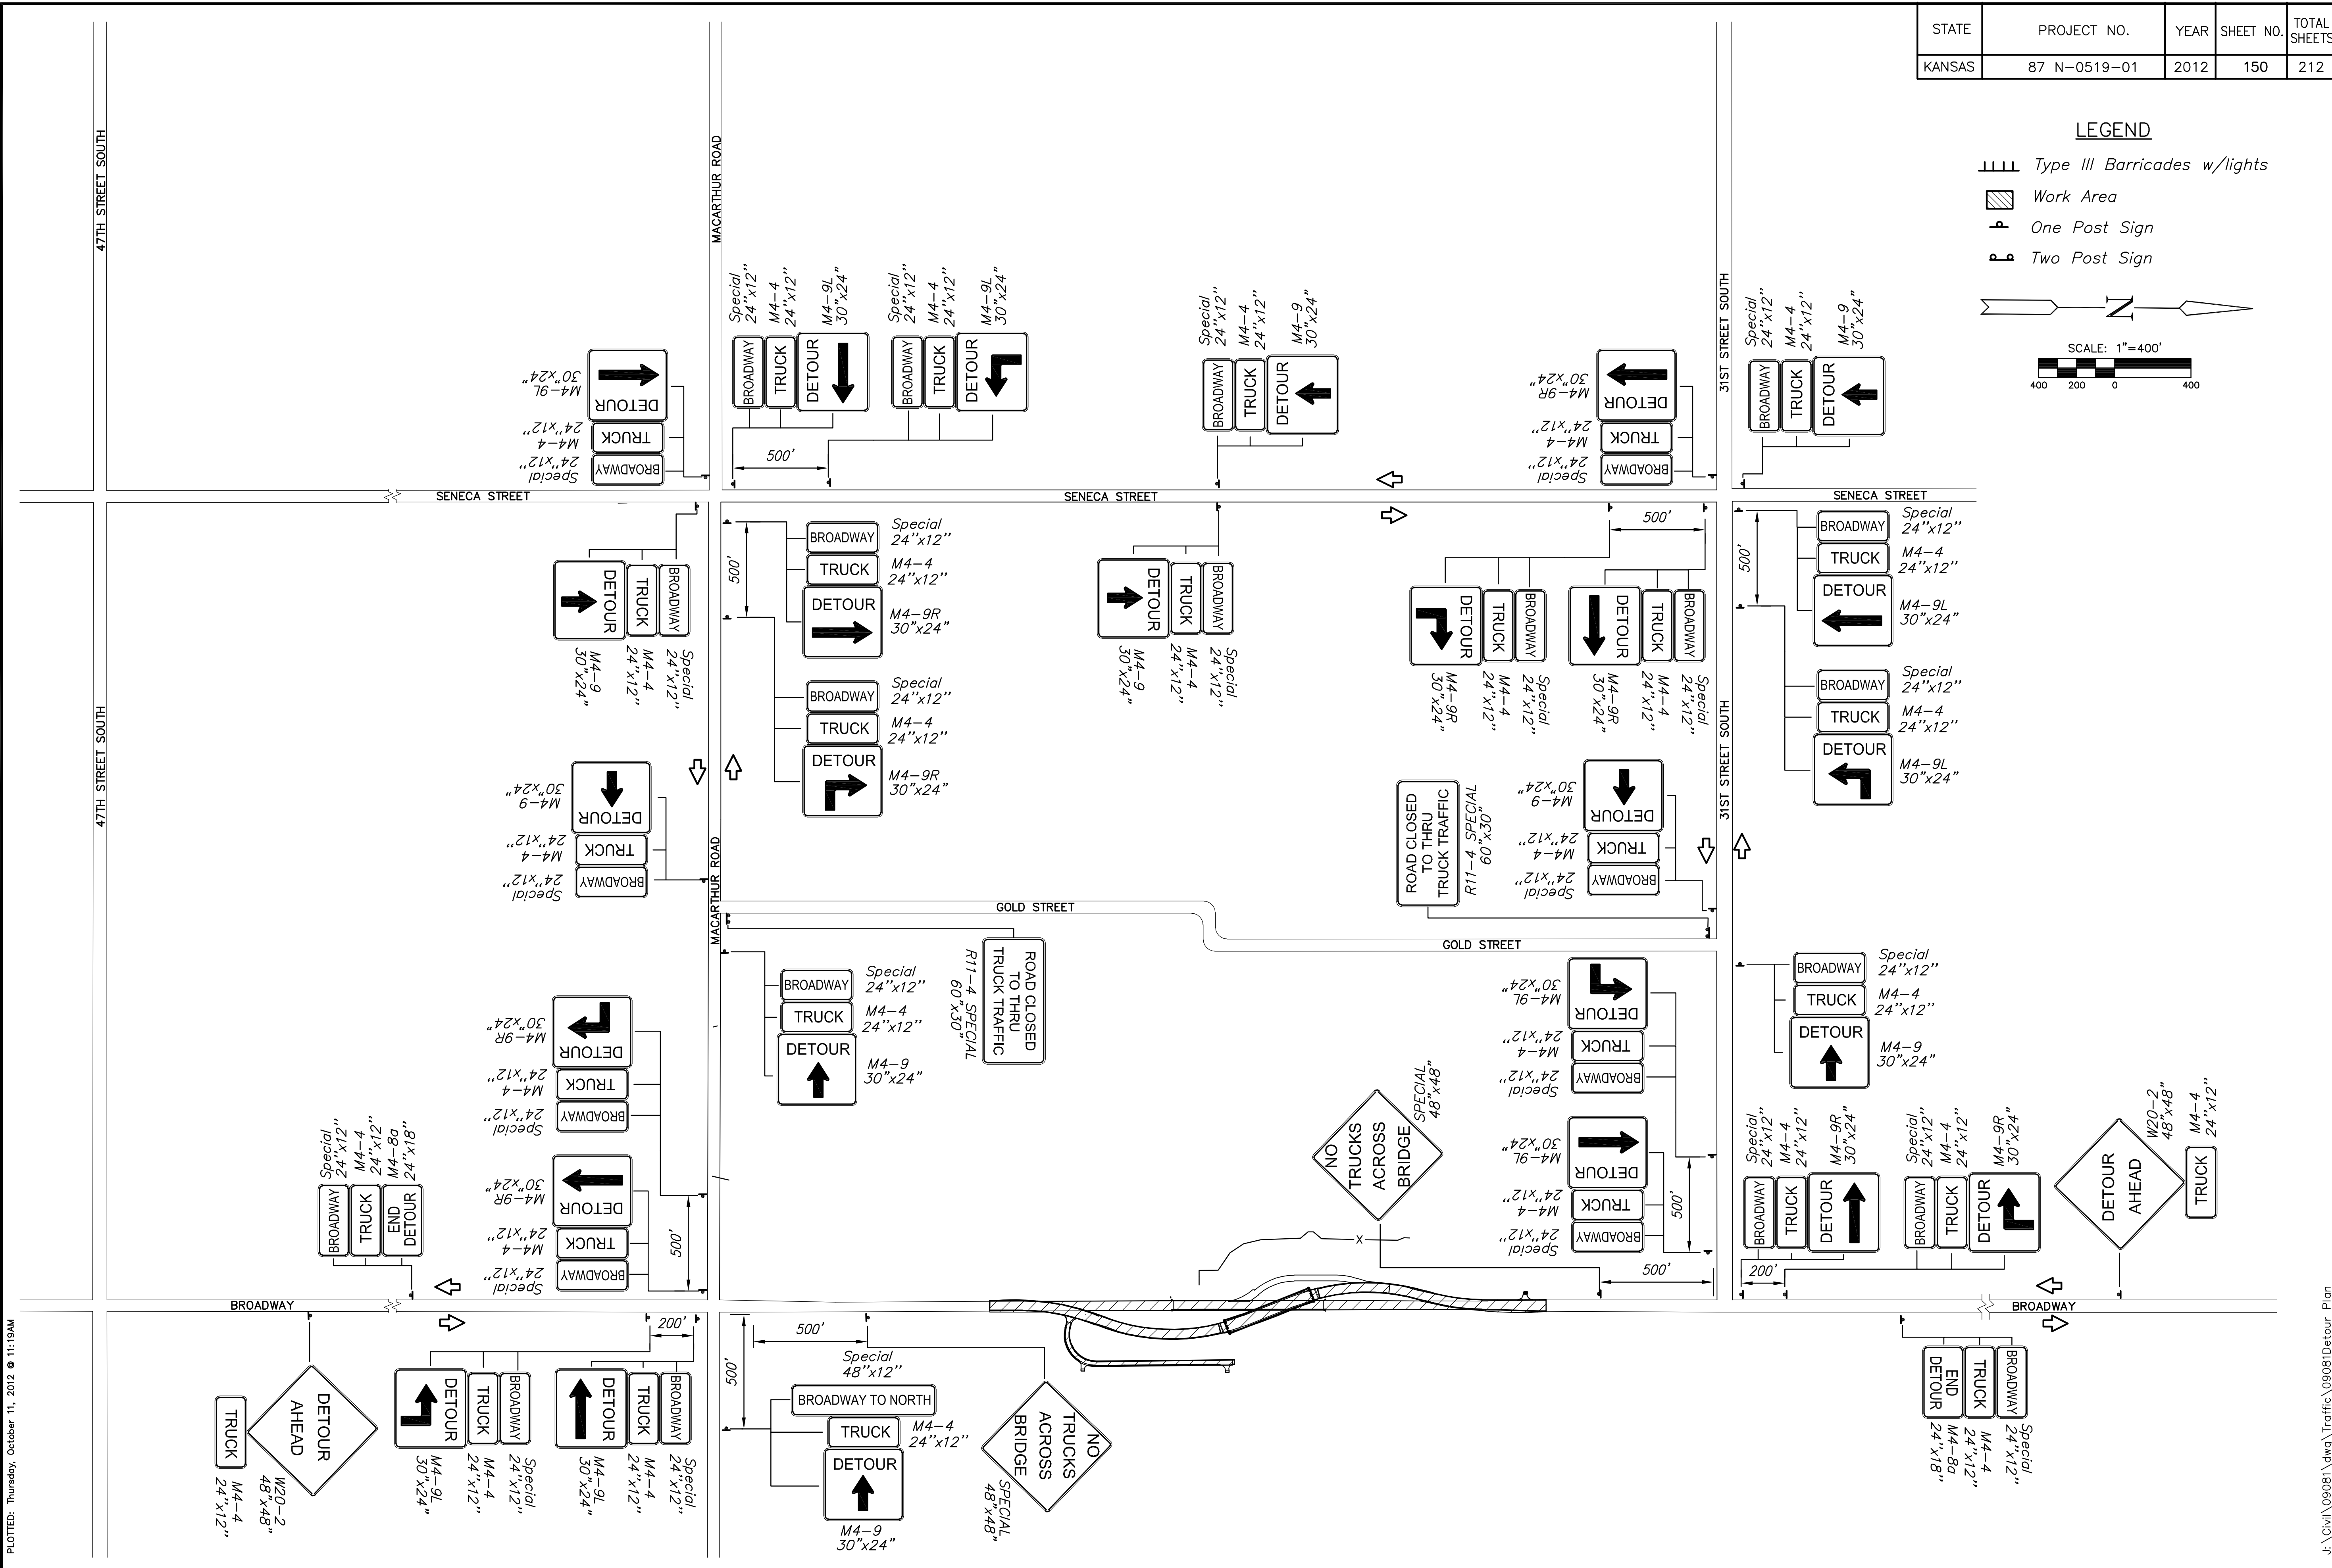

PLOTTED: Thursday, October 11, 2012 @ 11:19AM

J:\Civil\09081.dwg\Traffic\09081Detour Plan