


PROJECT NO.	YEAR	SHEET NO.	TOTAL SHEETS
472-84817 PHASE II	2011	90	93



Plotted on: Monday, October 24, 2011 09:44 AM
 mbechtel Plot Queue: \\ovp00\ovp\PLTBWLP
 Plot Scale: 0.000000:0.000000 Pen Table: \\ovp00\jobs\4809\Common\Highway\Library\plotpen\CC-22x35.pen
 Design Filename: \\ovp00\jobs\4809\Hoover\CD\Xsect\Hvr_300.xsect.dgn

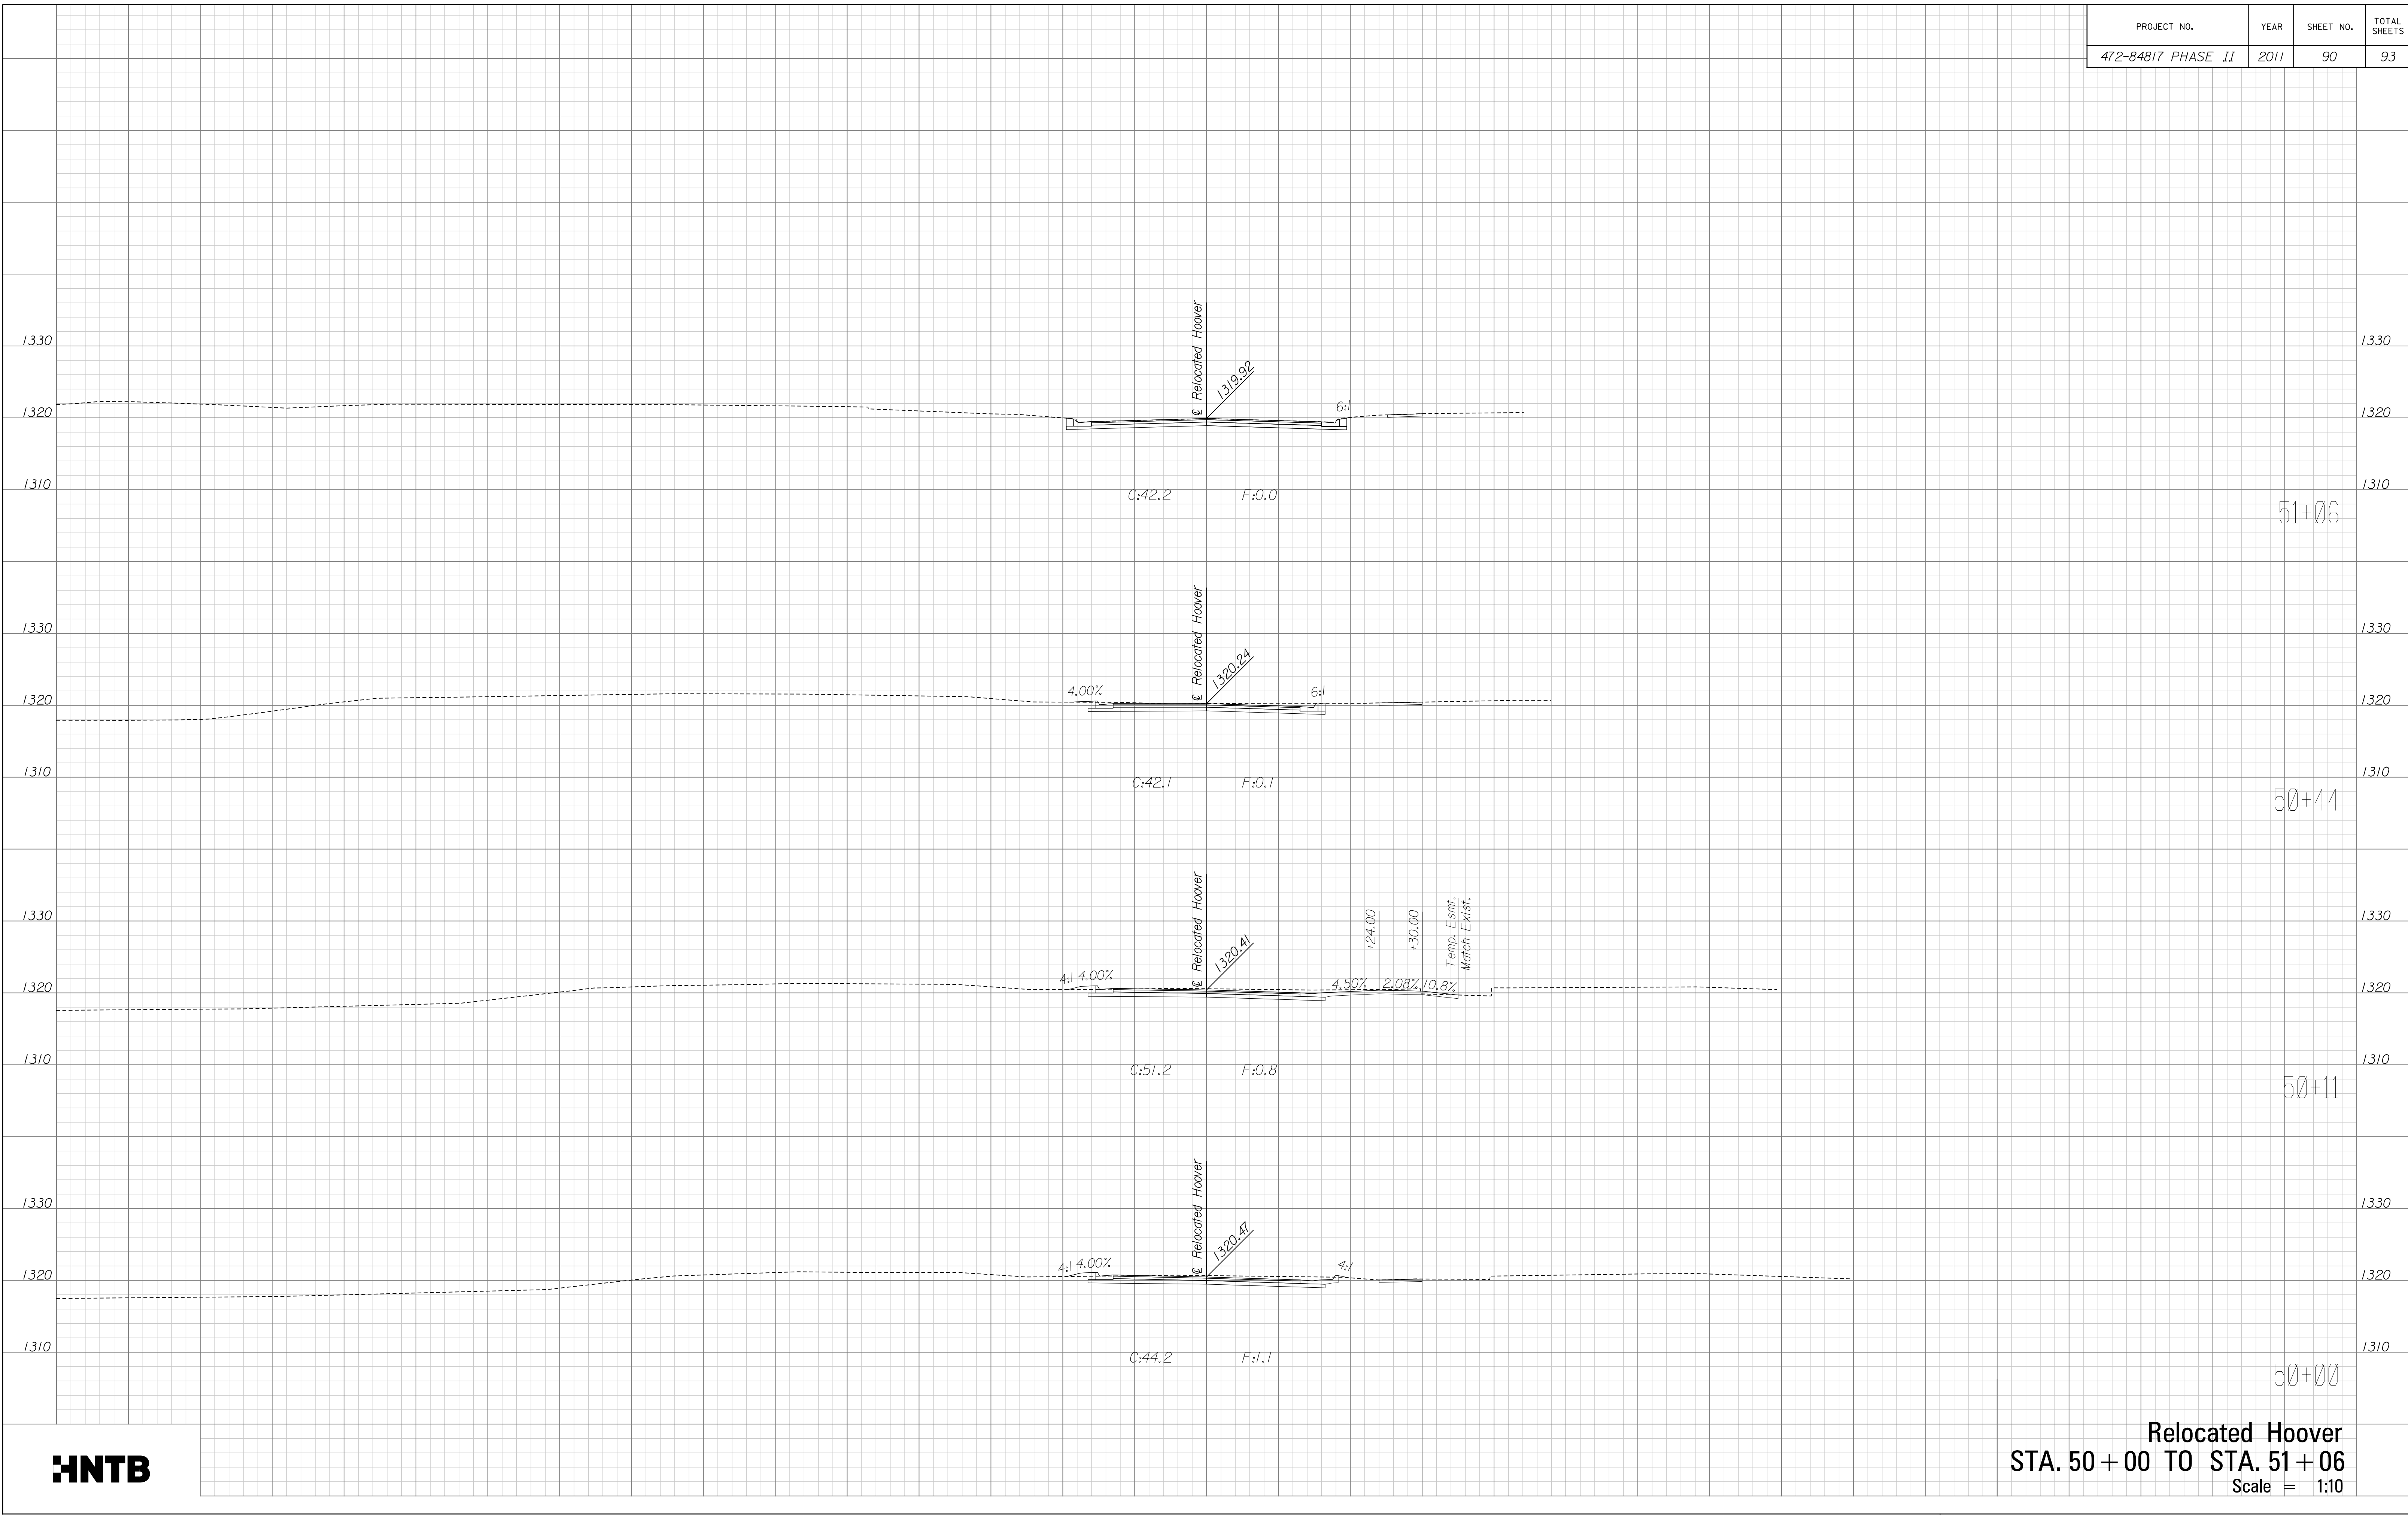

Relocated Hoover
STA. 50 + 00 TO STA. 51 + 06
 Scale = 1:10

\\ovp00\jobs\4809\Hoover\CD\Xsect\Hvr_300.xsect.dgn