




Sierra Hills Golf Club Addition

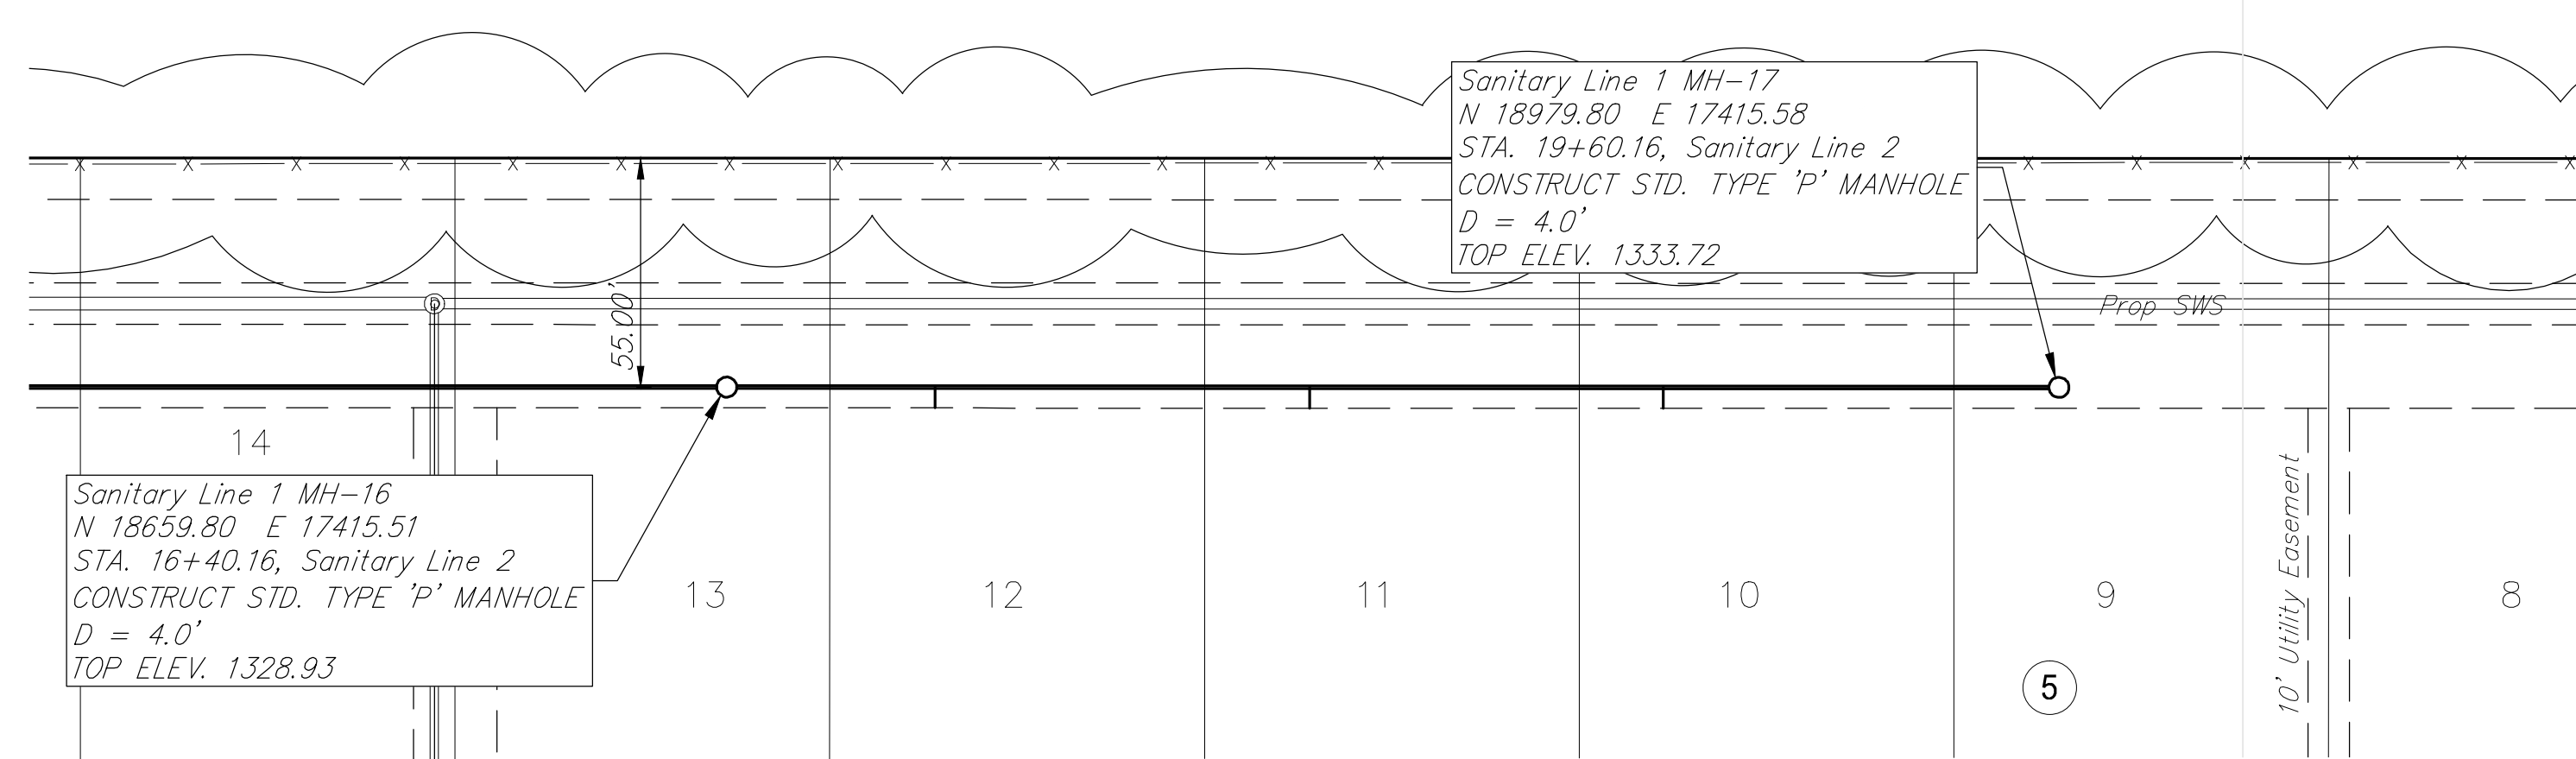

Sierra Hills 2nd Addition

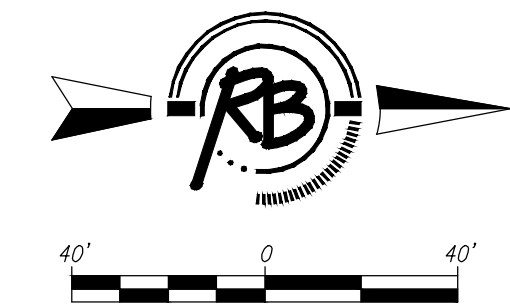

Ruggles & Bolmer, P.A.
 Engineering, Surveying, Land Planning
 100 North Main Street
 Wichita, Kansas 67202
 www.ruggles.com
 E-mail: info@ruggles.com

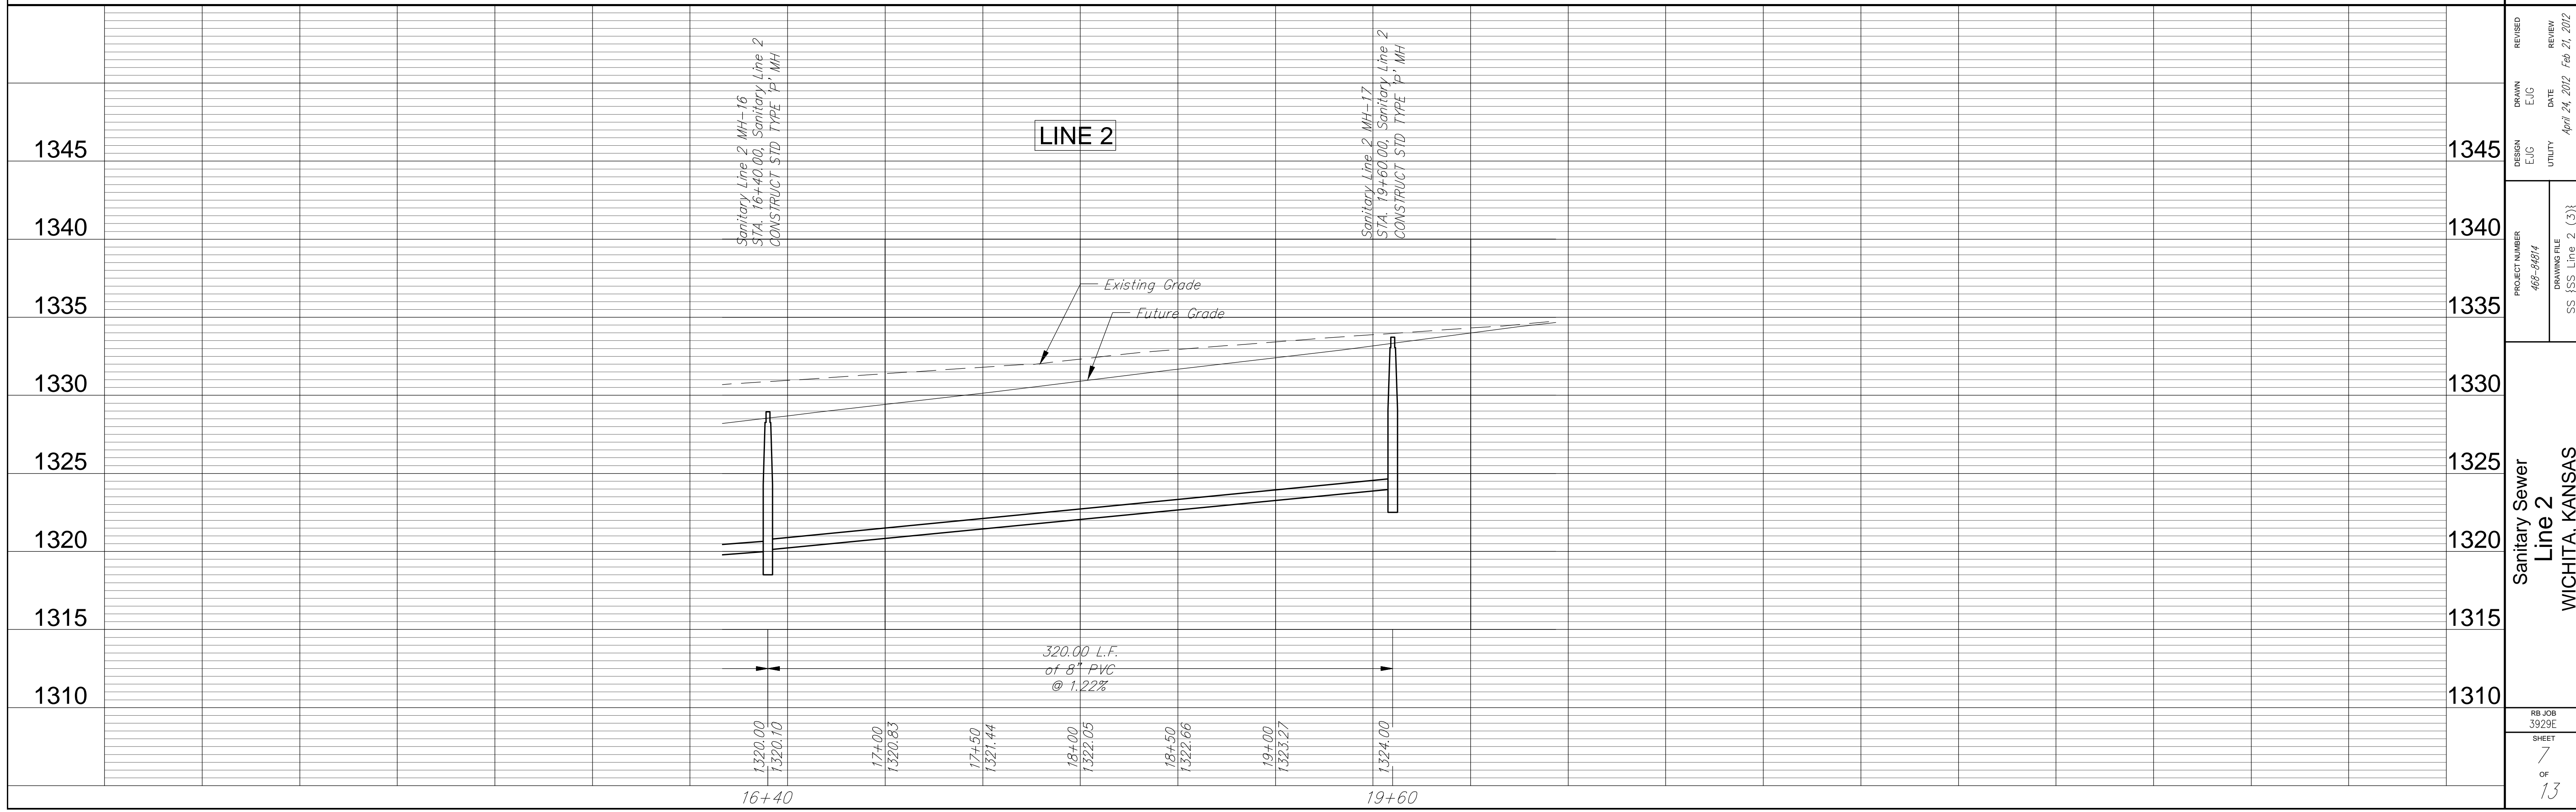

REVISION	REVIEW	DATE
DESIGN	E.J.G.	April 24, 2012
DRAWN	E.J.G.	Feb. 21, 2012
PROJECT NUMBER	488-8874	
DRAWING FILE	SS {SS Line 2 (3)}	
Sanitary Sewer Line 2		
WICHITA, KANSAS		
RB JOB	3929E	
SHEET	7	
	of	13