




BENCHMARK:  
 BM #3 - Chiseled "□" on the North Curb Return of the Northwest Corner of Dora and St. Clair, 34' North and 13' West of the Centerline of Both.  
 Elev. = 1292.01 (NAVD 88)

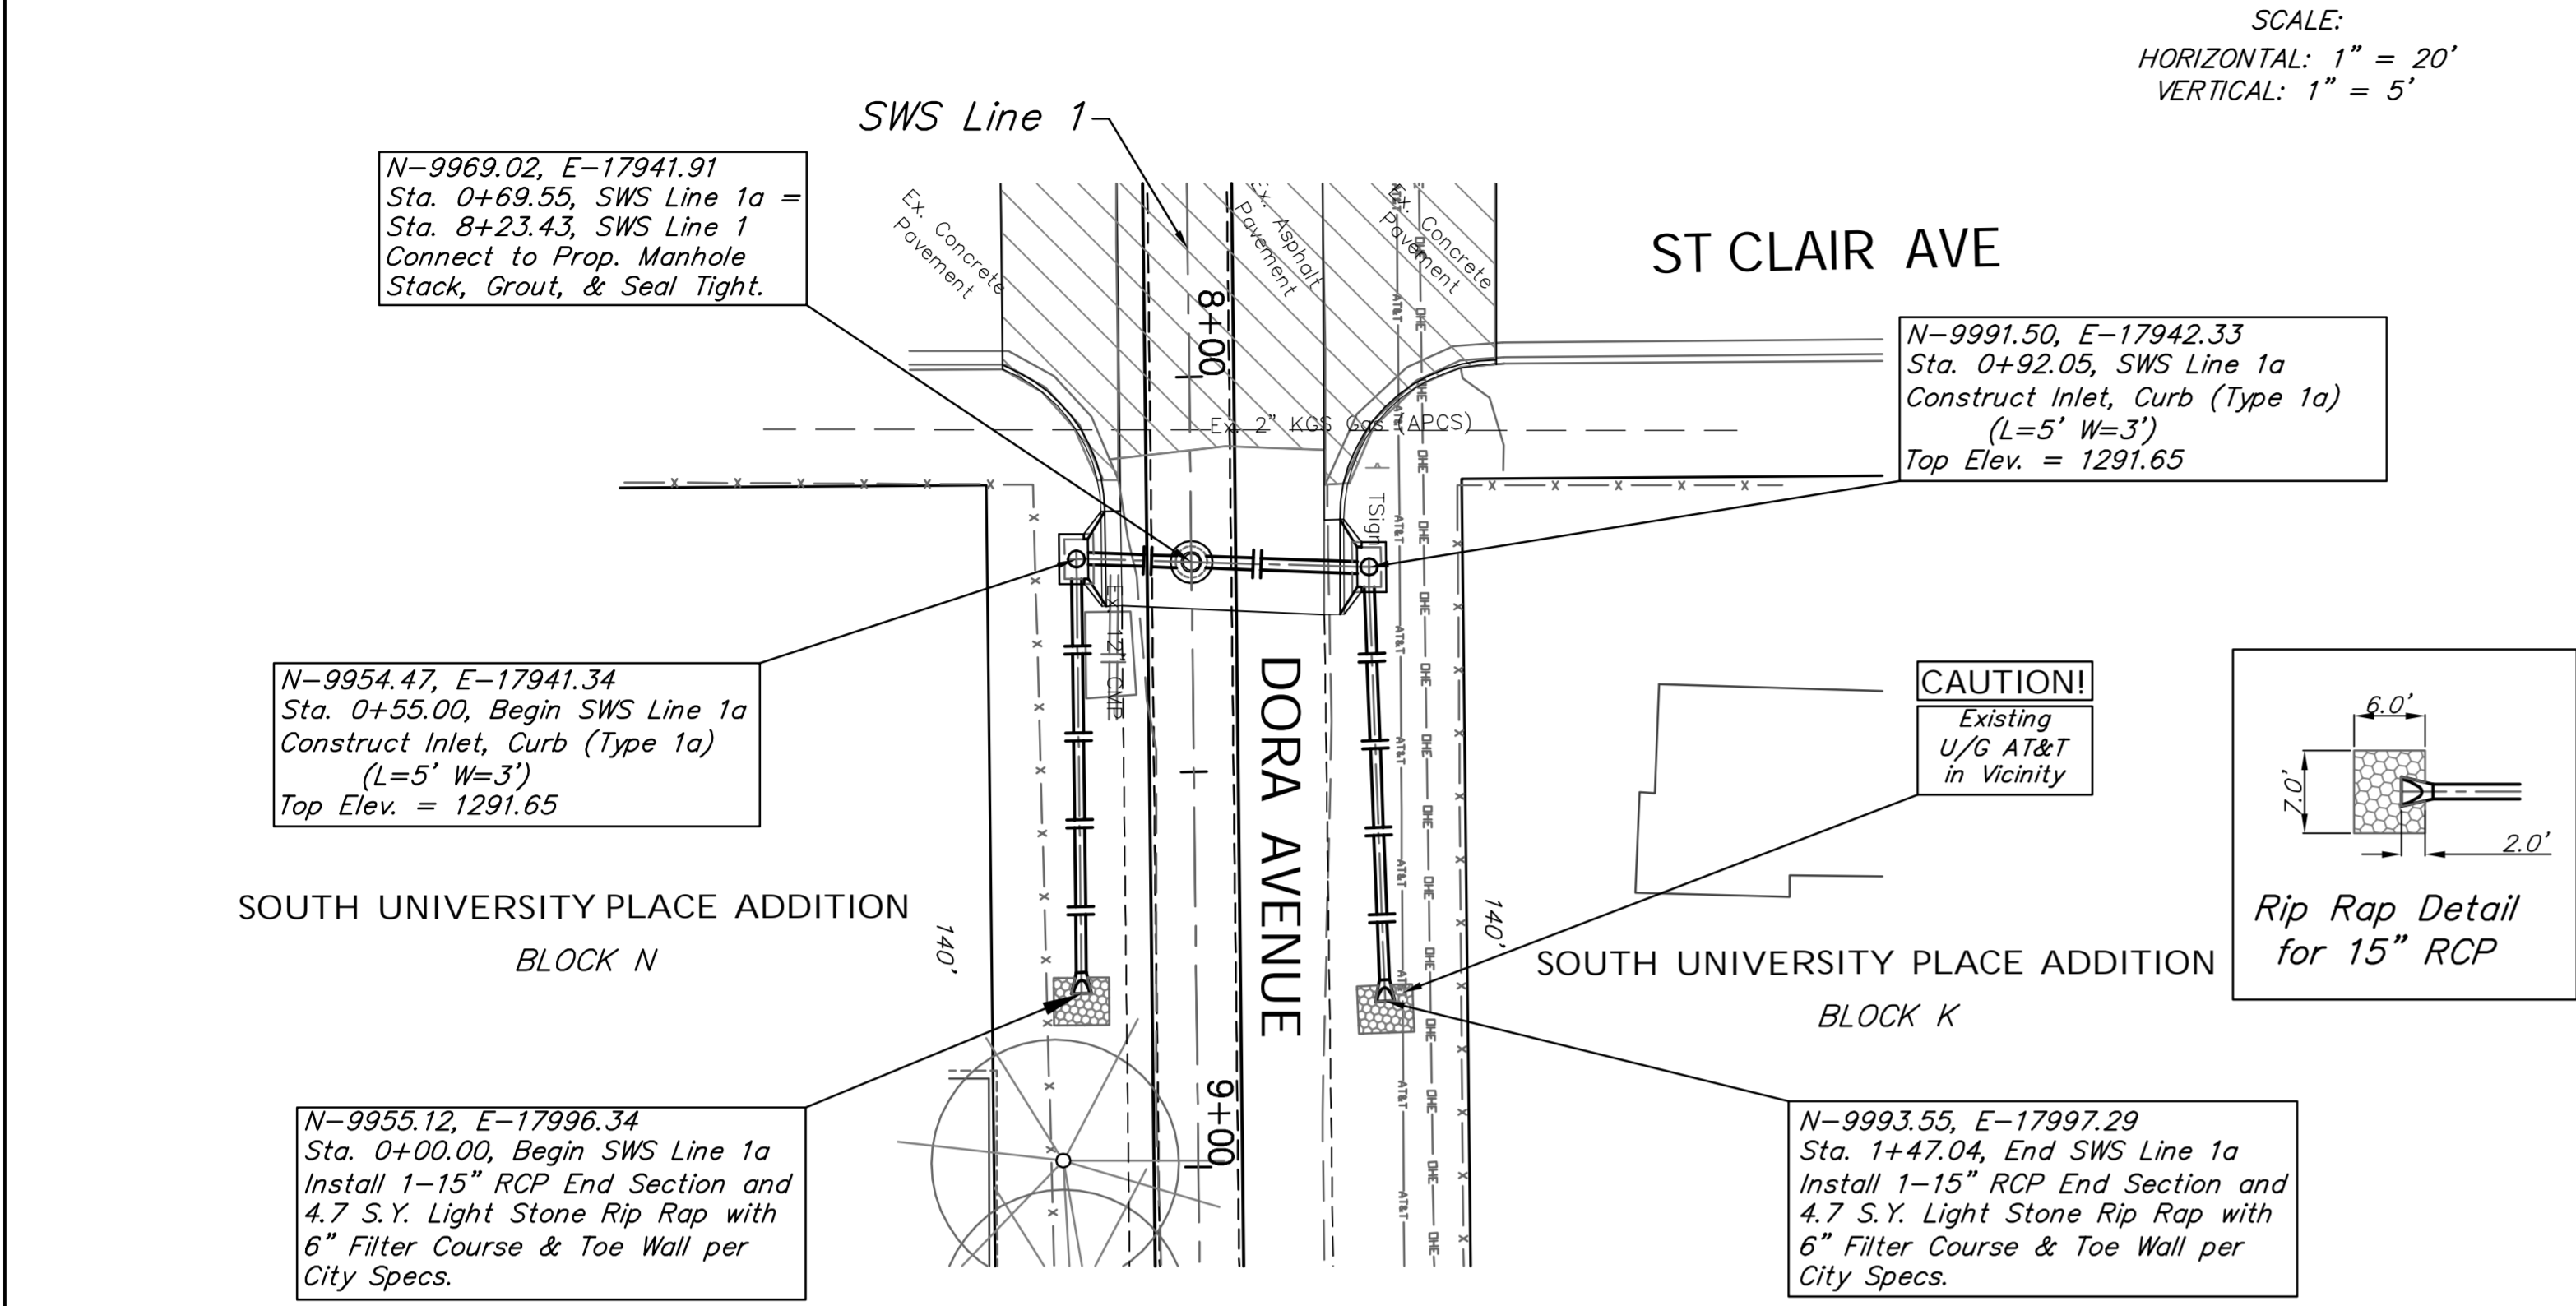

SWS Line 1a

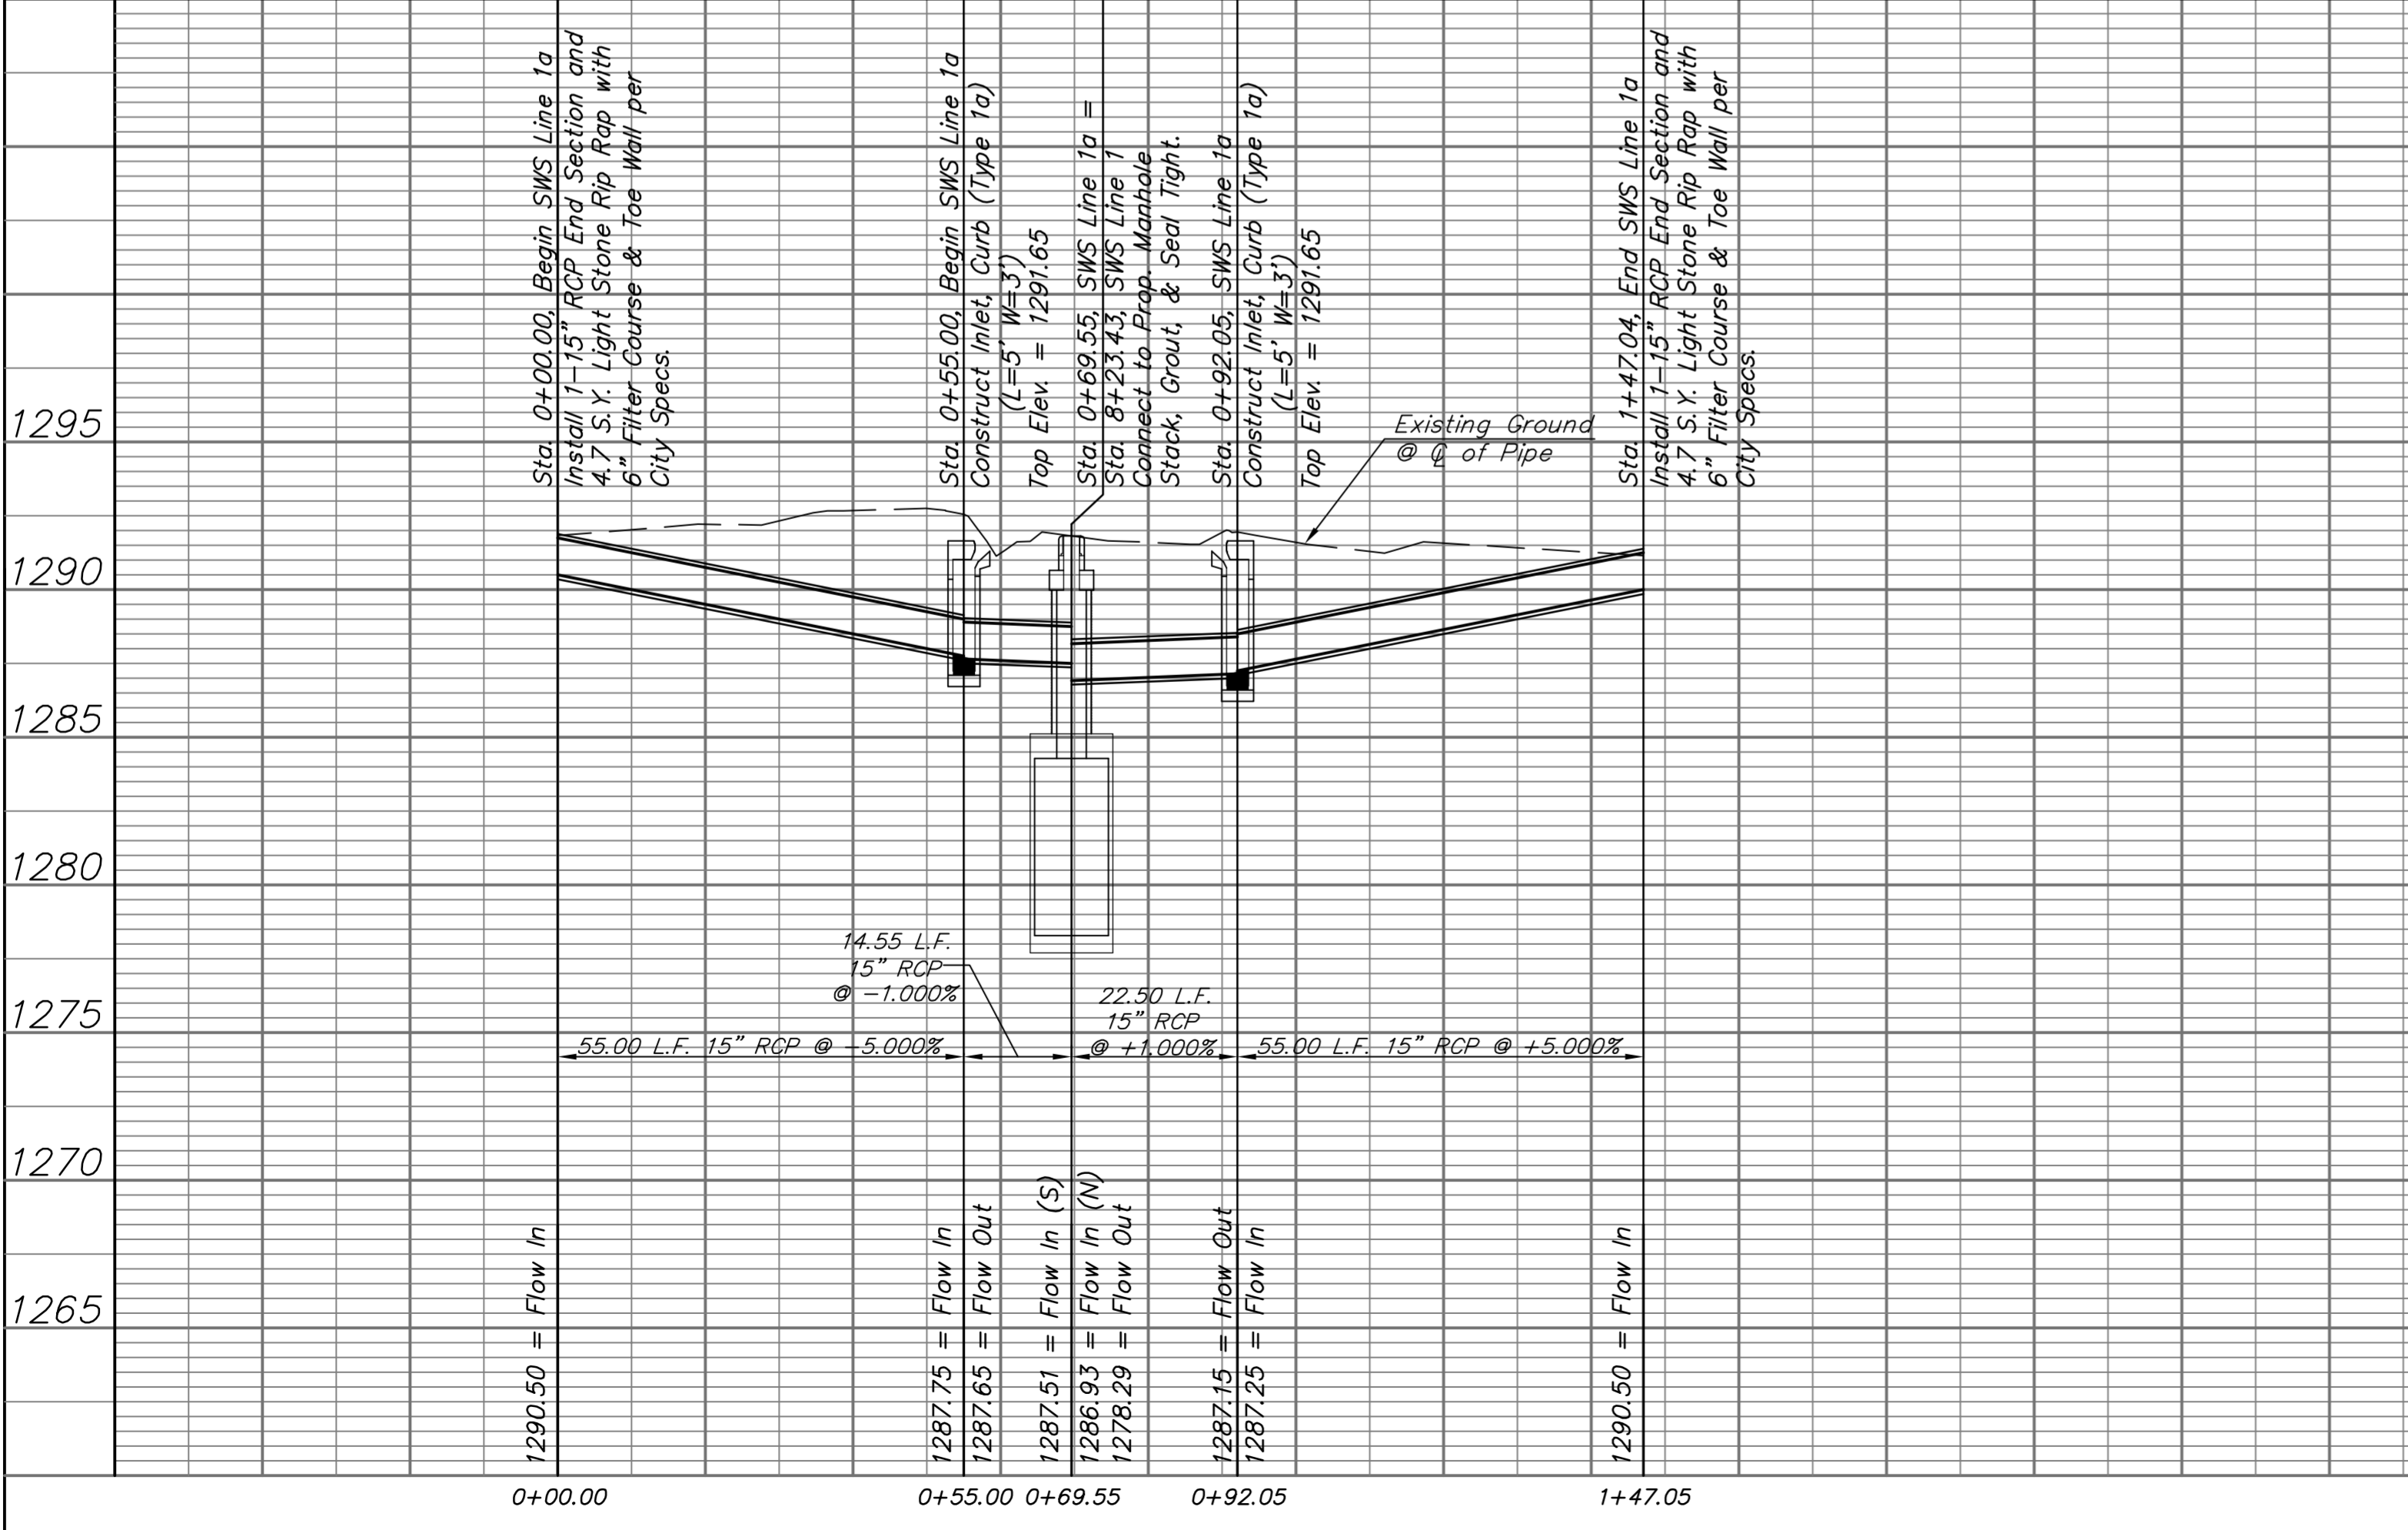

BENCHMARK:  
 BM #4 - Chiseled "□" on the Concrete Sidewalk at the Northwest Corner of the Building at 1910 South Everitt, Southeast of the Intersection of Dora and Everitt.  
 Elev. = 1292.06 (NAVD 88)

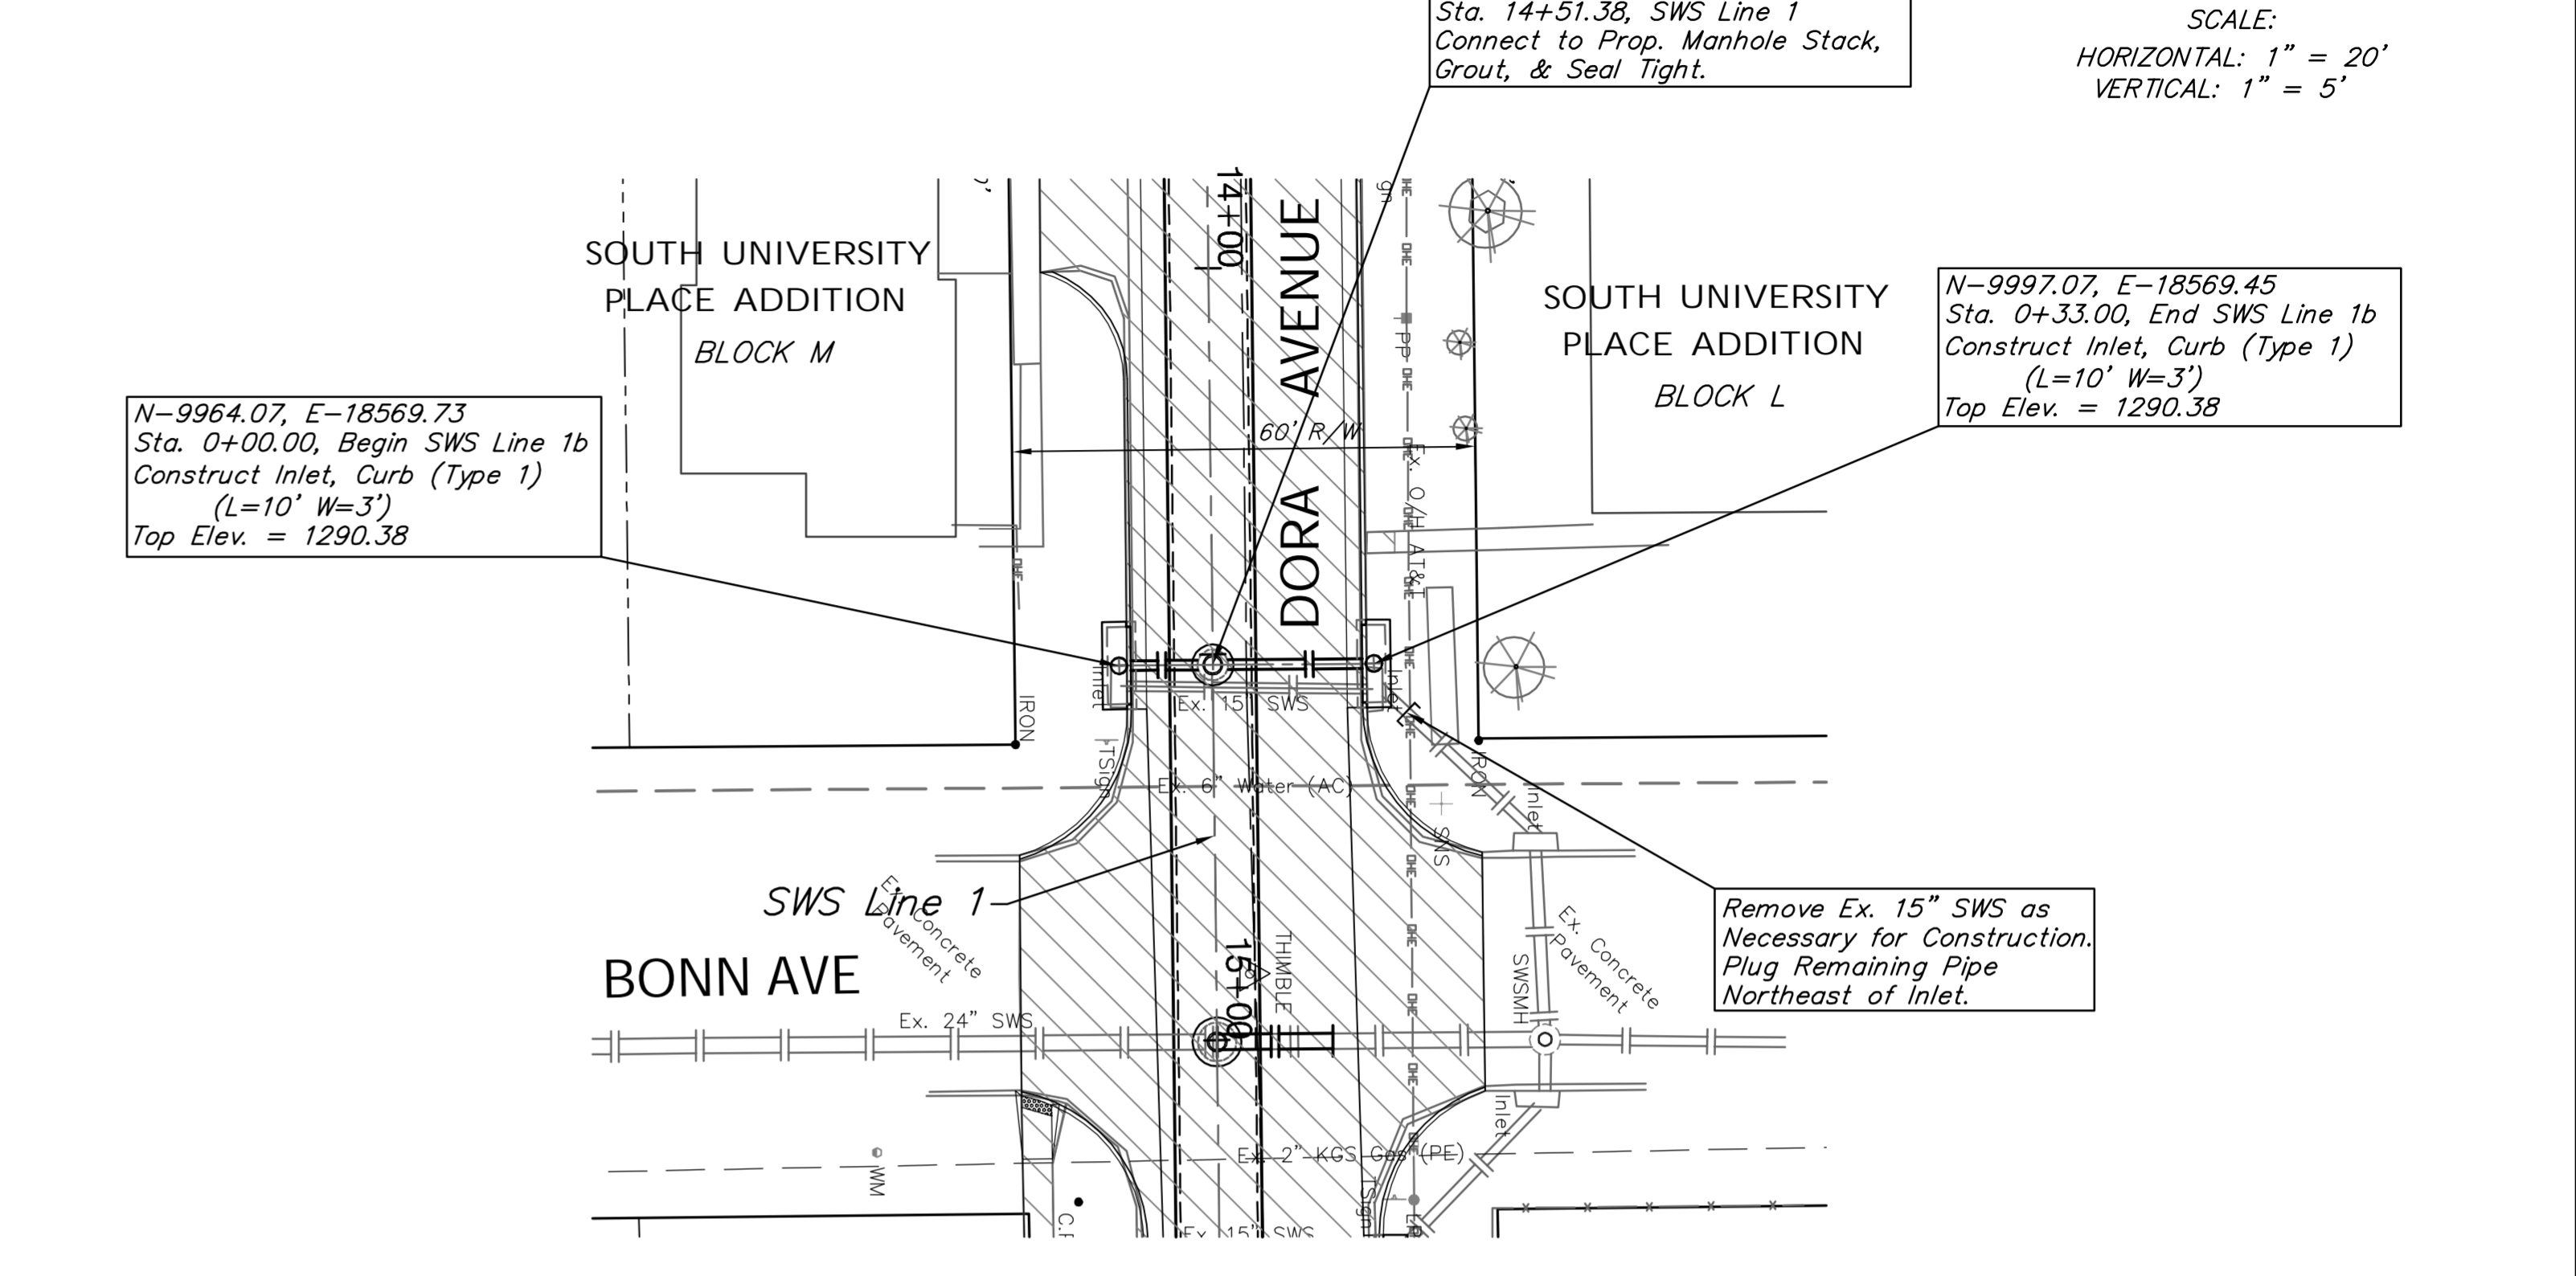

SWS Line 1b

