



**MERIDIAN AVENUE TYPICAL SECTION**  
Sta. 40+55.00 to Sta. 40+85.00

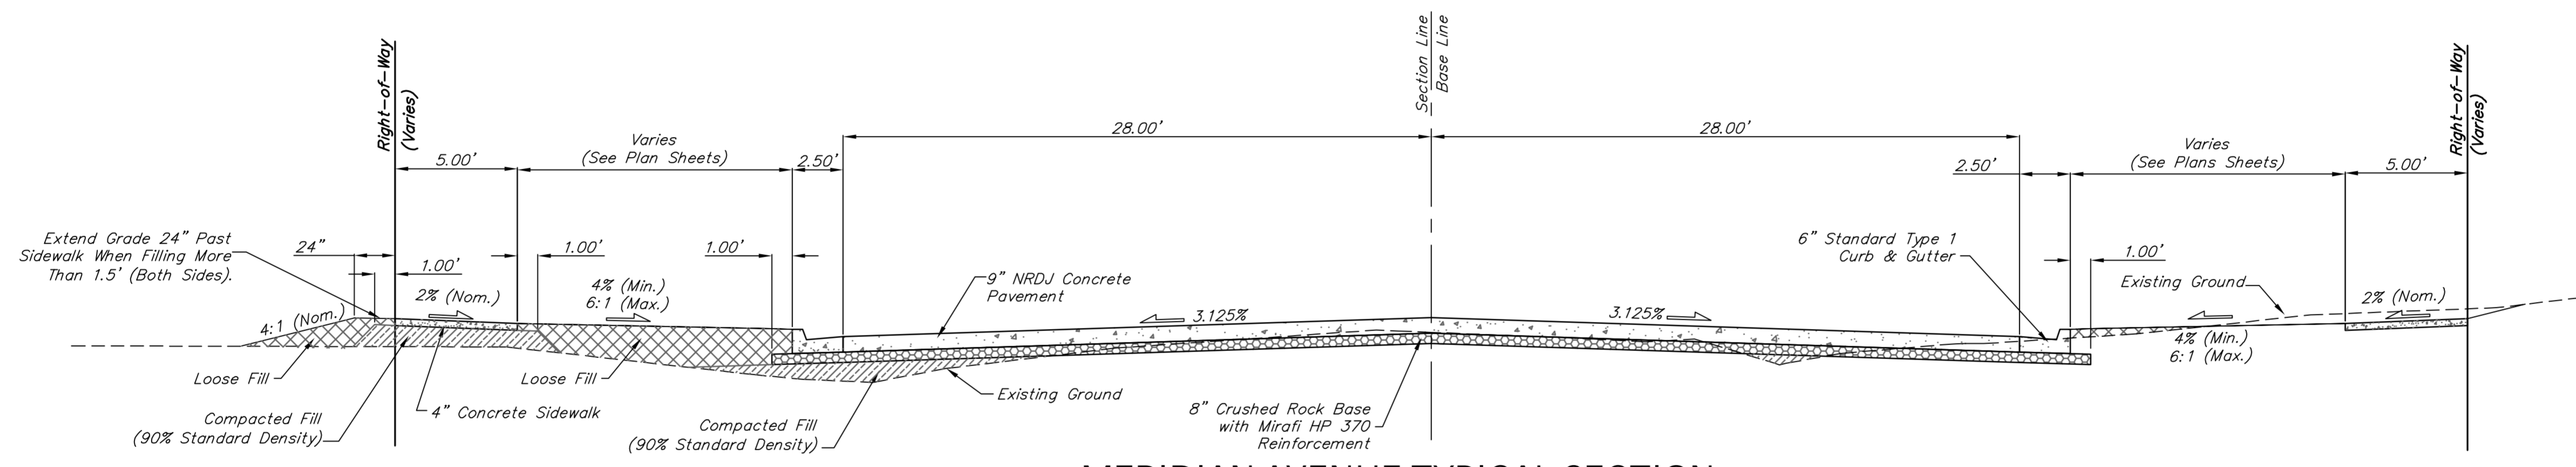

**MERIDIAN AVENUE TYPICAL SECTION**  
Sta. 40+85.00 to Sta. 42+88.40

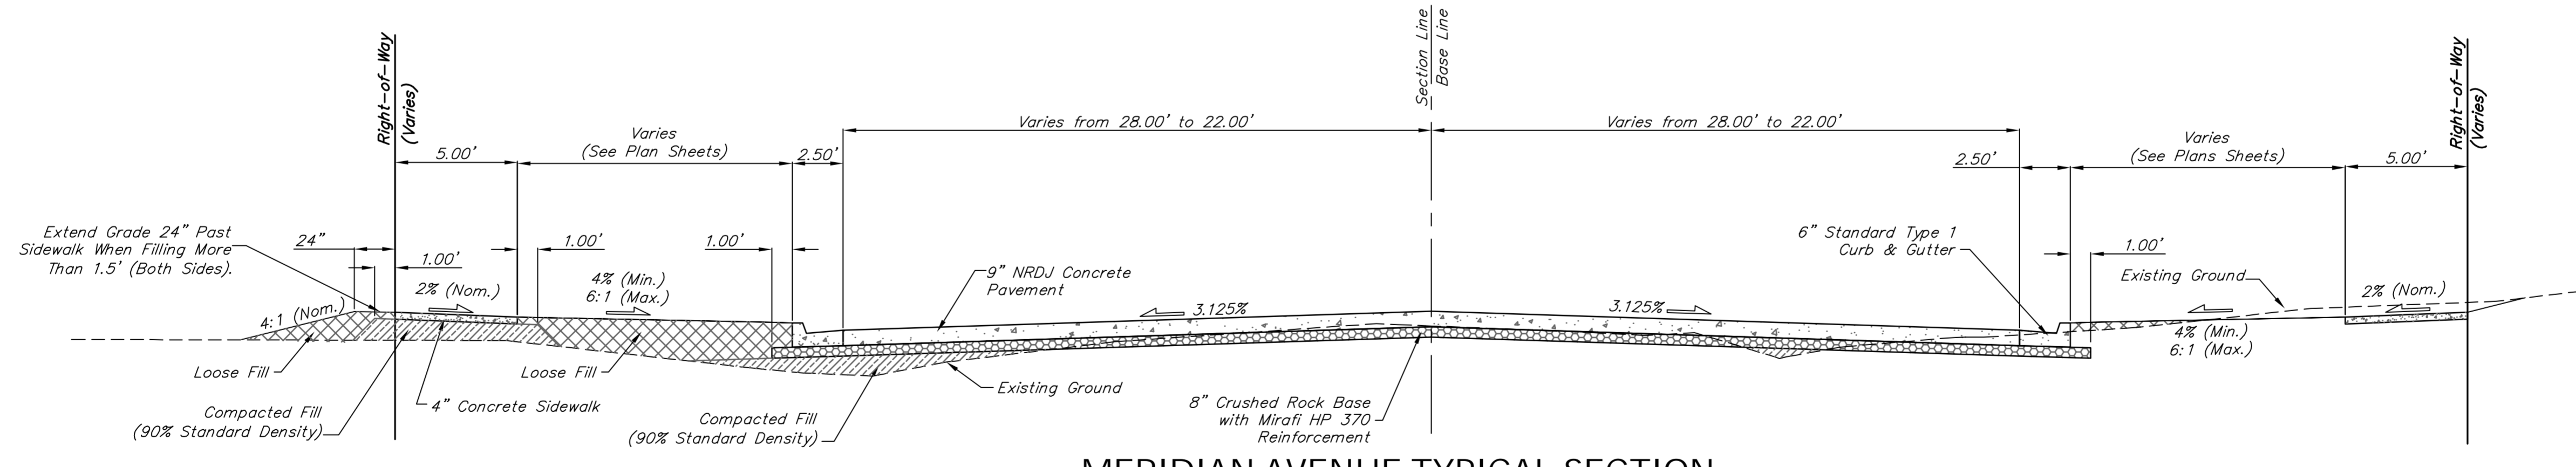

**MERIDIAN AVENUE TYPICAL SECTION**  
Sta. 42+88.40 to Sta. 44+07.76