


PLAN	CHECKED	DATE
	CHECKED	
BY		


PROFILE	CHECKED	DATE
	CHECKED	
BY		

DSNR, MDK OPER, JCA SCALE: 1=40.00
 06-19-2003 05:09:55 pm

①
 ②
 DENOTES SEWER SERVICE.
 SEE SHEET NO. 12 FOR SEWER
 SERVICE SCHEDULE AND DETAILS

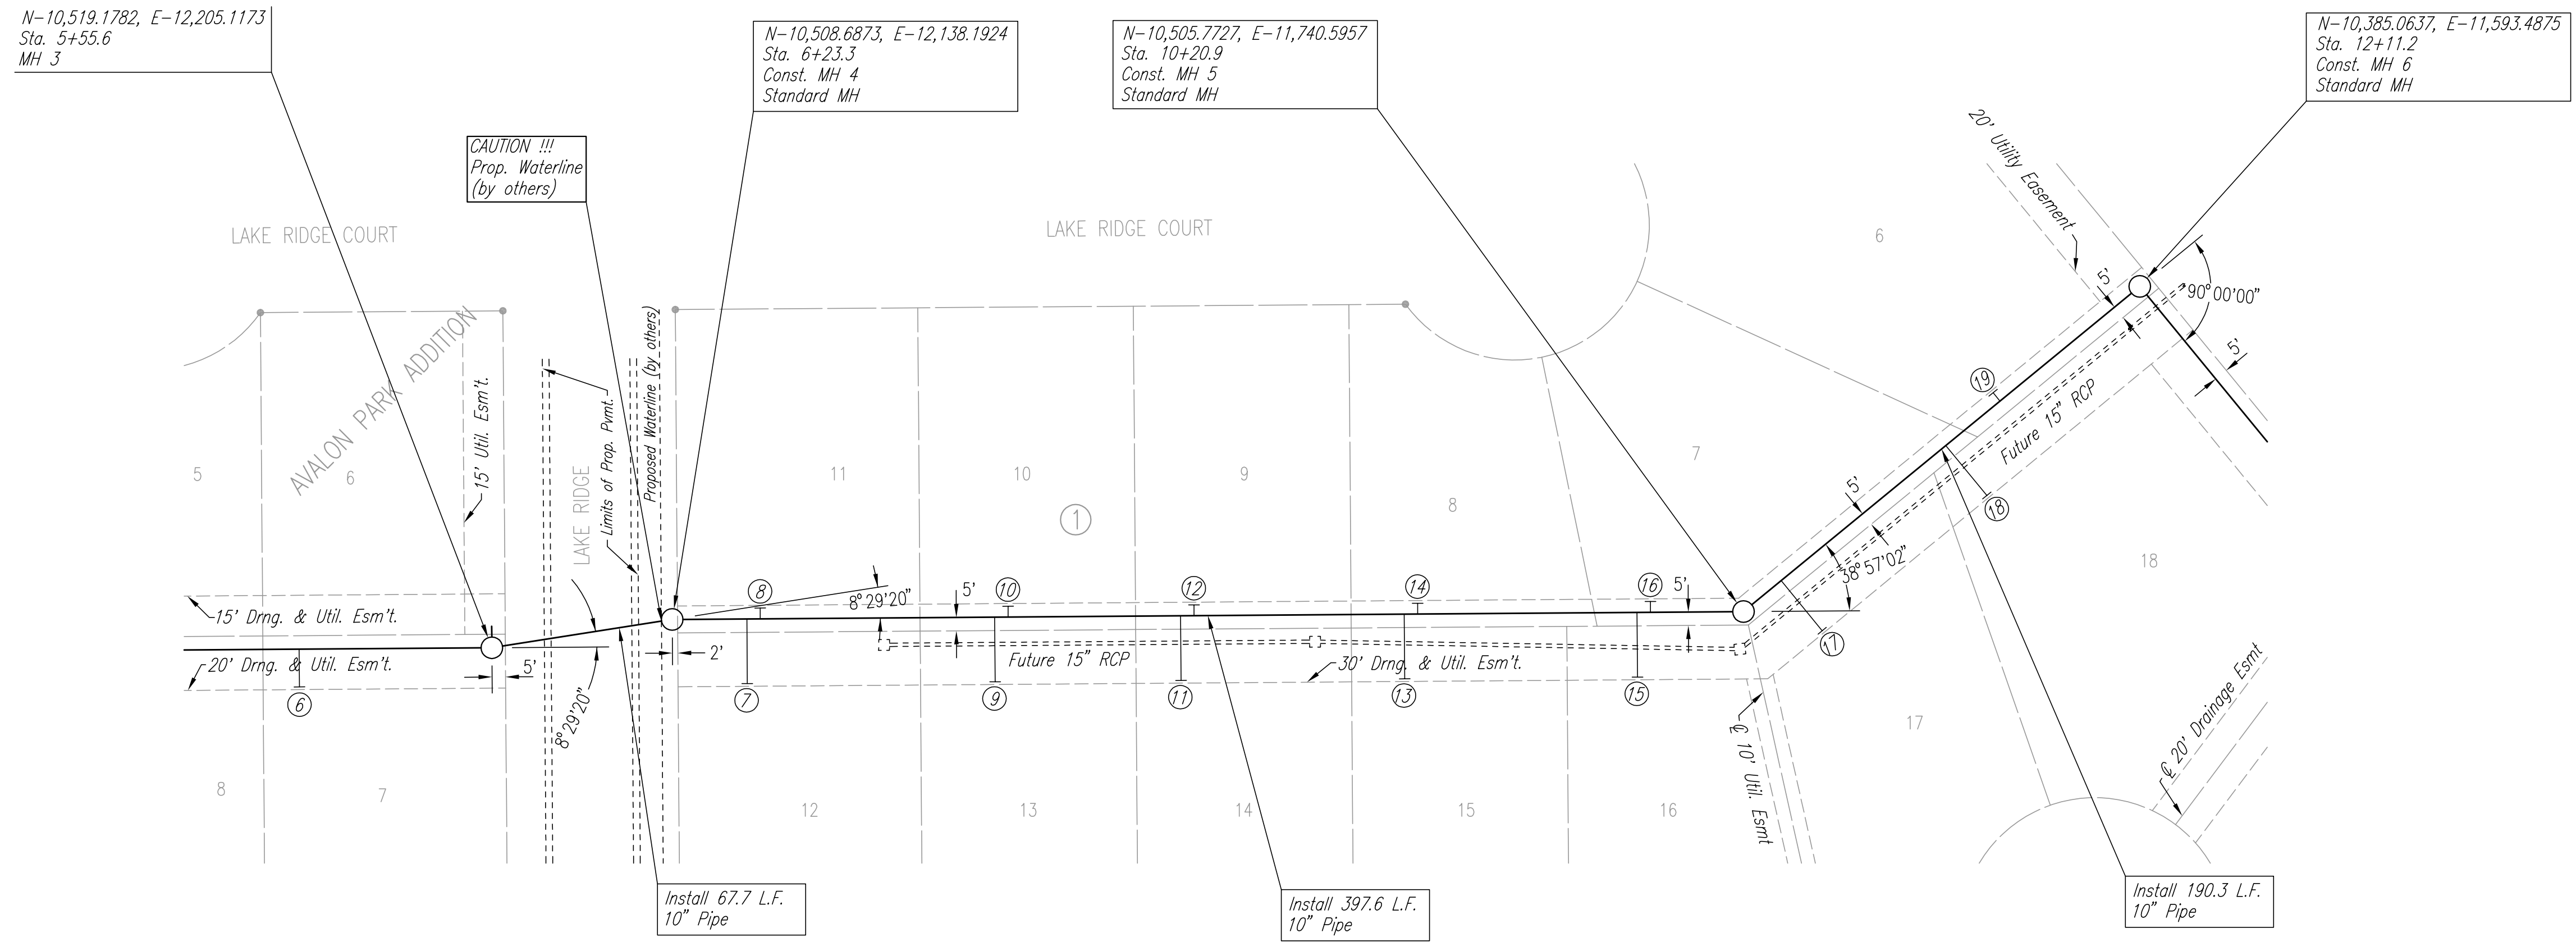

SANITARY SEWER LINE NO. 1

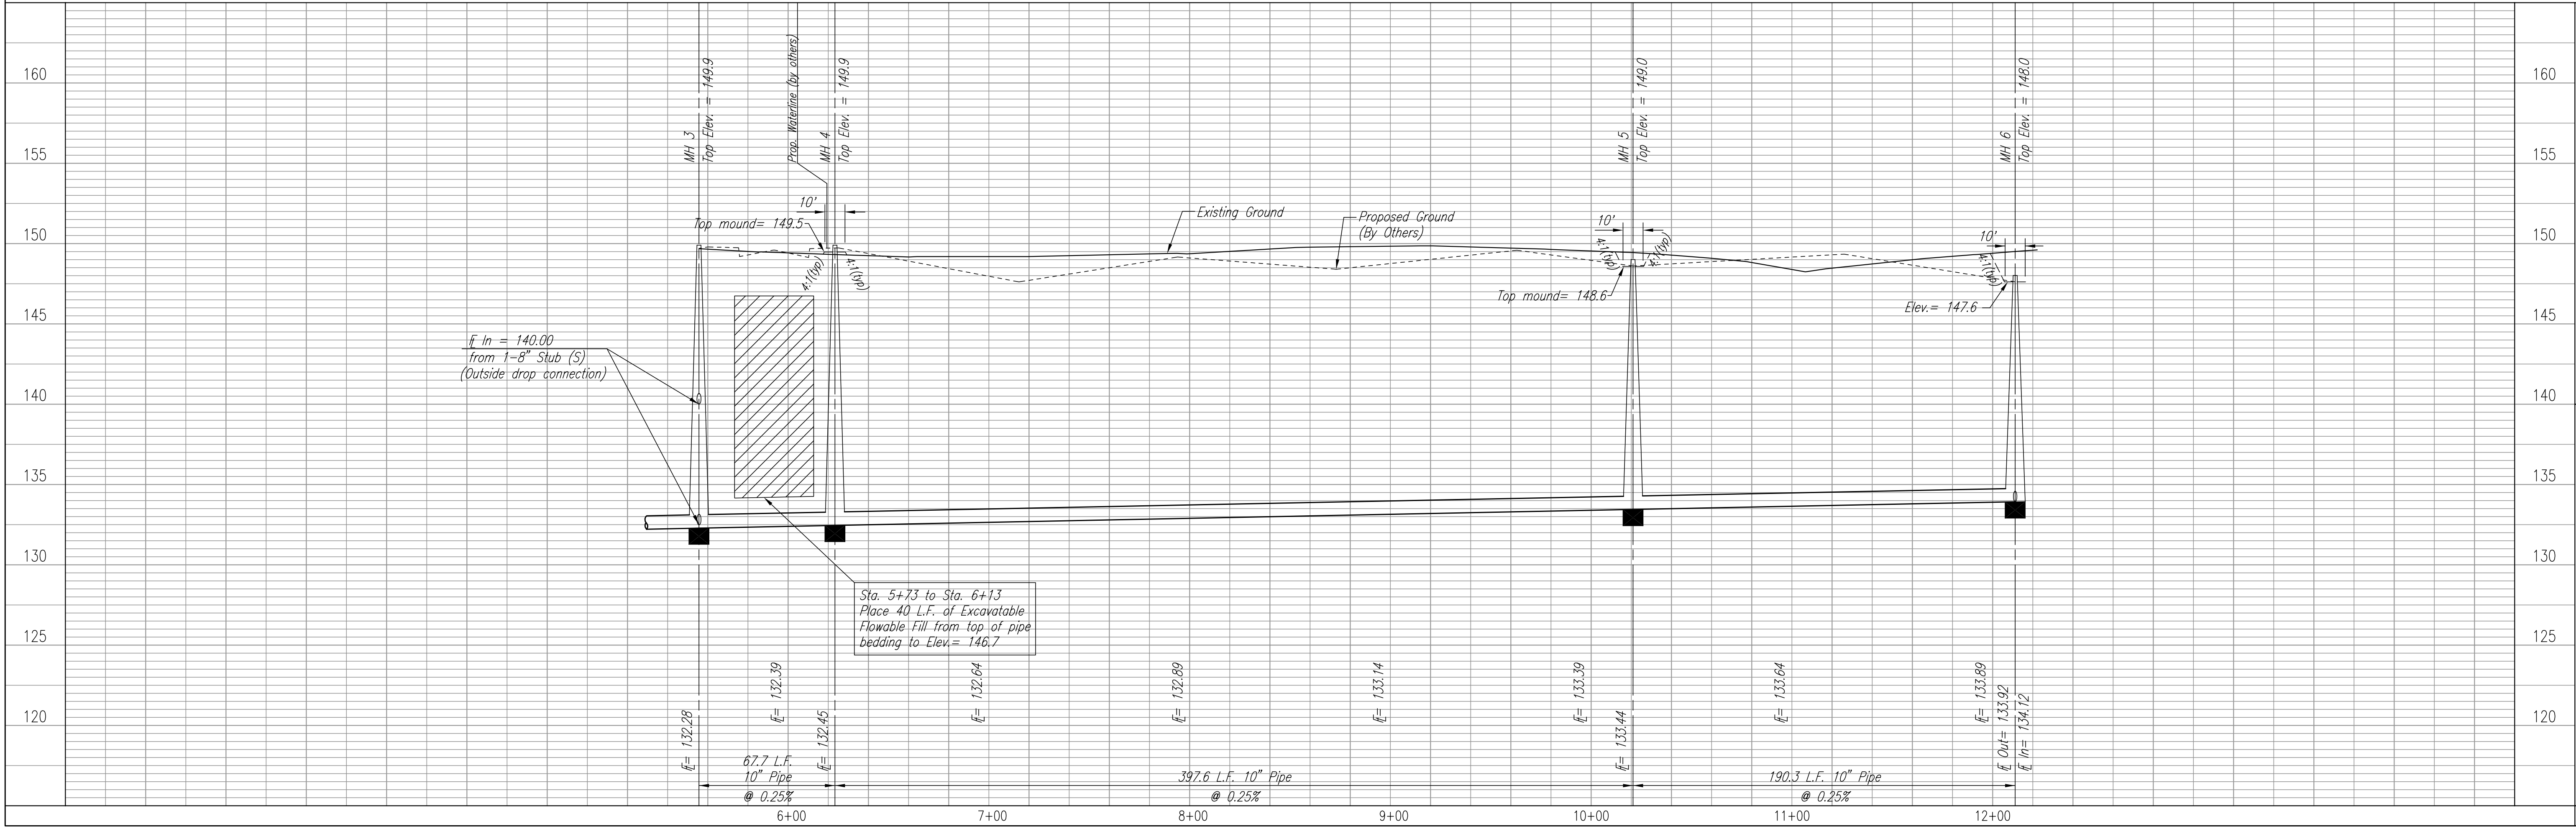

Professional Engineering Consultants, P.A.
 803 S. DORR AVE., SUITE 100, KANSAS CITY, MO 64108
 316.262.2691 • FAX 316.262.3005

Designed By: MDK
 Drawn By: JCA

Job No.: 35-03253-042
 Date: June 2003

Professional Engineer
 NEIL D. CABLE, P.E. - CITY ENGINEER
 CITY OF WICHITA, PROJECT NO. 468-53186

Sheet 5 of 16