
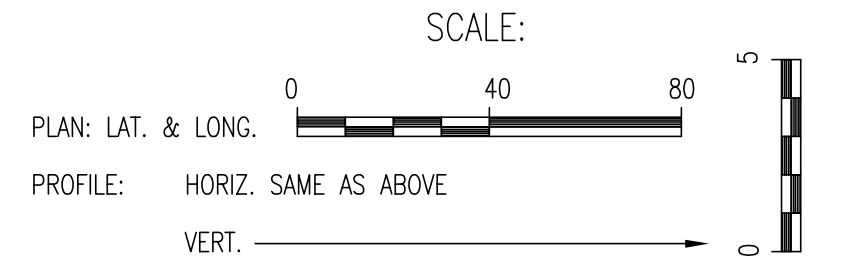



PLAN	CHECKED	BY	DATE
	CHECKED		

PROFILE	CHECKED	BY	DATE
	CHECKED		

DSNR: MDK OPER: JCA SCALE: 1"=40.00
 C:\2003\032553\000\sspp06 08-01-2003 04:56:35 pm

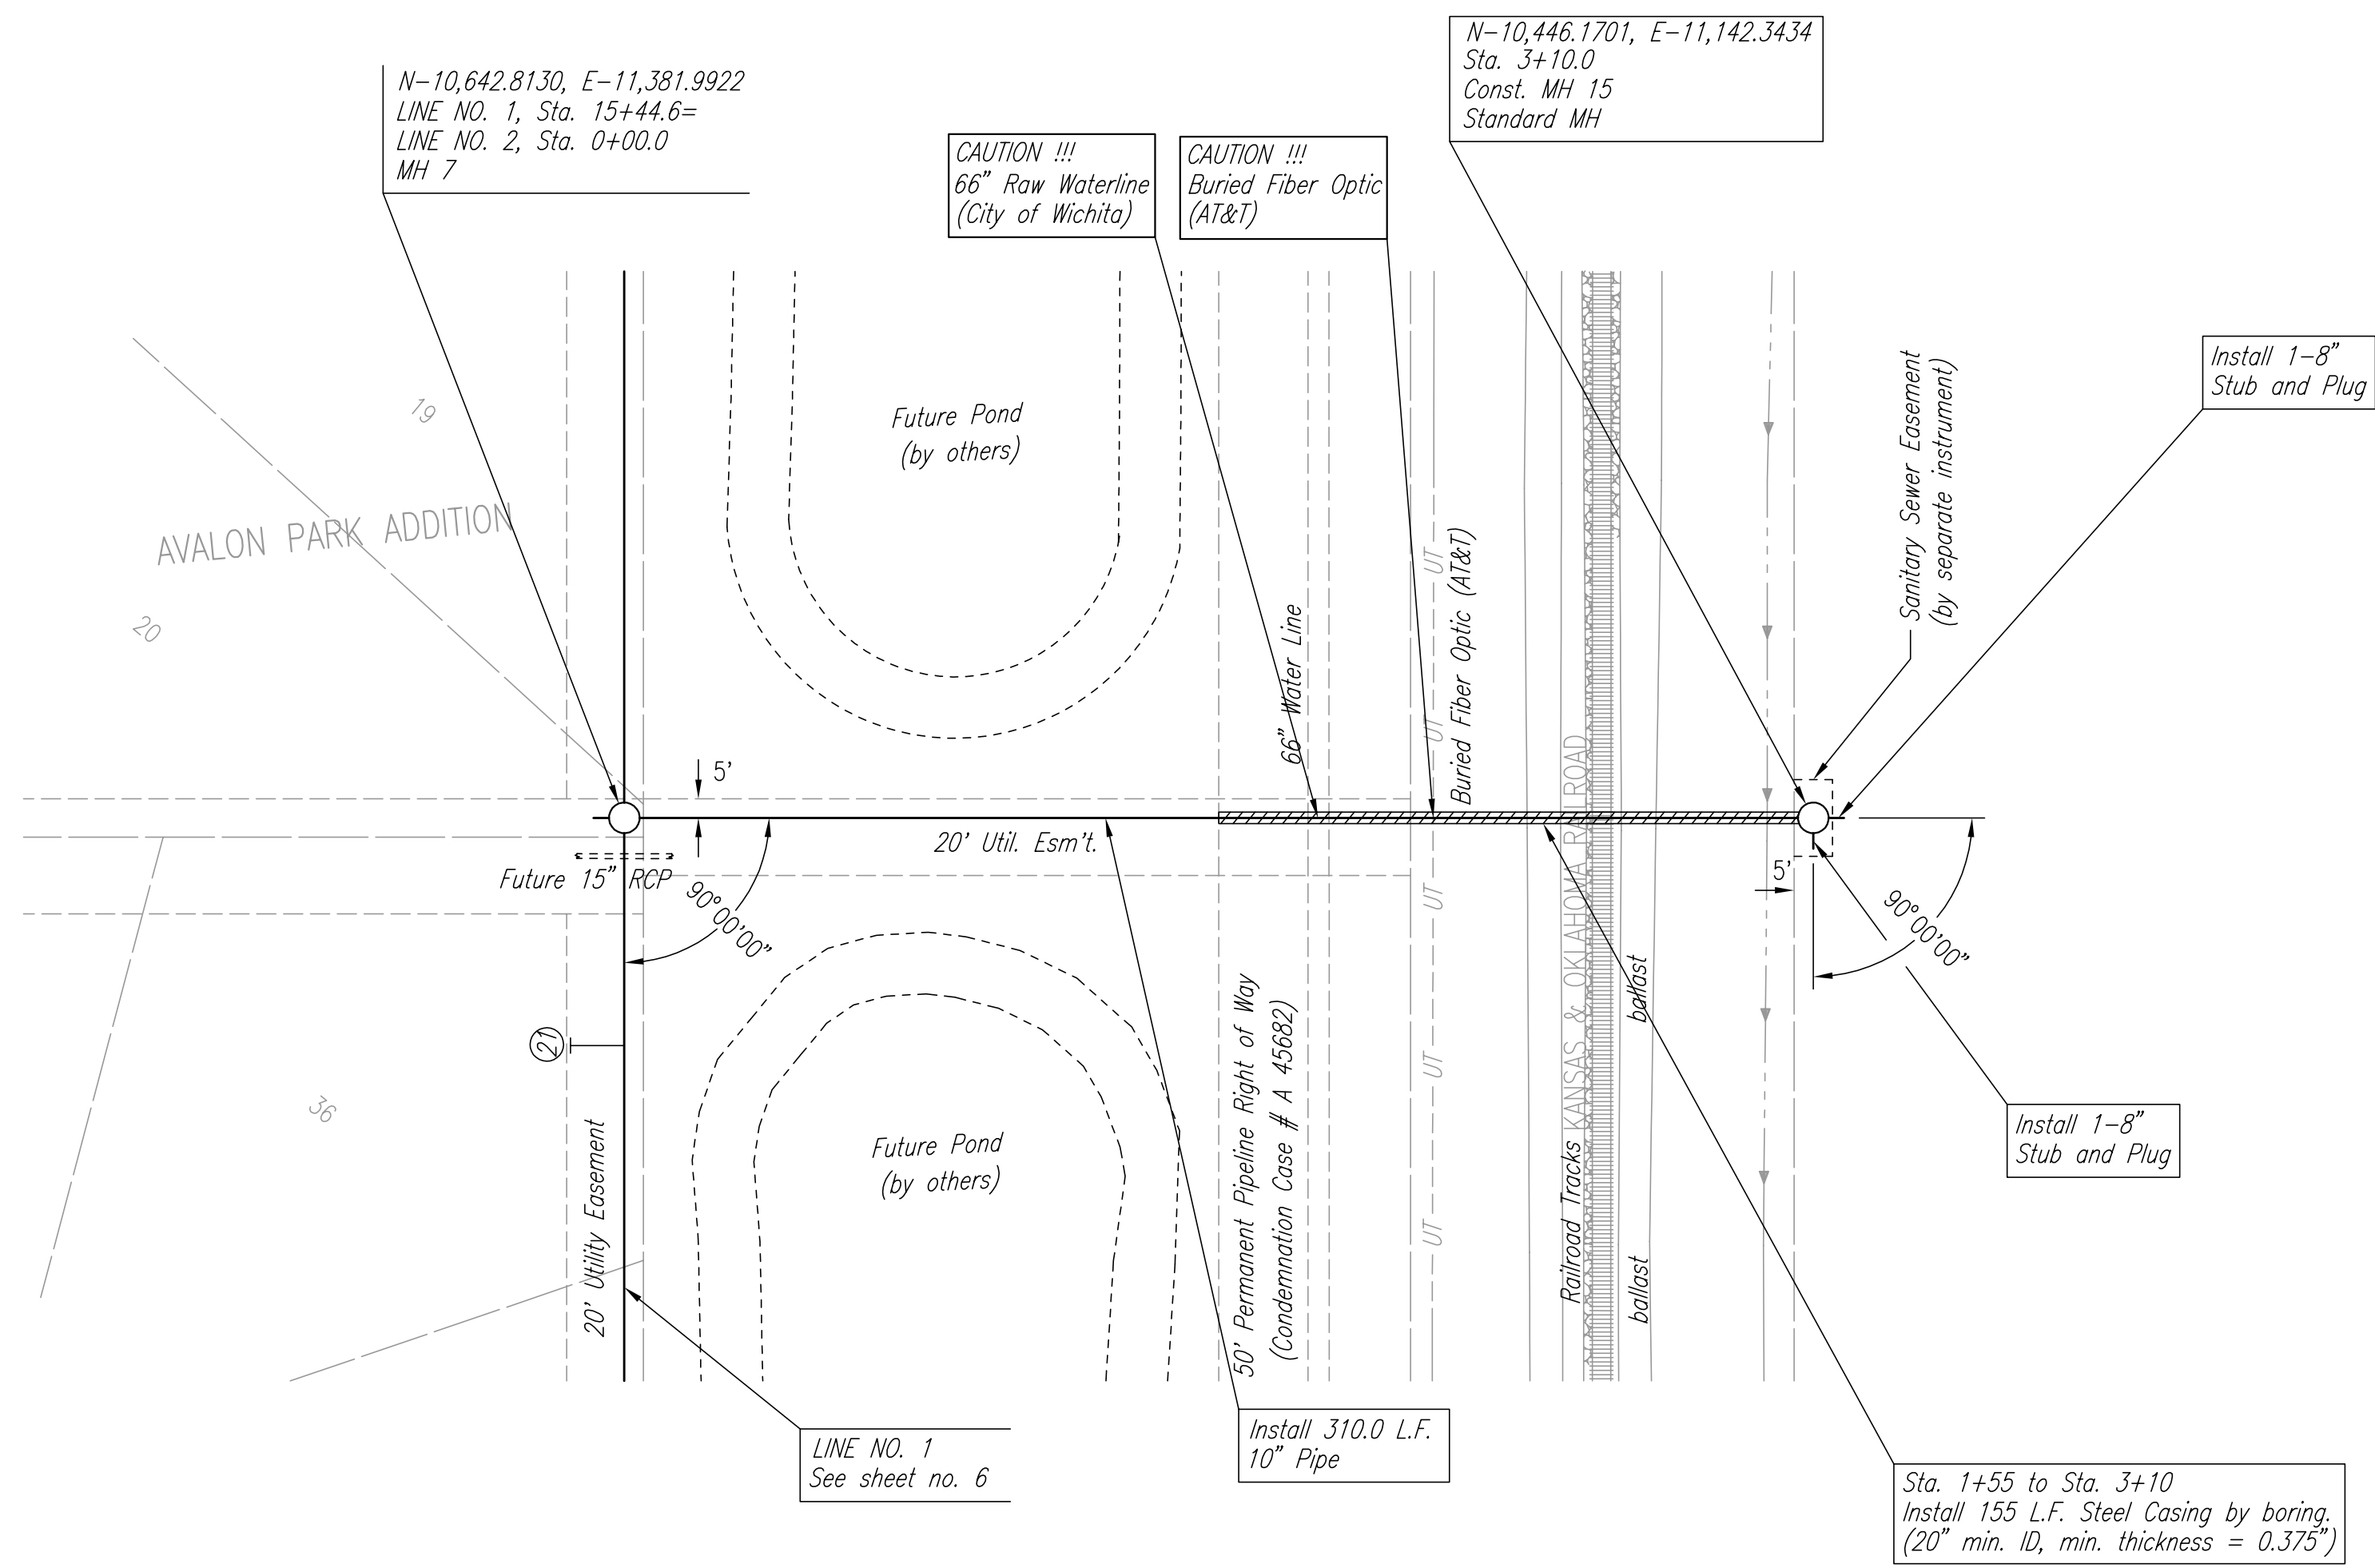

SANITARY SEWER LINE NO. 2

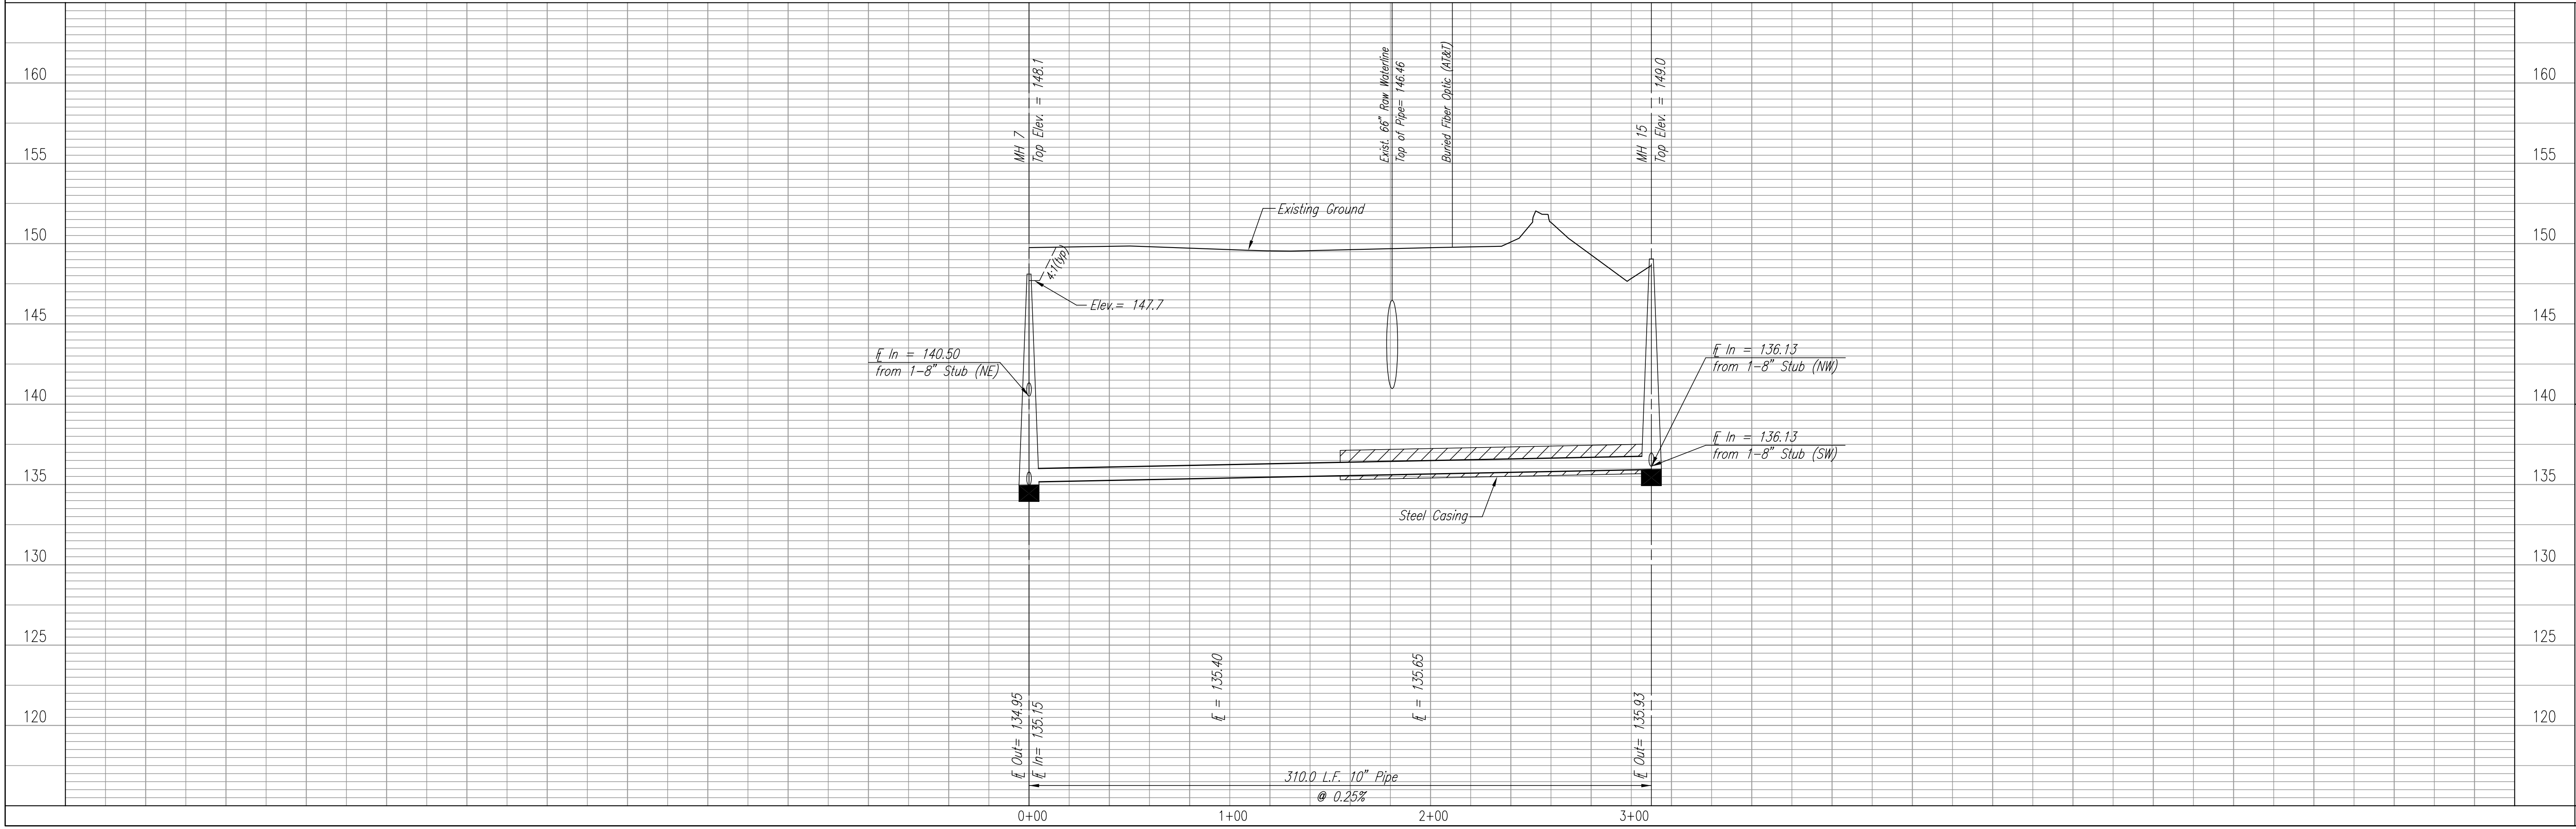

MAIN 19 OF THE
 SOUTHWEST INTERCEPTOR SEWER (PHASE 4)
 SANITARY SEWER LINE NO. 2
 NEIL D. CARLE, P.E. - CITY ENGINEER
 CITY OF WICHITA, PROJECT NO. 468-53186

Professional Engineering Consultants, P.A.
 803 S. TOPICKA AVENUE, WICHITA, KANSAS 67202
 316 262 2691 • FAX 316 262 3005

Designed By: MDK
 Drawn By: JCA
 Job No.: 35-03253-042
 Date: June 2003