
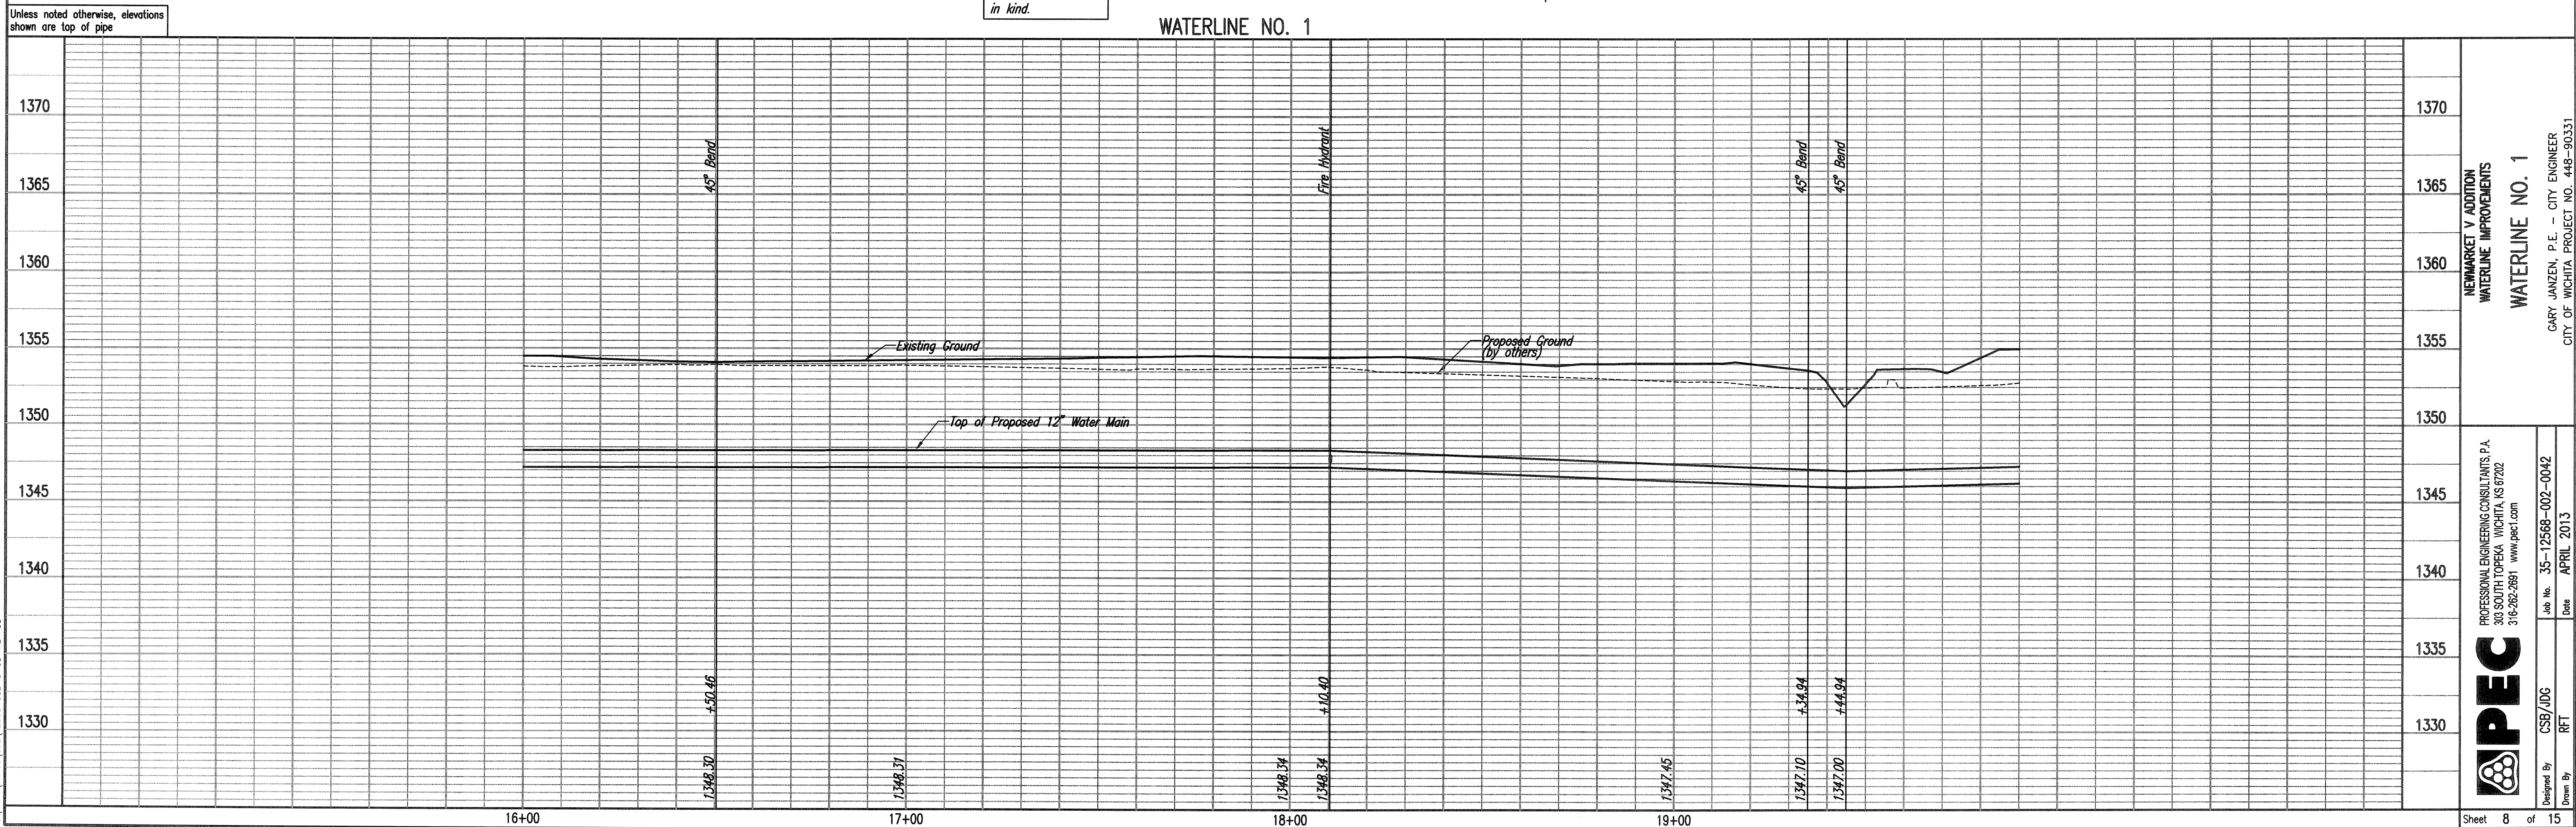
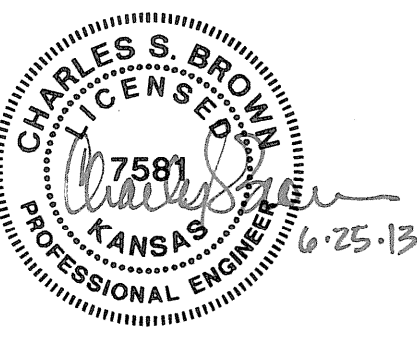
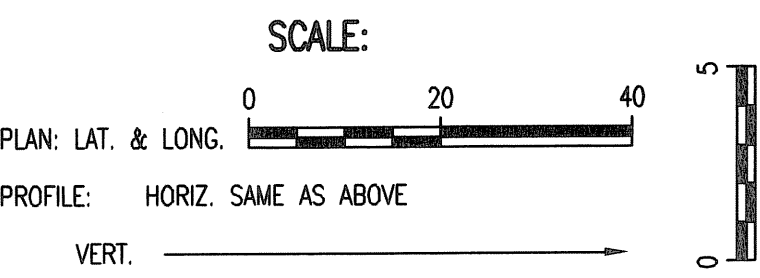


PLAN	CHECKED	CHECKED
BY		
DATE		

PROFILE	CHECKED	CHECKED
BY		
DATE		

Sheet 08 of 24 - 2013 2:51:37 PM by BRT
 Plot Scale 1:20 06-25-2013 8:44:19 AM by BRT
 C:\2012\12568\002\12568-002-C-08-WP03

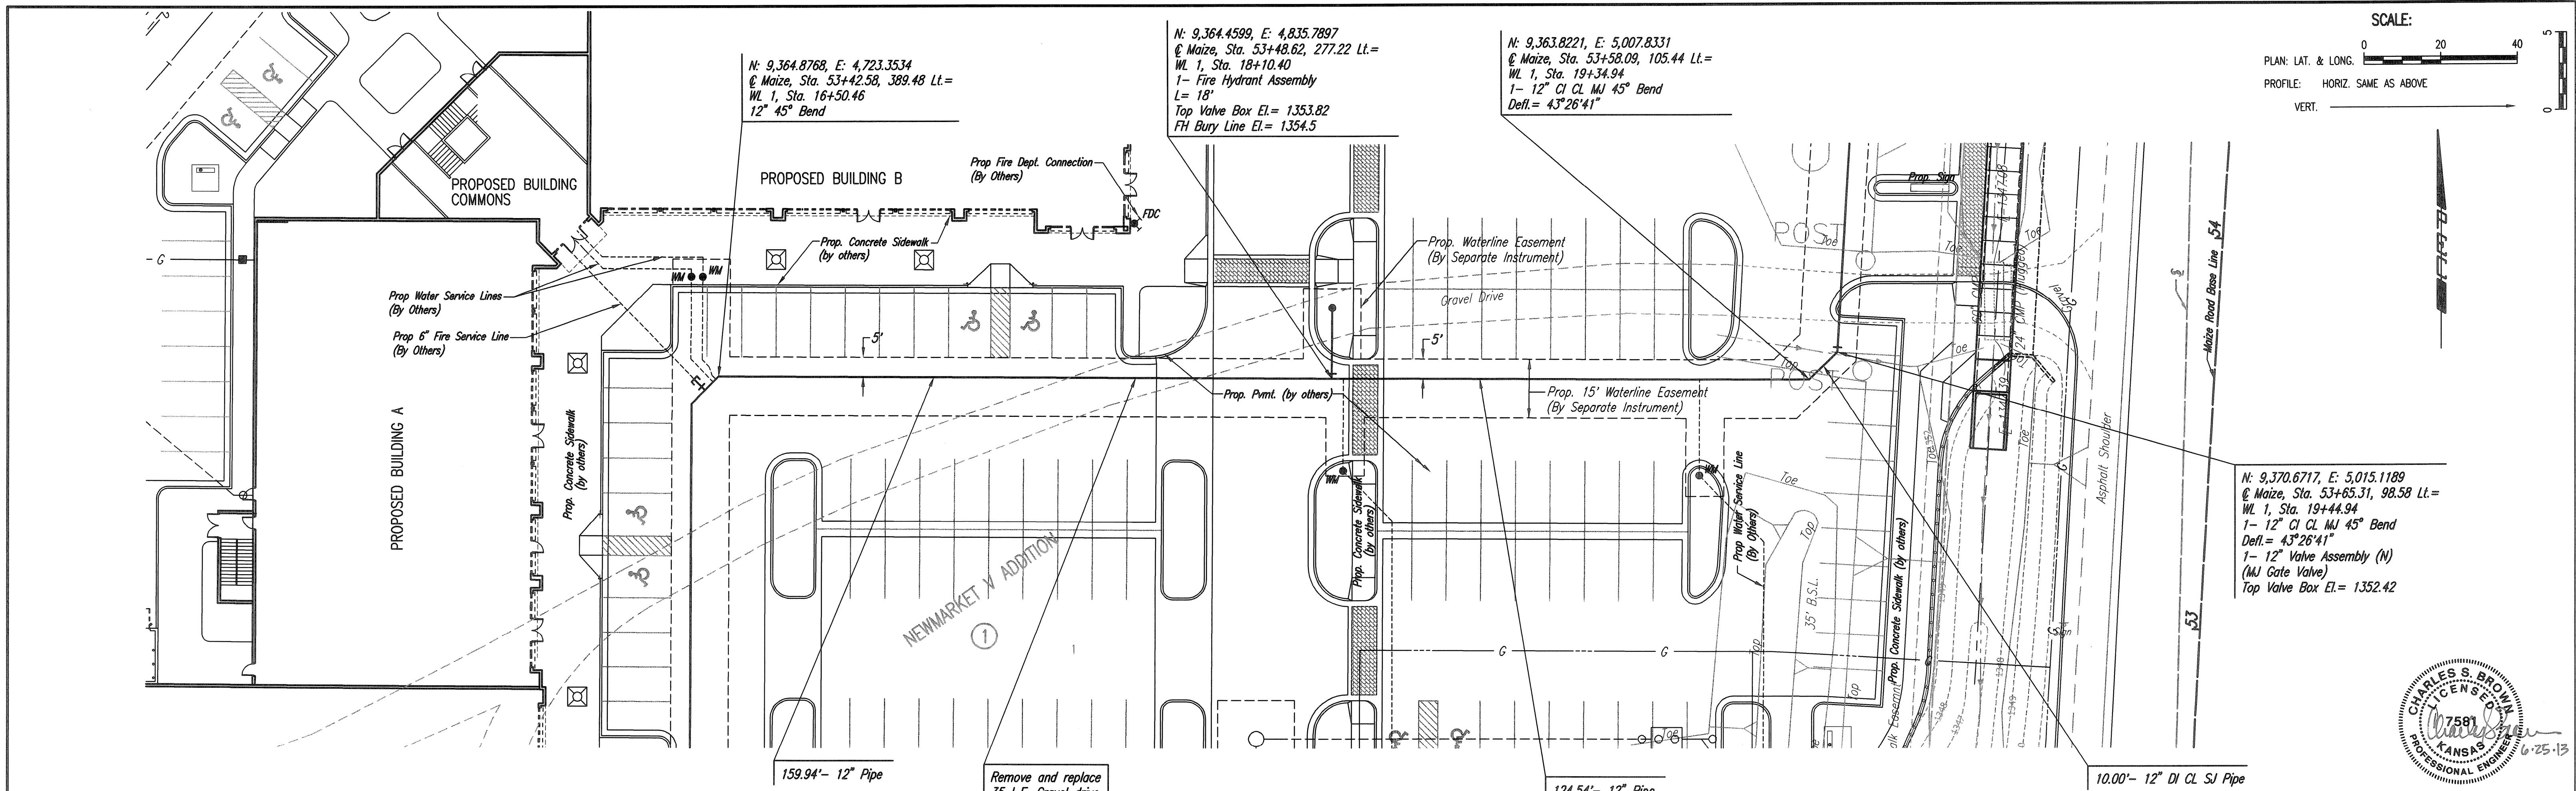

PROFESSIONAL ENGINEERING CONSULTANTS, P.A.
 303 SOUTH TOPERA WICHITA, KS 67202
 316-262-2881 www.pel.com

PEC

Designed By: CSB/JDC
 Drawn By: BRT

Job No. 35-12568-002-0042
 Date: APRIL 2013

GARY JANZEN, P.E. - CITY ENGINEER
 CITY OF WICHITA, PROJECT NO. 448-90331

NEWMARKET V ADDITION
 WATERLINE IMPROVEMENTS
WATERLINE NO. 1

Sheet 8 of 15