
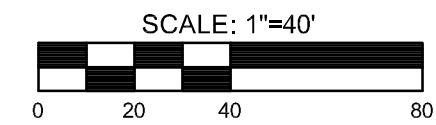



PLOTTED: Saturday, August 03, 2013 12:27PM

J:\PROJECTS\2013\1301010386_COW BAY COUNTRY DEVELOPMENT\5-CIVIL\CAD\WTR\1386_C1B.DWG

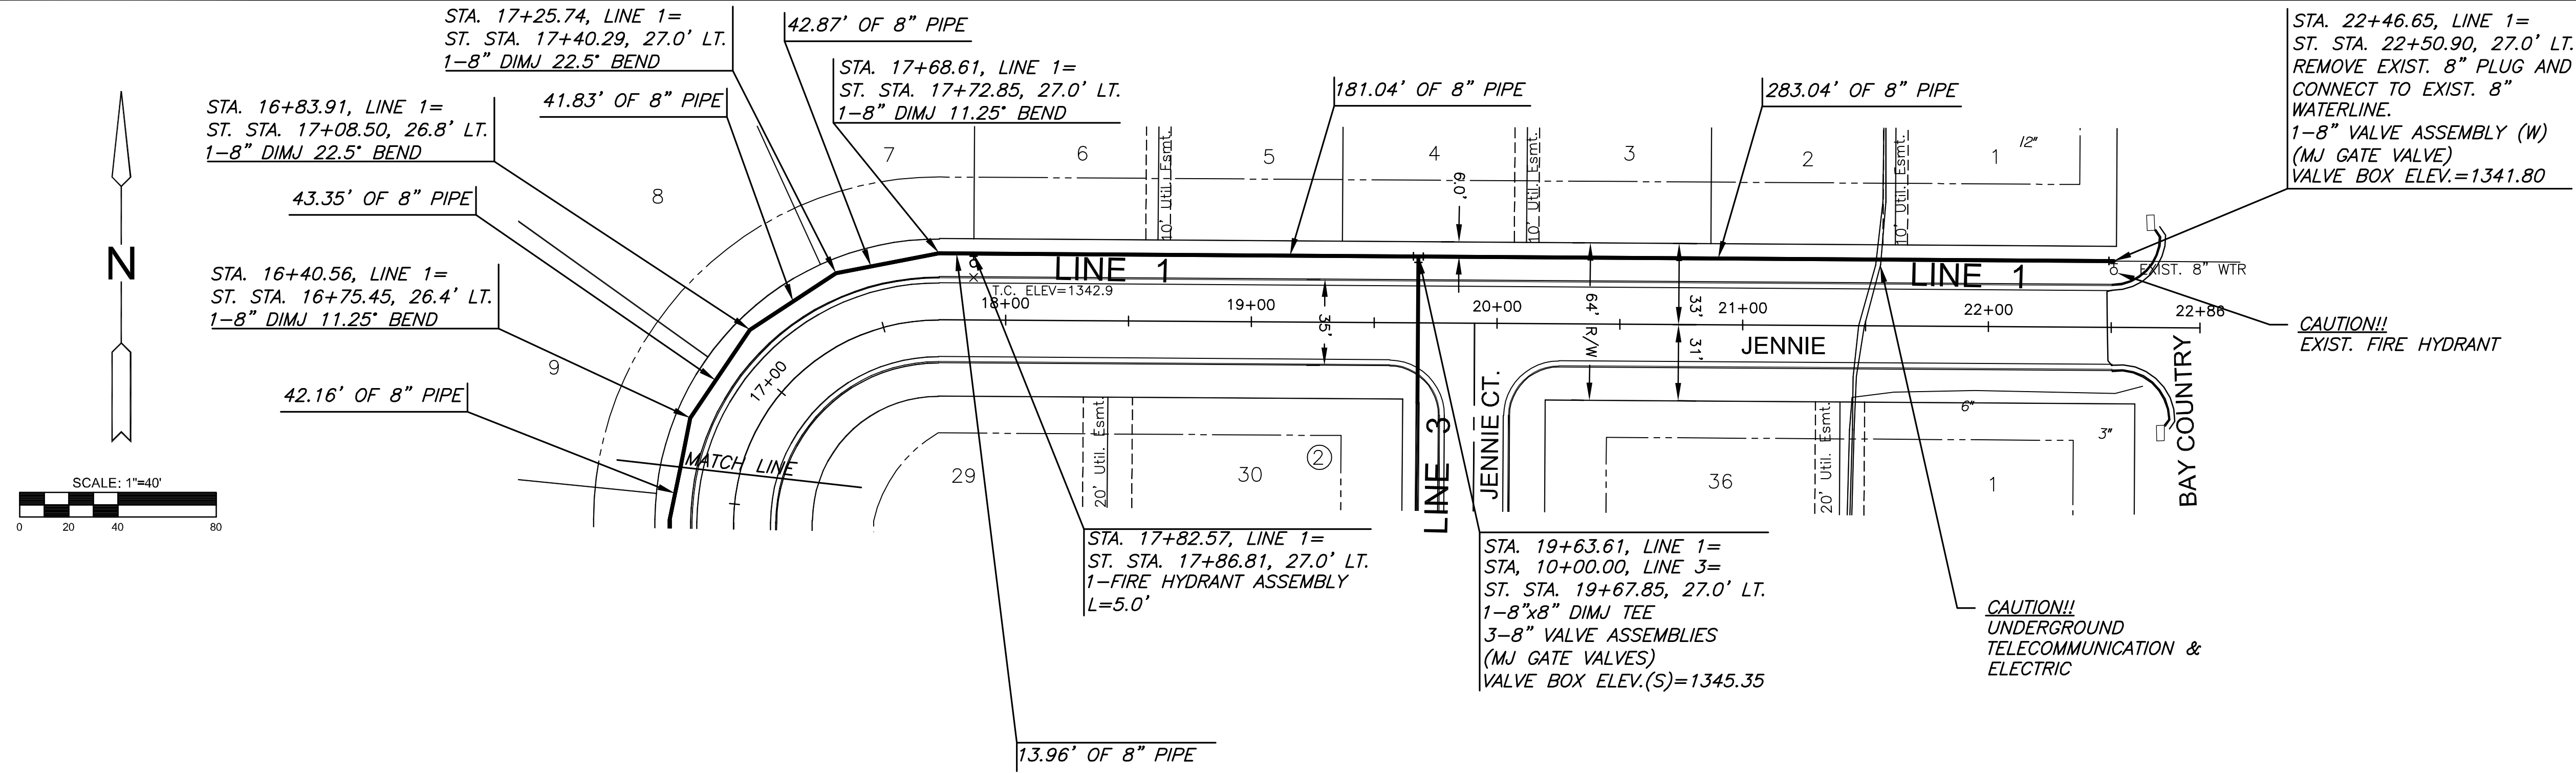

NOTE:
CONTRACTOR TO VERIFY
LOCATION AND ELEVATION OF
EXIST. 8" WATER LINE AND
ALL OTHER UTILITIES PRIOR
TO CONSTRUCTION.

PLAN LINE 1 CONT.
PROFILE LINE 1 CONT.

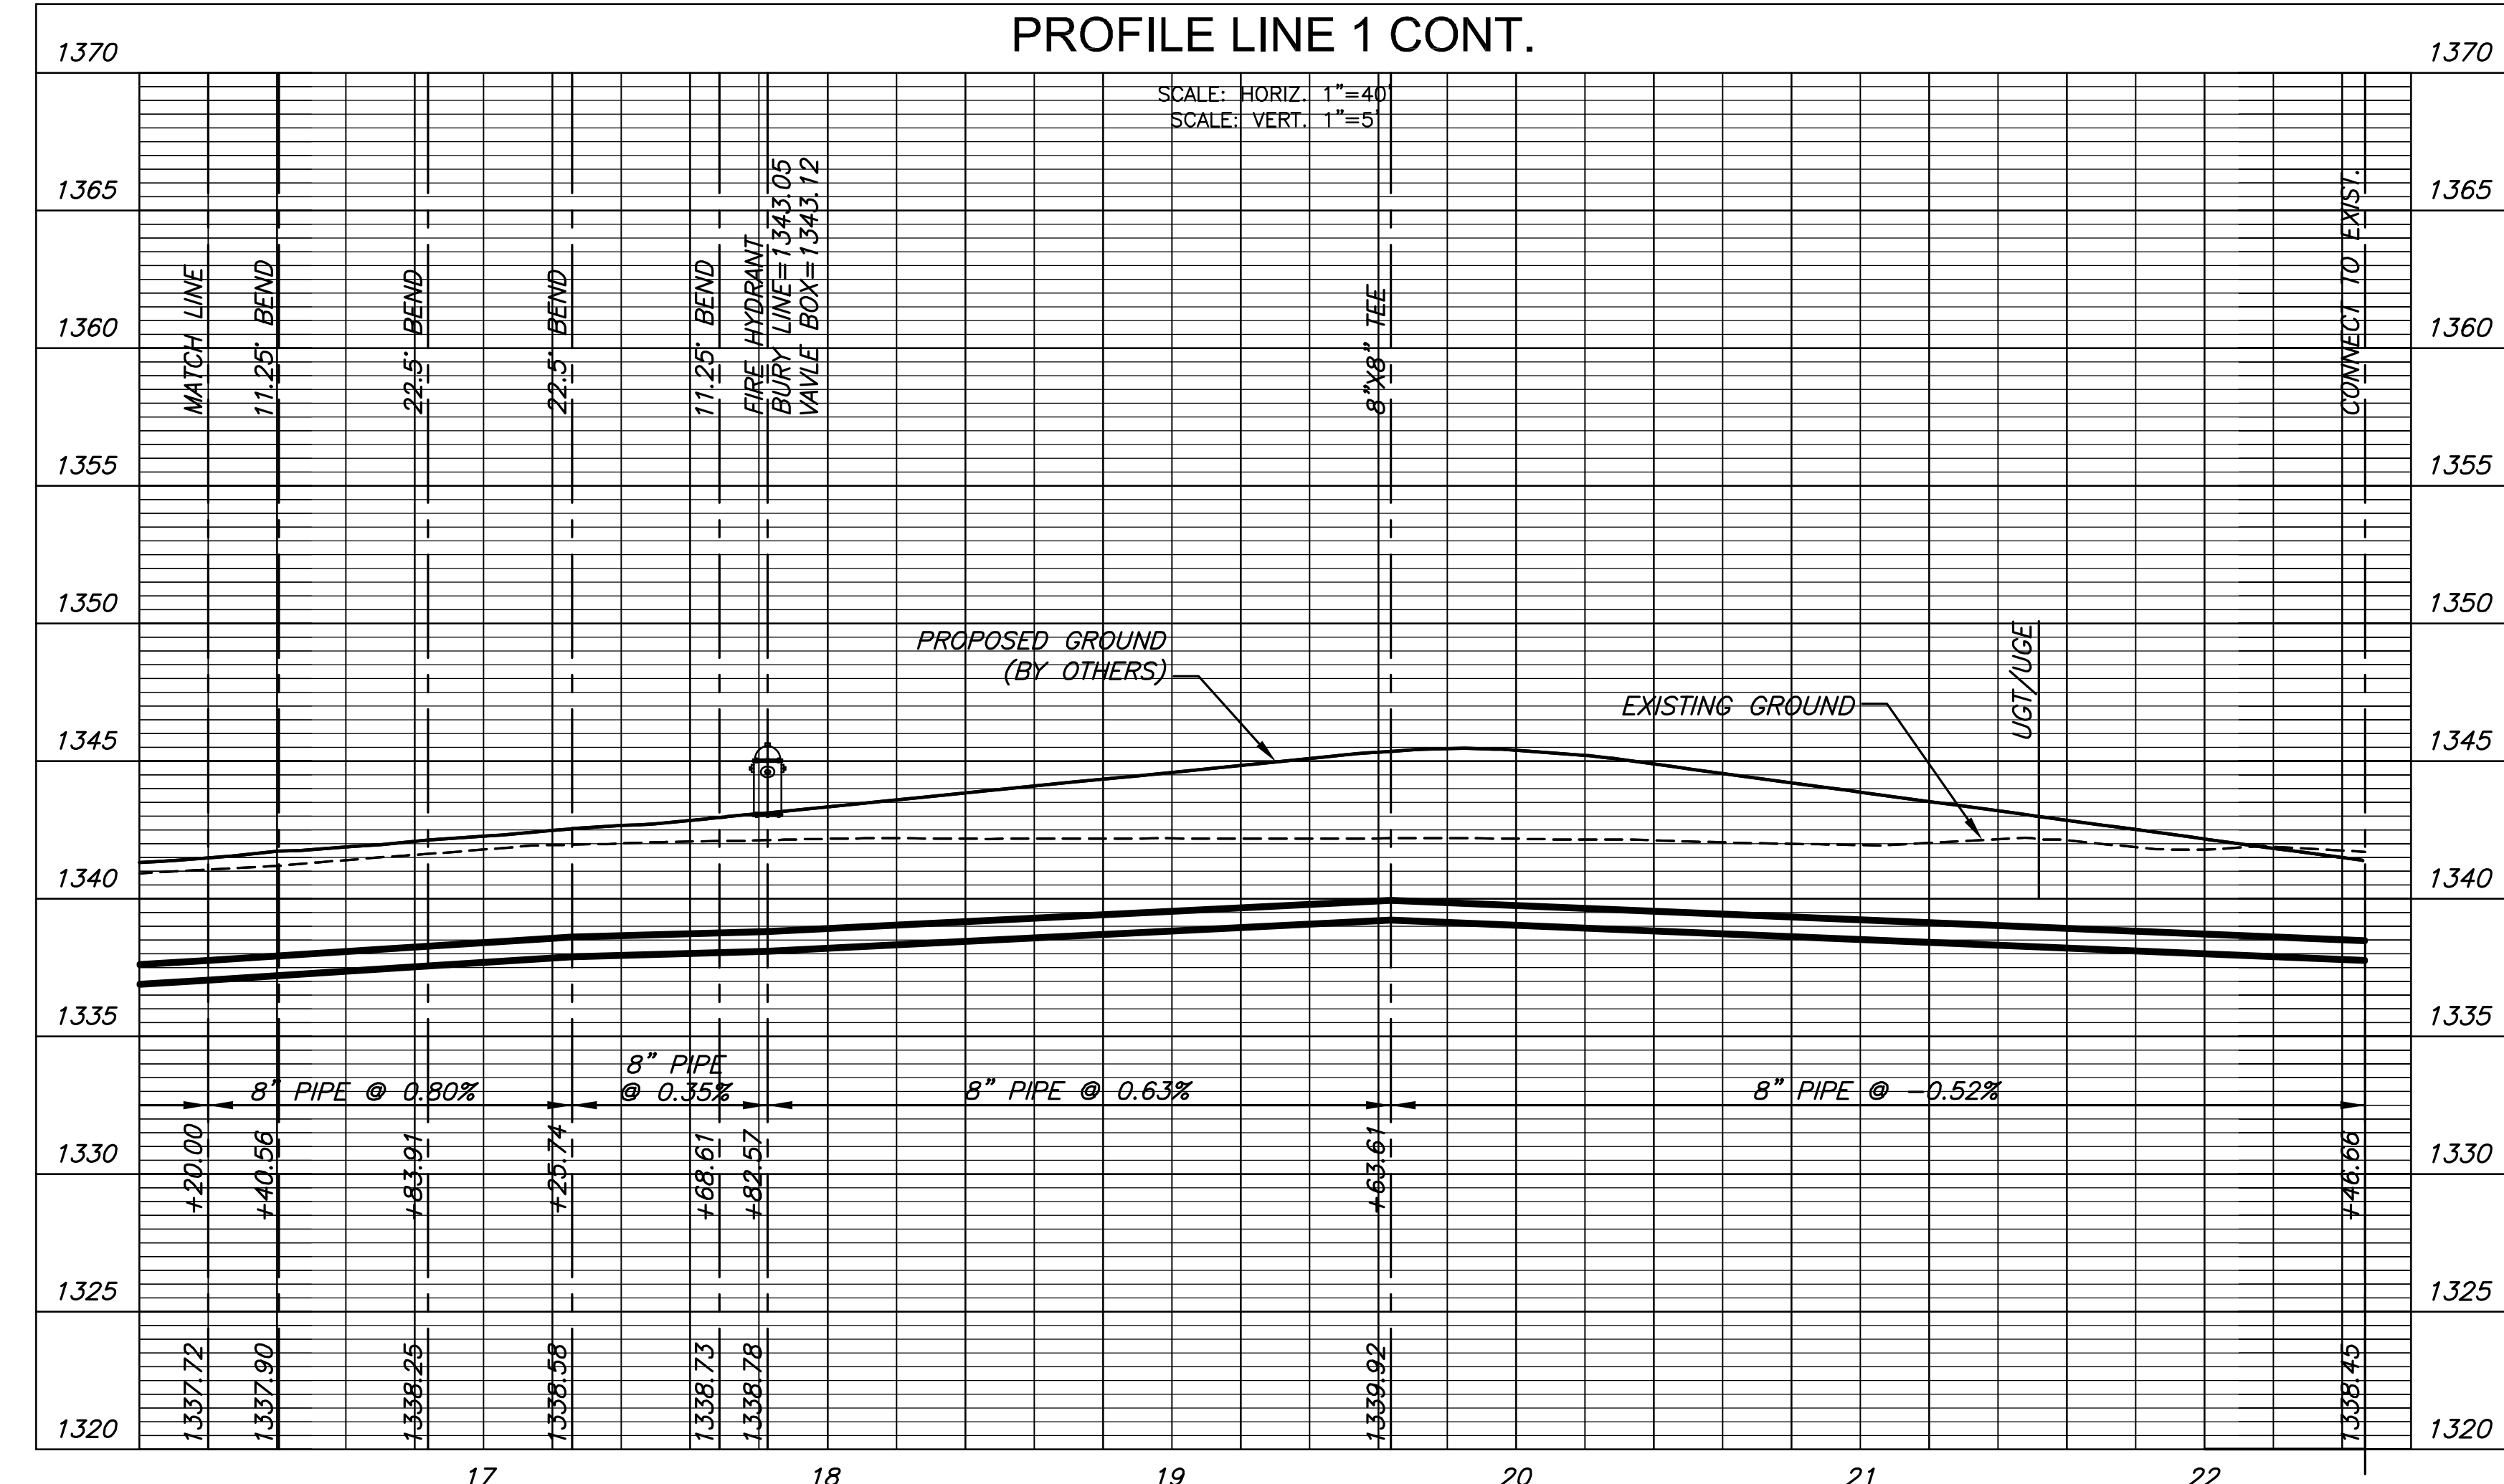

WATER DISTRIBUTION PLANS FOR
BAY COUNTRY ADDITION
PHASE 1

©2013 MKEC Engineering All Rights Reserved
www.mkec.com
These drawings and their contents, including, but not limited to, all concepts, designs, & ideas are the exclusive property of MKEC Engineering (MKEC), and may not be used or reproduced in any way without the express consent of MKEC.

LINE 1 PLAN & PROFILE CONT.

PROJECT NO.	448-90598	
DATE	AUGUST 2013	
SCALE	1"=40'	
DESIGNED	DRAWN	CHECKED
SLF	SLF	ABC
#	---	##/##/##
NO.	REVISION	DATE