


PROJECT NO.	YEAR	SHEET NO.	TOTAL SHEETS
472-84915	2013	82	83

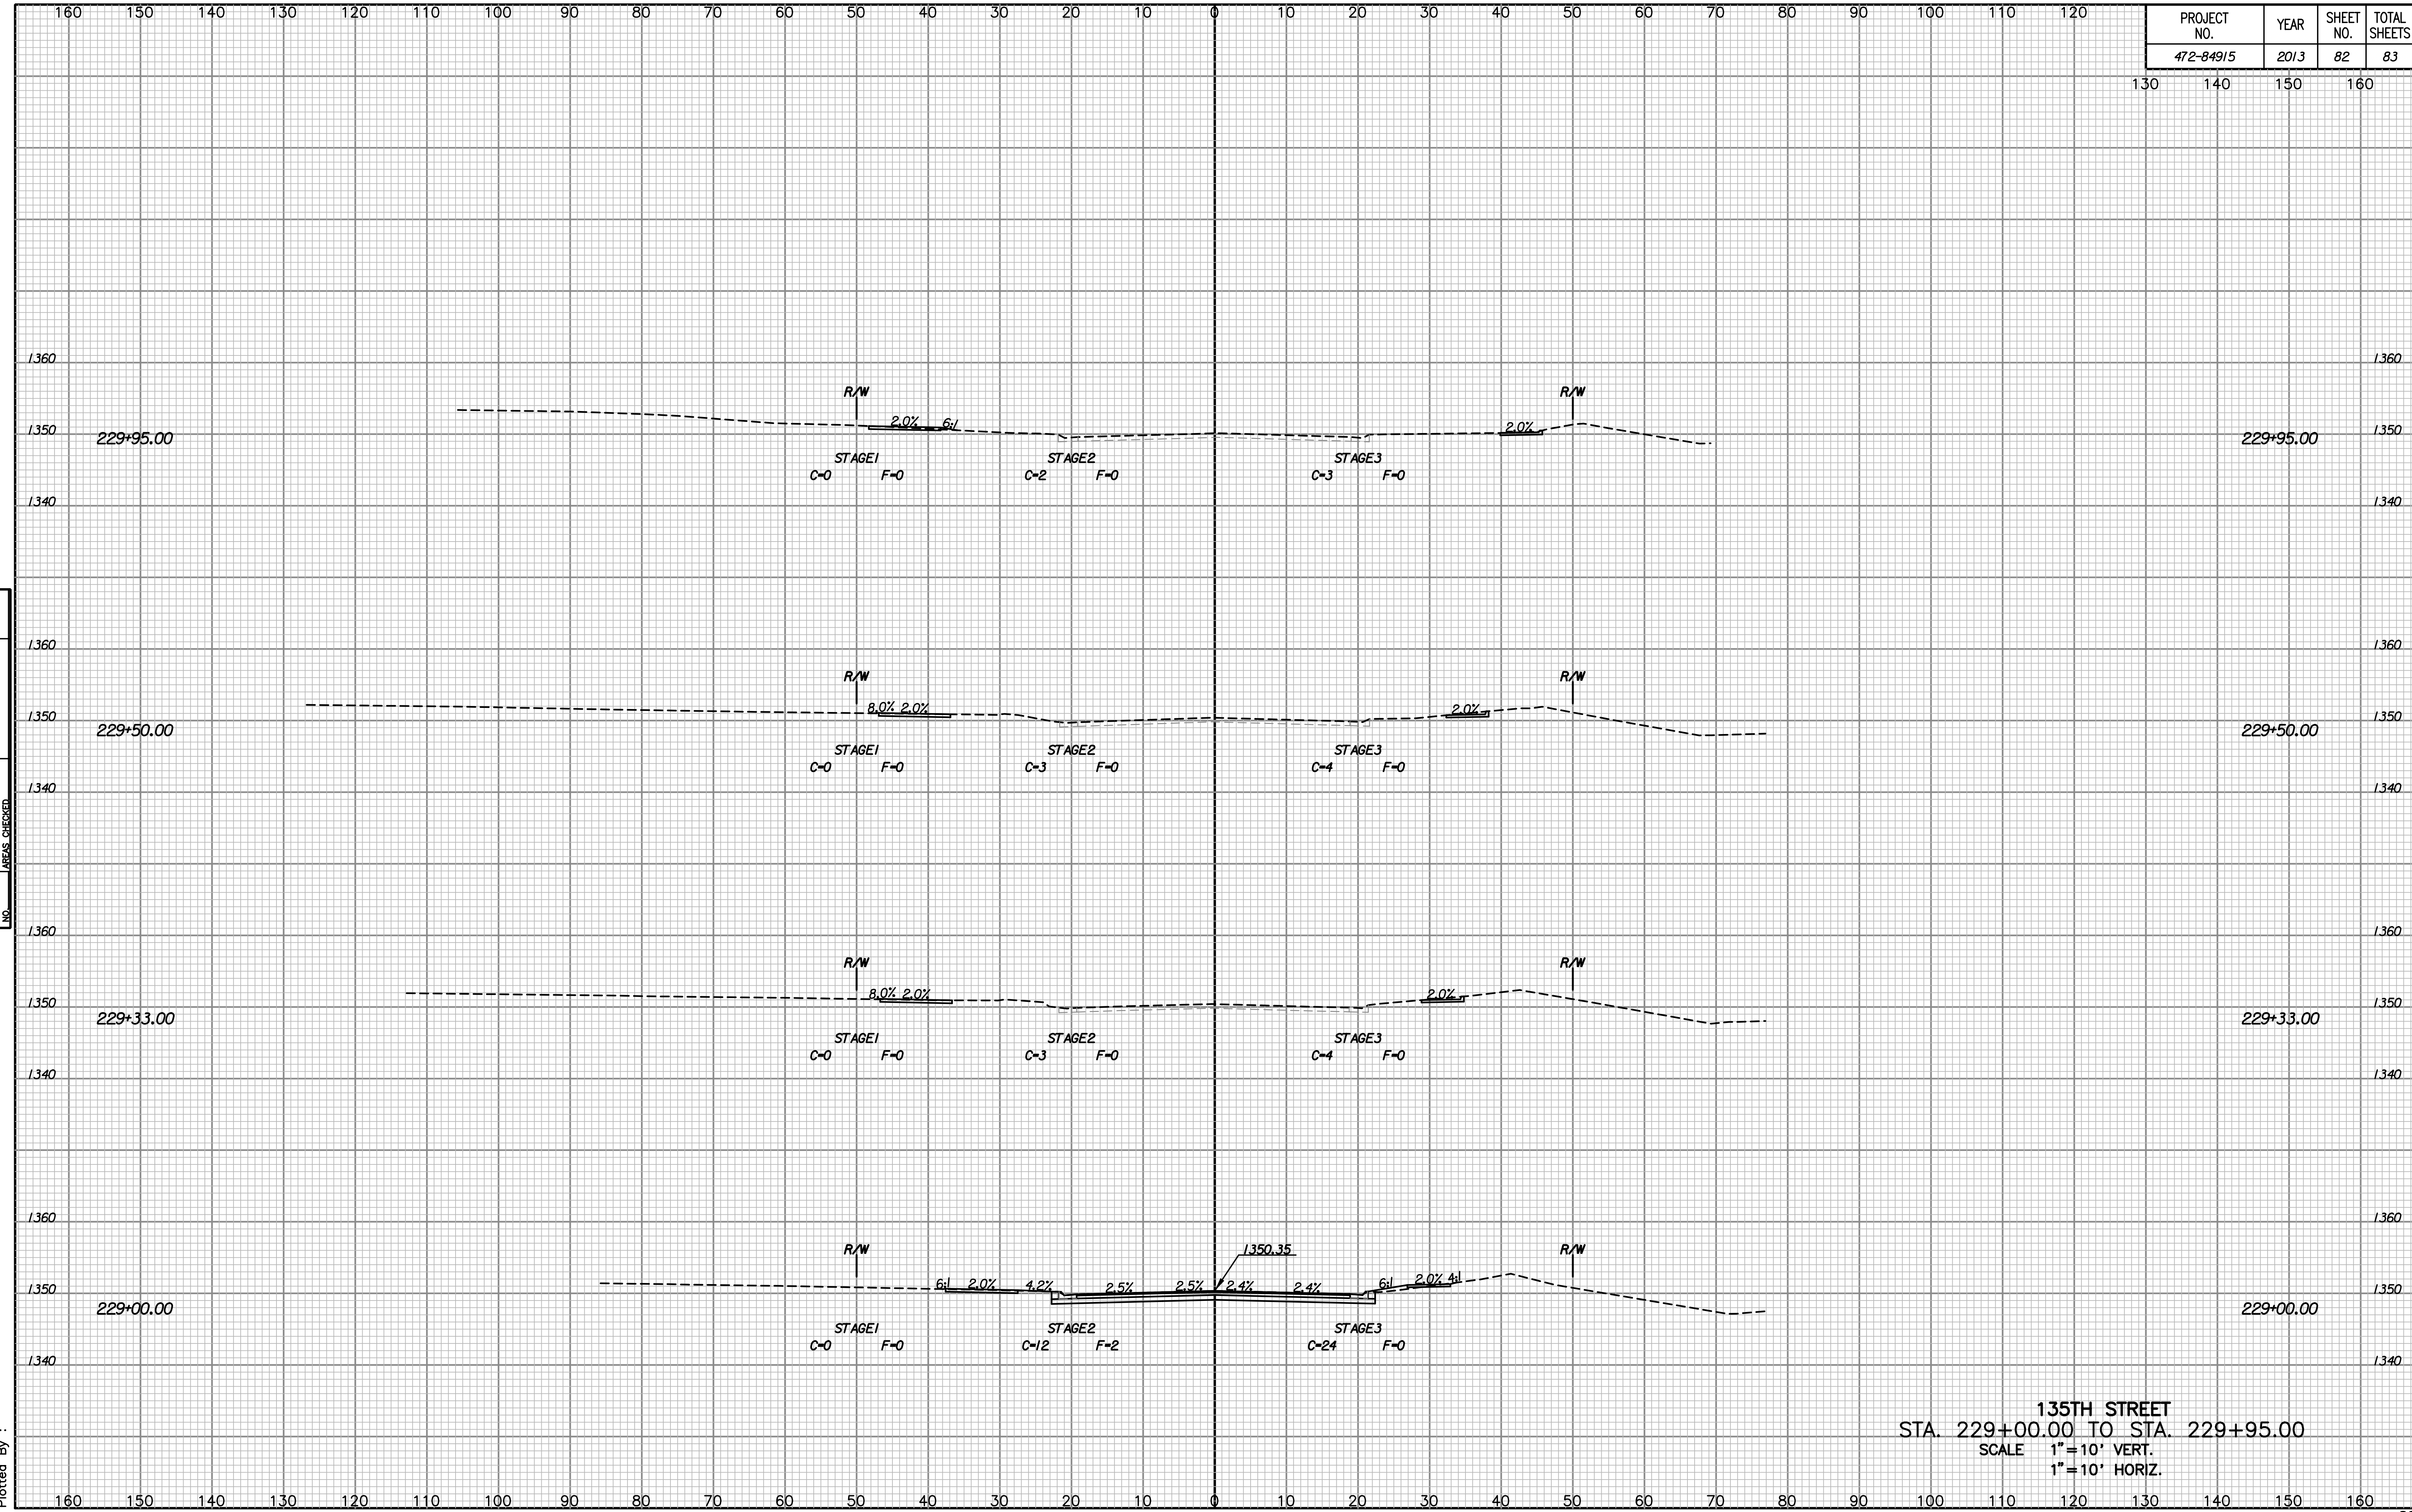

NOTE BOOK	NO.
TEMPLATE	
AREAS	
CHECKED	

Drawn By :
Plotted By :

135TH STREET
STA. 229+00.00 TO STA. 229+95.00
SCALE 1"=10' VERT.
1"=10' HORIZ.