
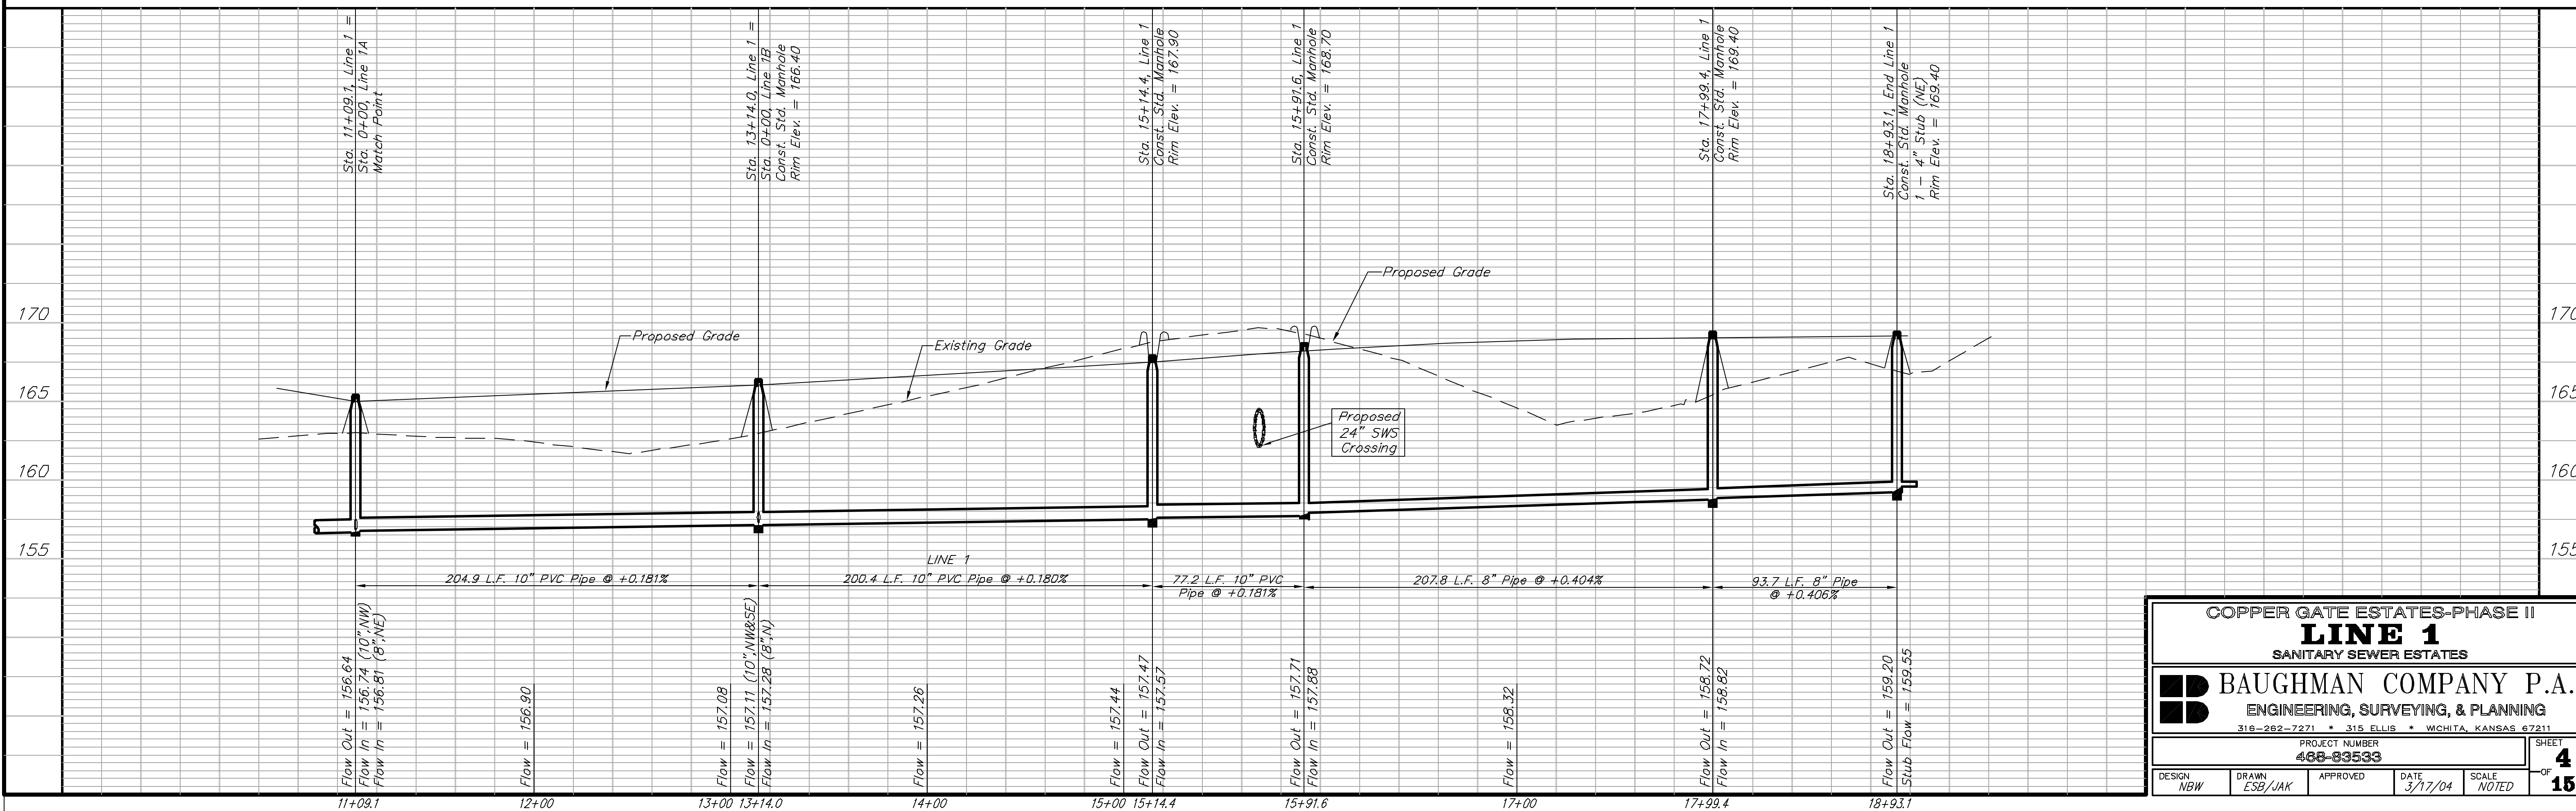


BENCHMARK:
 City of Wichita benchmark at
 the SE corner of intersection
 of 135th Street West and 13th
 Street North.
 Elev. = 167.83 (City Datum)

Brass Benchmark Disc
 Adjacent to Fire Hydrant at E.
 End of E. Curb Return of
 Ponderosa & Ponderosa Ct.
 Elev. = 170.96 (City Datum)

Scale: 1" = 40' Horizontal
 1" = 5' Vertical
 • = Iron

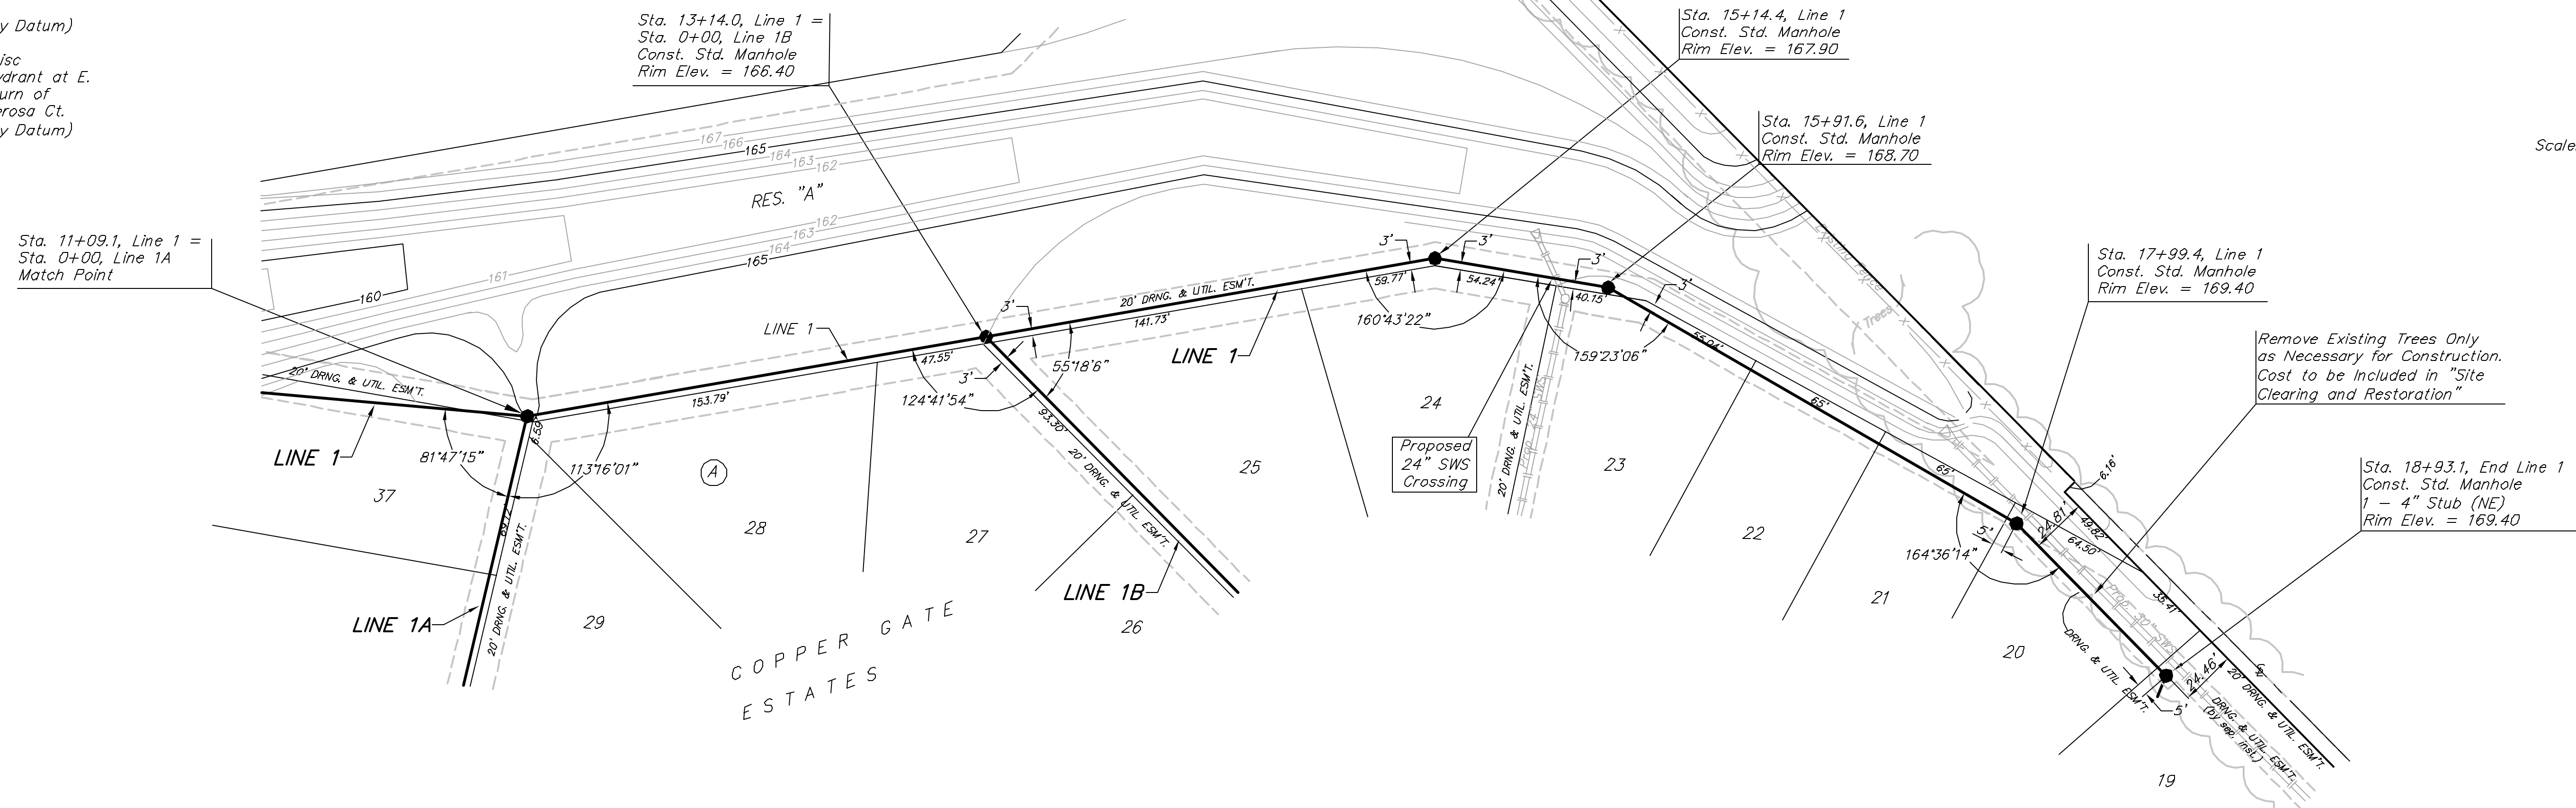

COPPER GATE ESTATES-PHASE II
LINE 1
 SANITARY SEWER ESTATES

BAUGHMAN COMPANY P.A.
 ENGINEERING, SURVEYING, & PLANNING
 318-262-7271 • 315 ELLIS • WICHITA, KANSAS 67211

PROJECT NUMBER 488-83533		SHEET 4	
DESIGN NBW	DRAWN ESB/JAK	APPROVED	DATE 3/17/04
SCALE NOTED		OF 15	

CopperGate Phase 2 Iss3 03-07-06