



BENCHMARK:
City of Wichita benchmark at
the SE corner of intersection
of 135th Street West and 13th
Street North.
Elev. = 167.83 (City Datum)

Brass Benchmark Disc
Adjacent to Fire Hydrant at E.
End of E. Curb Return of
Ponderosa & Ponderosa Ct.
Elev. = 170.96 (City Datum)

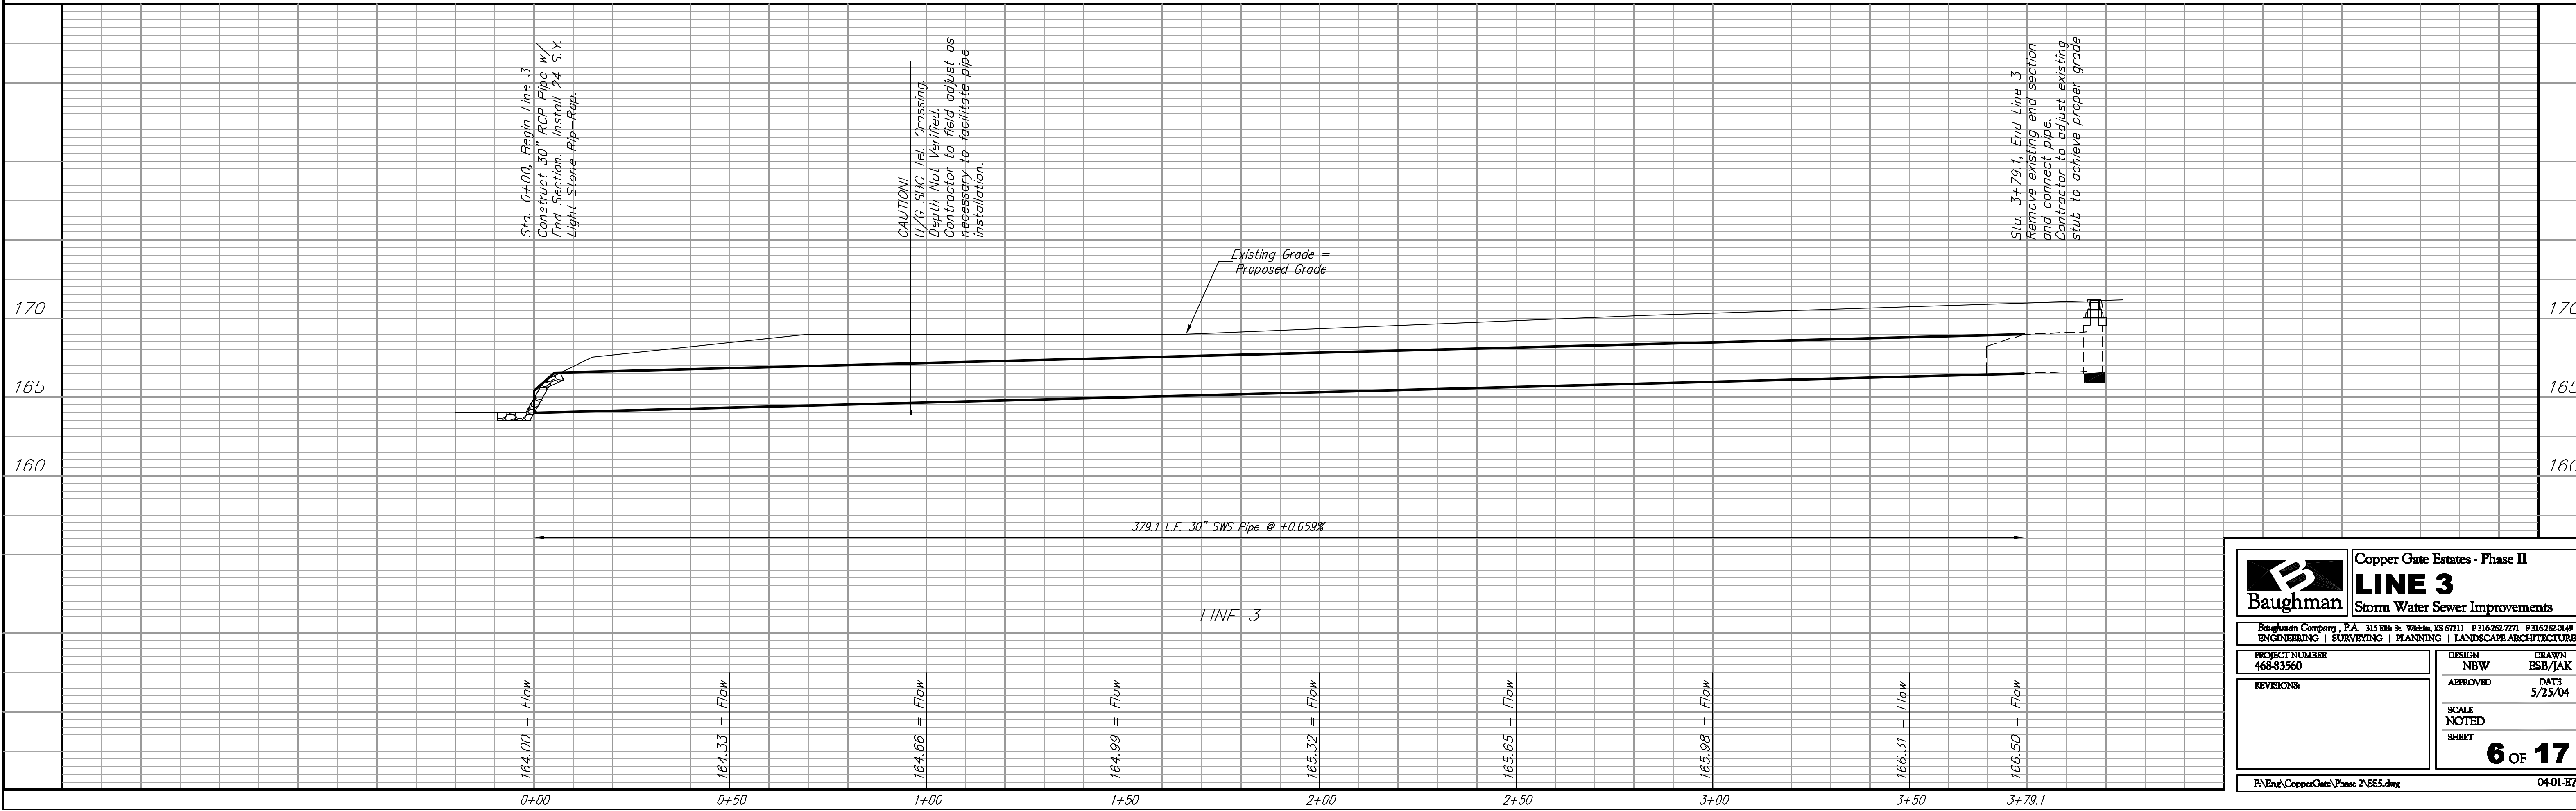

Scale: 1" = 20' Horizontal
1" = 6' Vertical
= Iron

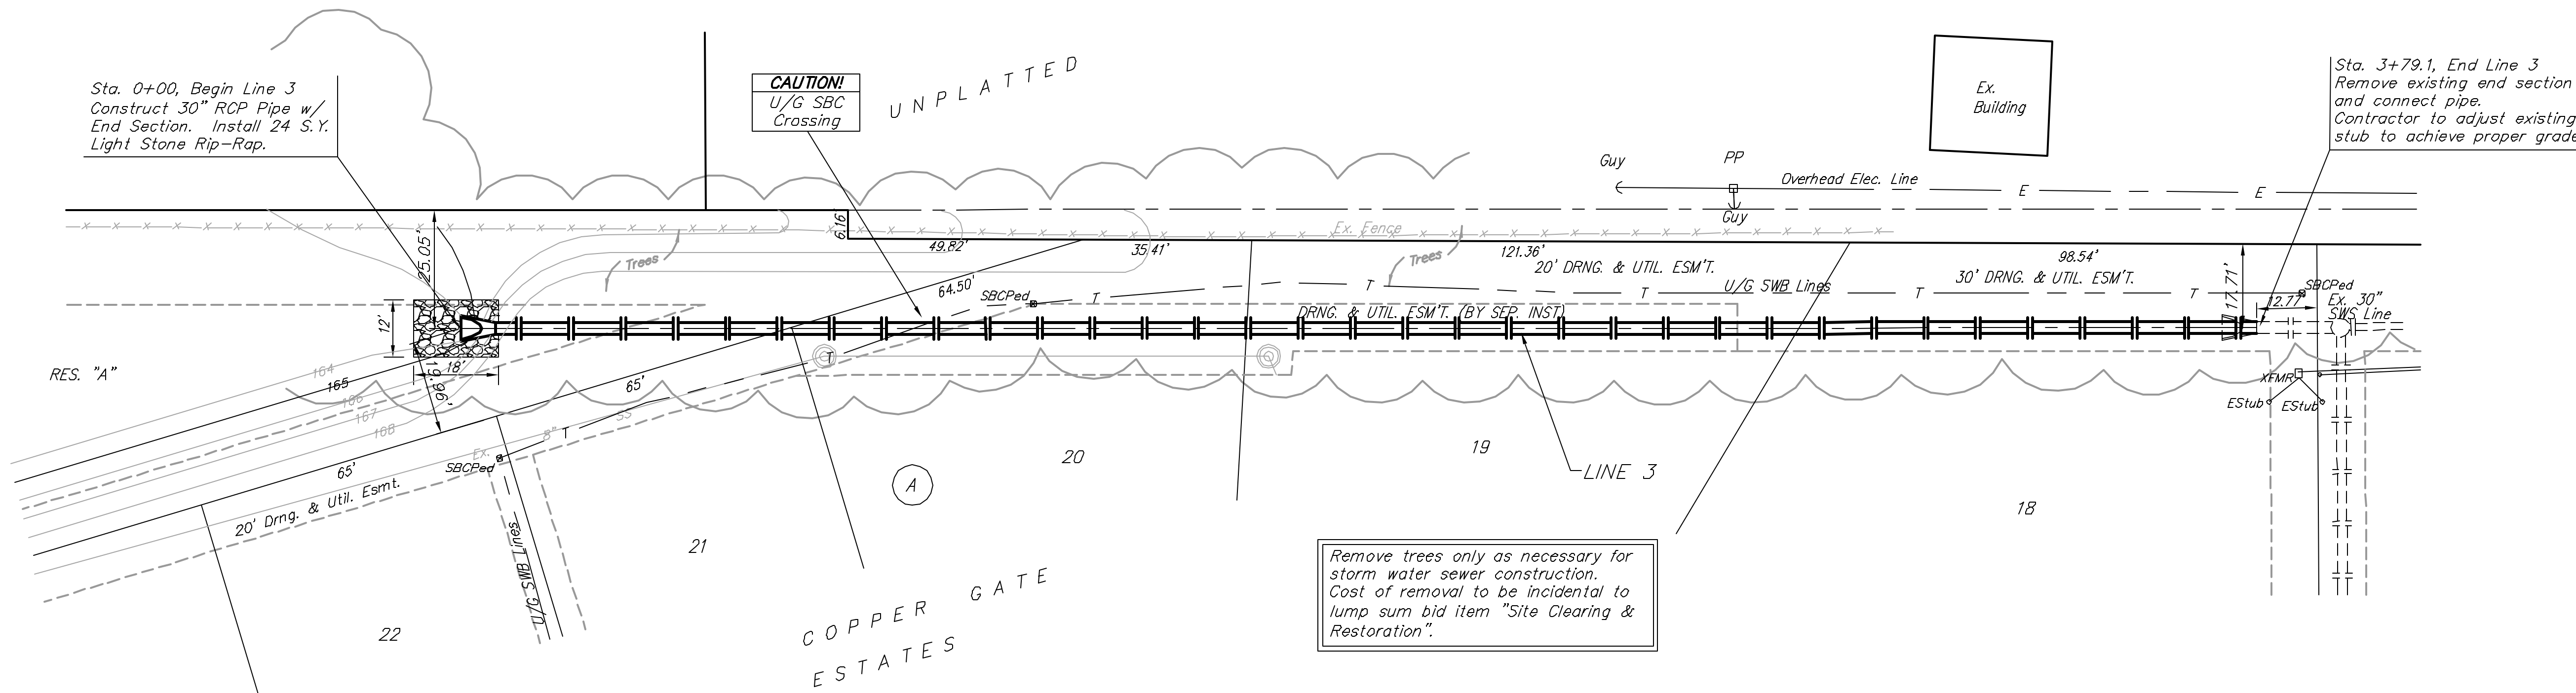

	Copper Gate Estates - Phase II	
	LINE 3	
Storm Water Sewer Improvements		
Baughman Company, P.A. 315 S.W. St. Wichita, KS 67211 P 316 262 7271 F 316 262 0149		
ENGINEERING SURVEYING PLANNING LANDSCAPE ARCHITECTURE		
PROJECT NUMBER 468-83560	DESIGN NBW	DRAWN ESB/JAK
REVISIONS	APPROVED	DATE 5/25/04
SCALE NOTED		SHEET 6 OF 17
P:\Eng\CopperGate\Phase 2\SS5.dwg		04-01-2793