

N: 1,709,737.2496, E: 1,649,715.9998
 @ 37th St. N., Sta. 107+96.08, 25.7' Lt.
 Adjust Existing Water Valve Box (C.O.W. #18995)
 Existing Top of Box Elev. = 1318.29
 Proposed Top of Box Elev. = 1320.75
 Difference = +2.46'

N: 1,709,741.5616, E: 1,649,718.1749
 @ 37th St. N., Sta. 107+98.32, 30.0' Lt.
 Adjust Existing Water Valve Box (C.O.W. #18994)
 Existing Top of Box Elev. = 1319.13
 Proposed Top of Box Elev. = 1320.65
 Difference = +1.52'

WATERLINE ADJUSTMENT NO. 2
 See sheet no. C16

WATERLINE ADJUSTMENT NO. 3
 See sheet no. C17

N: 1,709,693.8254, E: 1,649,719.0900
 @ 37th St. N., Sta. 107+98.49, 17.8' Rt.
 Adjust Existing Water Valve Box (C.O.W. #18993)
 Existing Top of Box Elev. = 1320.59
 Proposed Top of Box Elev. = 1320.34
 Difference = -0.25'


N: 1,709,687.3959, E: 1,649,713.5240
 @ 37th St. N., Sta. 107+92.83, 24.1' Rt.
 FH ADJUSTMENT NO. 2
 Adjust Existing Fire Hydrant Bury
 Total Adjustment = +0.50'
 See detail, sheet no. C31.

N: 1,709,690.0864, E: 1,649,713.4687
 @ 37th St. N., Sta. 107+92.81, 21.6' Rt.
 Adjust Existing Water Valve Box (C.O.W. #18992)
 Existing Top of Box Elev. = 1320.70
 Proposed Top of Box Elev. = 1320.28
 Difference = -0.42'

No Adjustments Needed

X = Denotes Pipe to be abandoned in place.
 C = Denotes Cap/Plug by the contractor
 (Includes removal of existing pavement and replacement with temporary pavement.)

* PRIOR TO BEGINNING CONSTRUCTION, THE CONTRACTOR SHALL EXCAVATE THE EXISTING 12" WATERLINE AT @ 37th St. N., Sta. 112+08.33, 20.7' Rt. TO VERIFY PIPE SIZE, TYPE, FITTINGS, AND HORIZONTAL AND VERTICAL LOCATION. THE CONTRACTOR SHALL REPORT HIS FINDINGS TO THE ENGINEER SO THAT ANY NECESSARY PLAN MODIFICATIONS CAN BE MADE. ANY ADDITIONAL LABOR OR MATERIALS NECESSARY TO COMPLETE THE CONNECTION SHALL BE CONSIDERED SUBSIDIARY TO THE PROJECT.

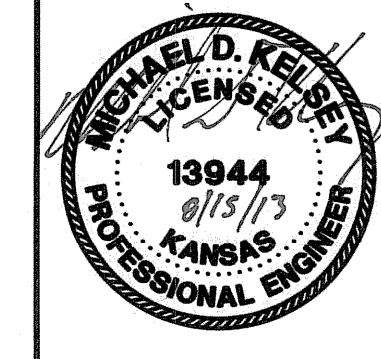

No.	Revision	By	Date
37TH STREET NORTH - BROADWAY TO HYDRAULIC WATERLINE MODIFICATIONS MISCELLANEOUS ADJUSTMENT PLANS 107+00 to 112+80 GARY JANZEN, P.E. - CITY ENGINEER CITY OF WICHITA PROJECT NO. 448-90581			
		PROFESSIONAL ENGINEERING CONSULTANTS, P.A. 303 SOUTH TOPEKA WICHITA, KS 67202 316-262-2691 www.pec1.com	
Designed by	MDK, SAD	Job No.	35-08207-0042
Drawn by	CSL, JAN	Date	December 2011
			Sht. C6 of 34

Saved: 07-31-2013 8:07:01 AM by RCI
 Plot Scale: 1:20 06-14-2013 11:05:59 AM by RCI
 C:\2013\08207\Waterline Adjustment Plans\08207-C06-WLPlan03