




14.00' $\left\{ \begin{array}{l} EXC = 1.5 \\ LF = 6.6 \\ CF = 0.0 \end{array} \right.$

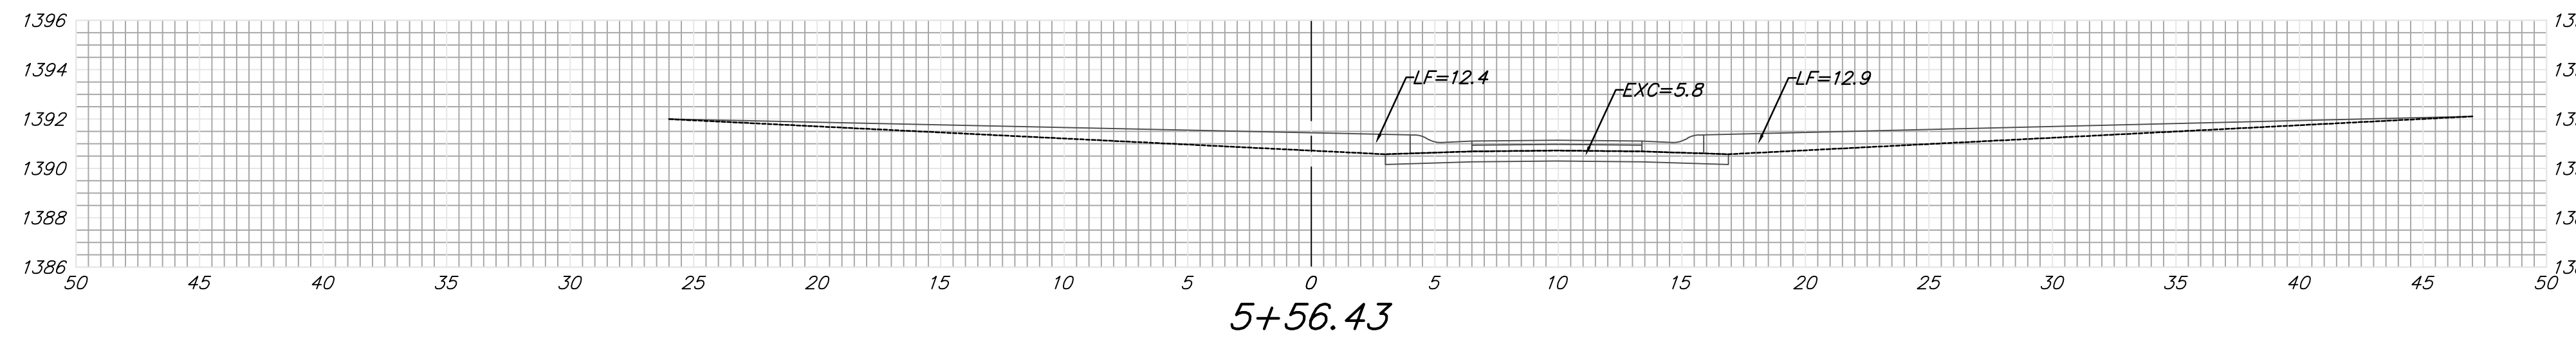


20.00' $\left\{ \begin{array}{l} EXC = 12.5 \\ LF = 14.0 \\ CF = 0.0 \end{array} \right.$

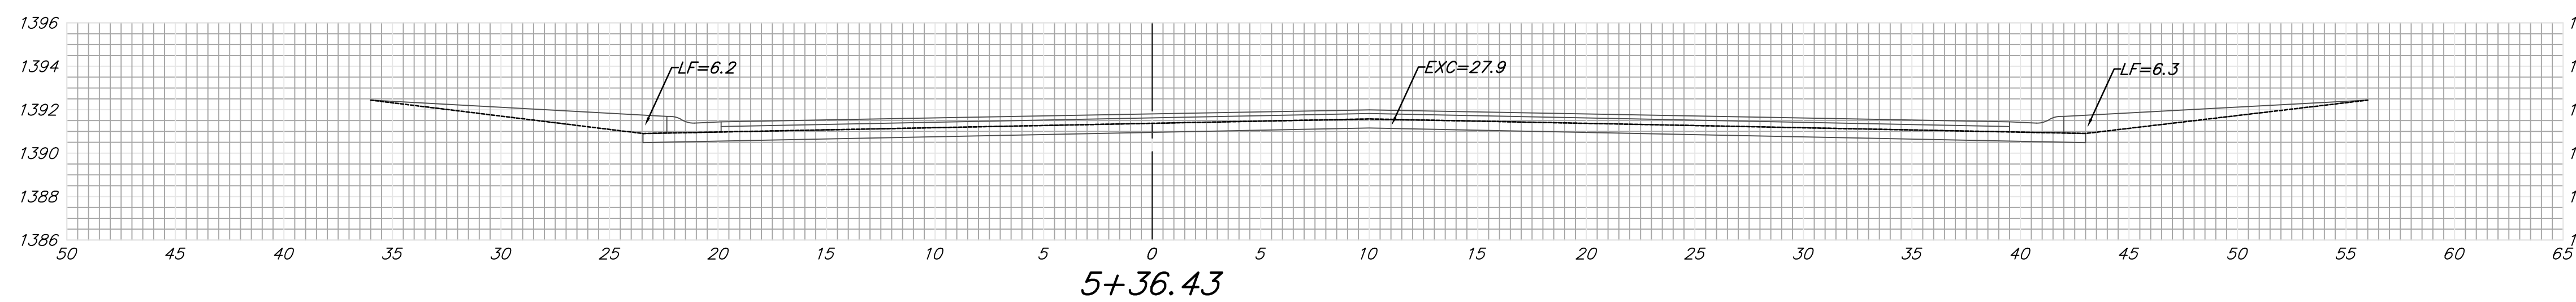


15.00' $\left\{ \begin{array}{l} EXC = 16.3 \\ LF = 7.0 \\ CF = 0.0 \end{array} \right.$

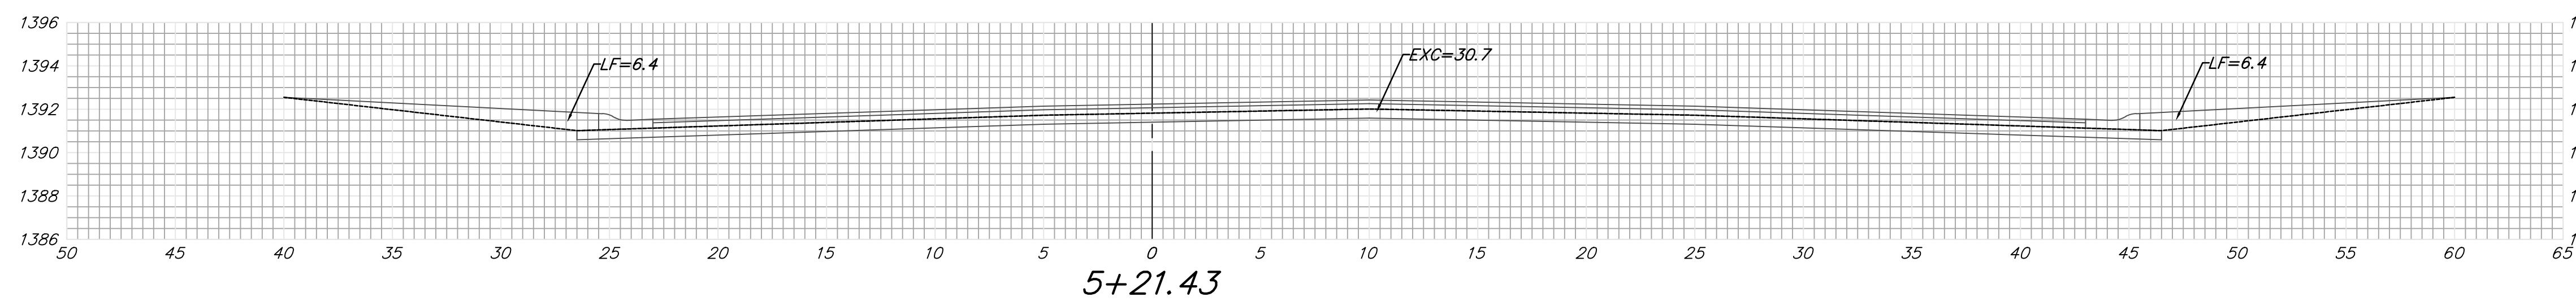

18.83' $\left\{ \begin{array}{l} EXC = 19.4 \\ LF = 9.7 \\ CF = 0.0 \end{array} \right.$

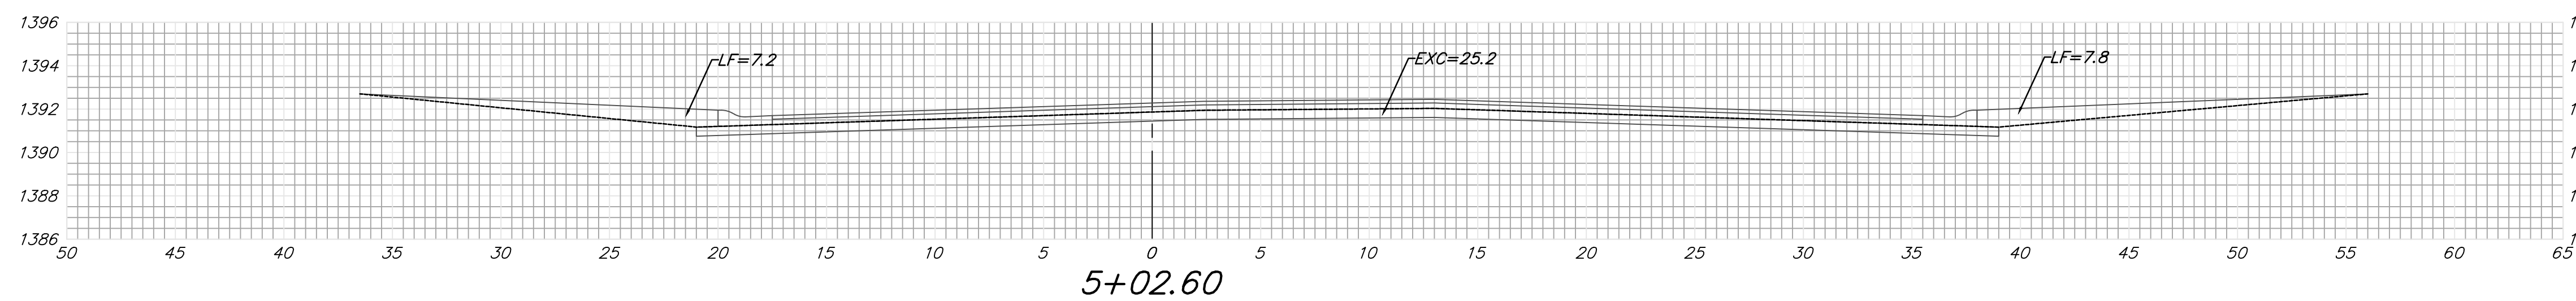

39.30' $\left\{ \begin{array}{l} EXC = 27.7 \\ LF = 20.2 \\ CF = 0.0 \end{array} \right.$

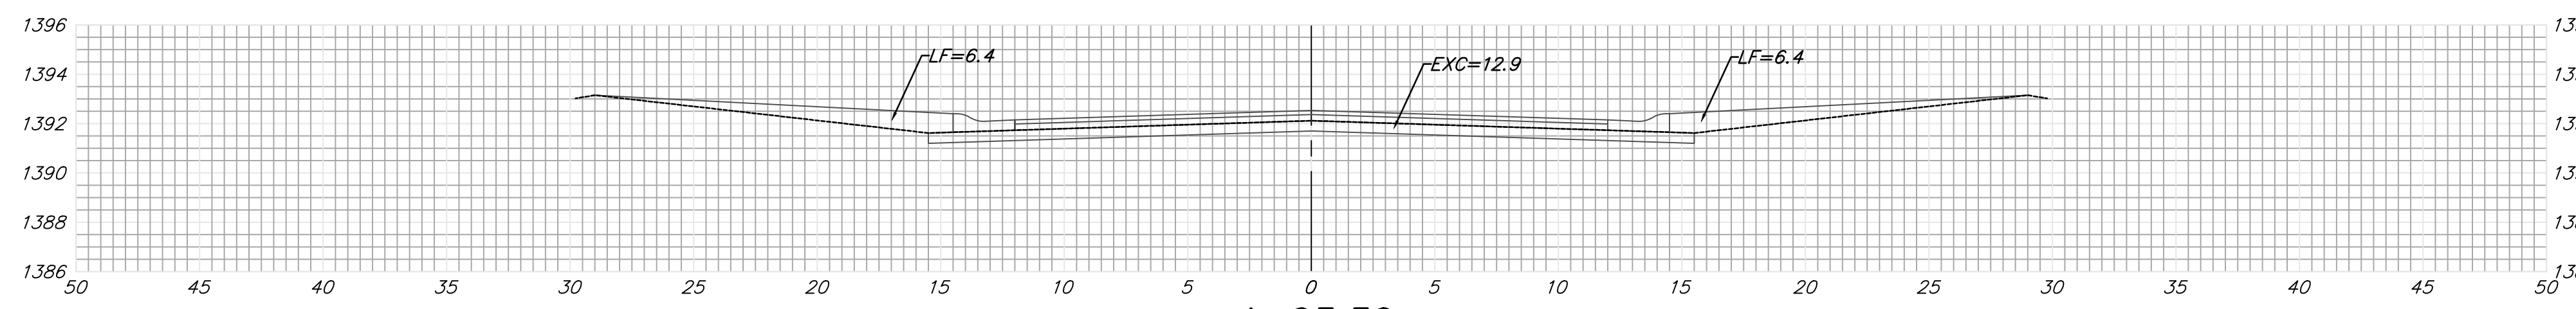

4+63.30
27TH STREET NORTH (Lots 35 - 50, Block D)