


PROJECT NO.	YEAR	SHEET NO.	TOTAL SHEETS
472-85066	2014	297	388

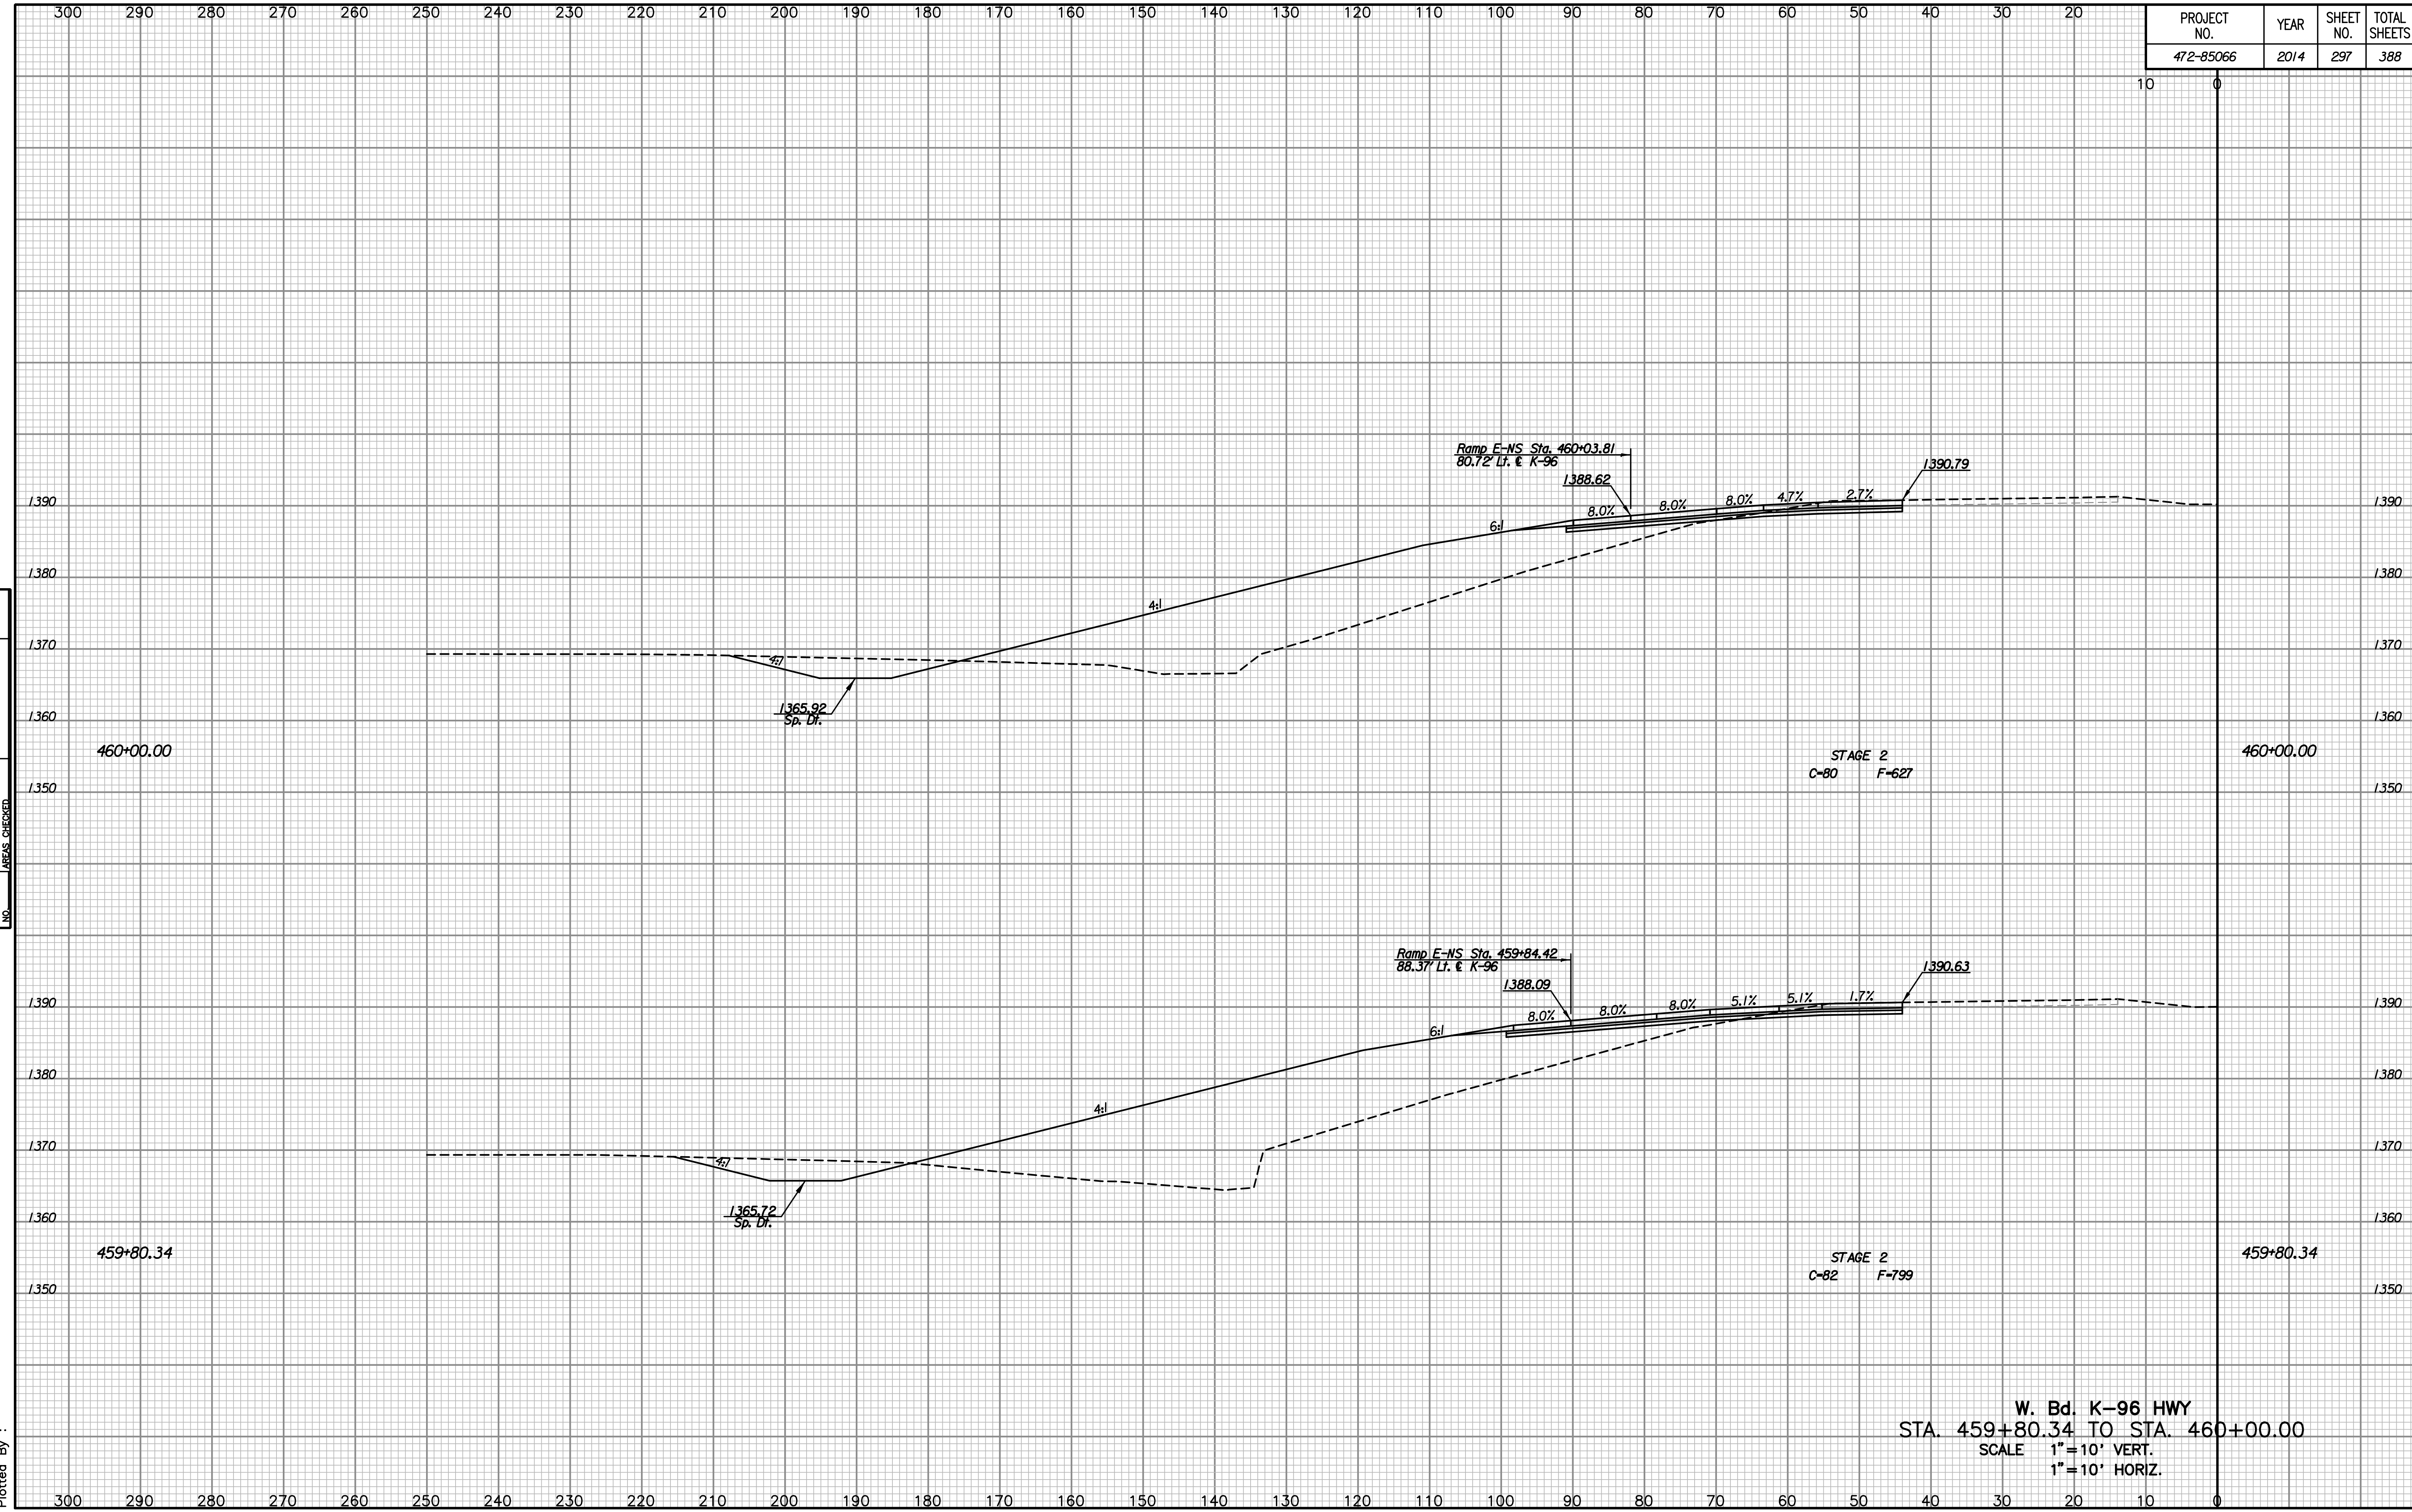

NOTE BOOK NO.	TEMPLATE AREAS CHECKED

Drawn By :
Plotted By :

W. Bd. K-96 HWY
STA. 459+80.34 TO STA. 460+00.00
 SCALE 1" = 10' VERT.
 1" = 10' HORIZ.