
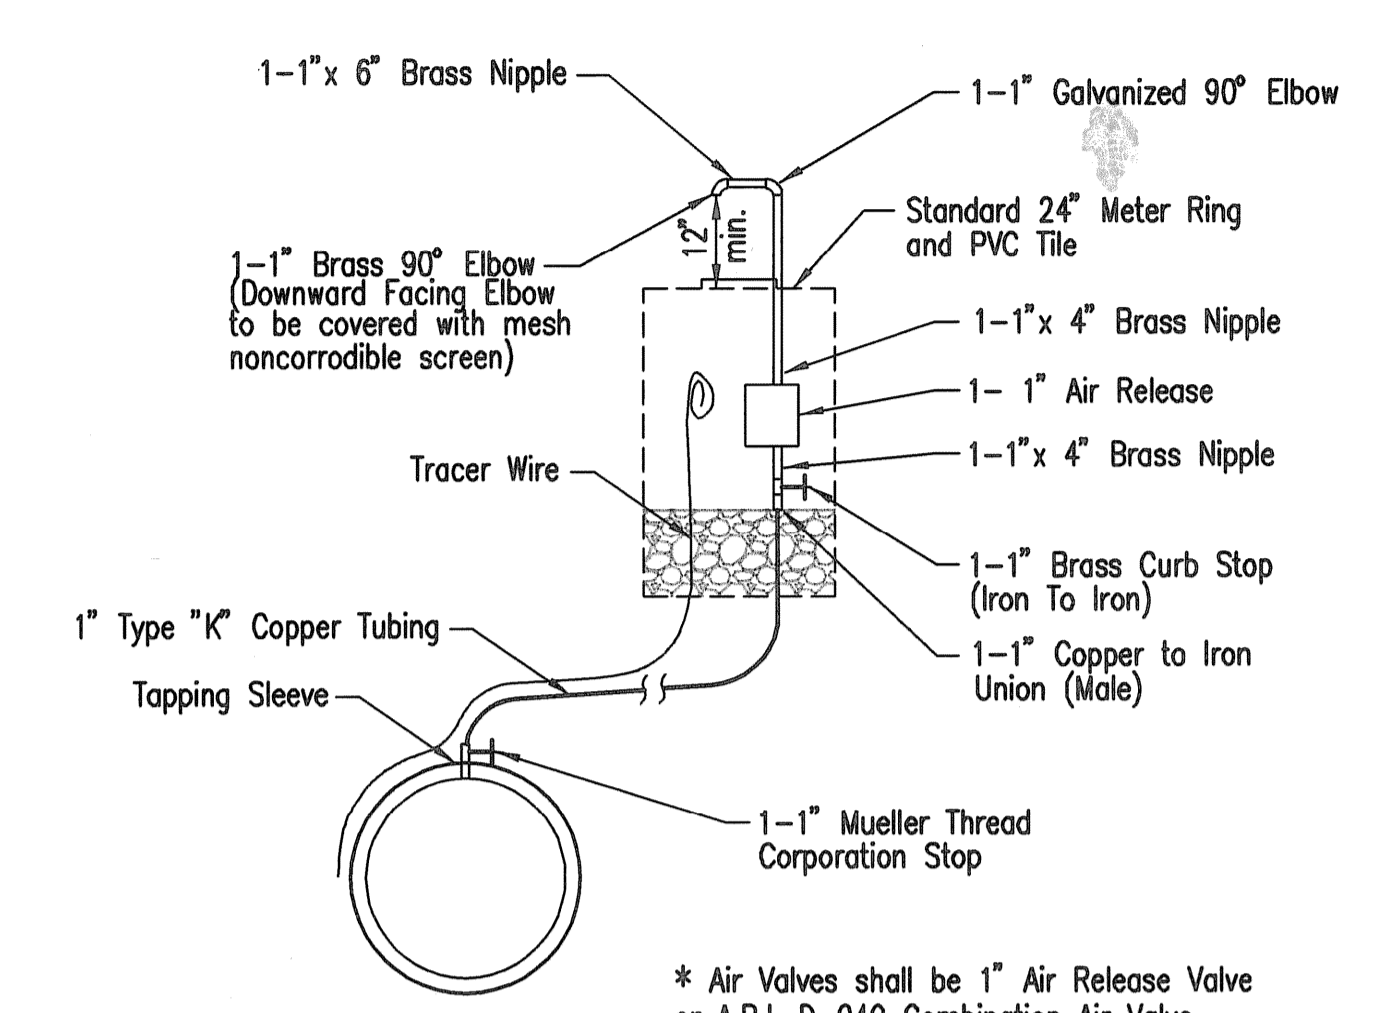
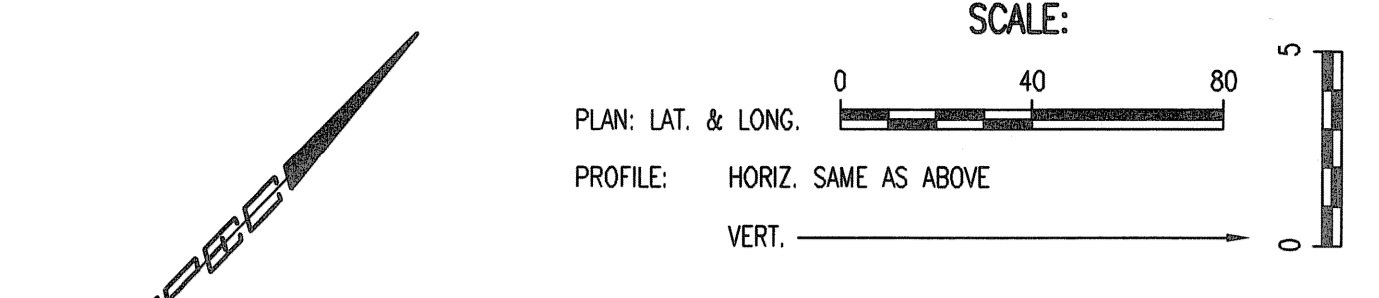


PLAN	CHECKED	BY	DATE
	CHECKED		


PROFILE	CHECKED	BY	DATE
	CHECKED		

Saved: 01-28-2014 2:31:38 PM by CSJ  
 01-28-2014 14:38:00 (01-28-2014 14:38:00) - CSJ - WLE - NO 01

Unless noted otherwise, elevations shown are top of pipe

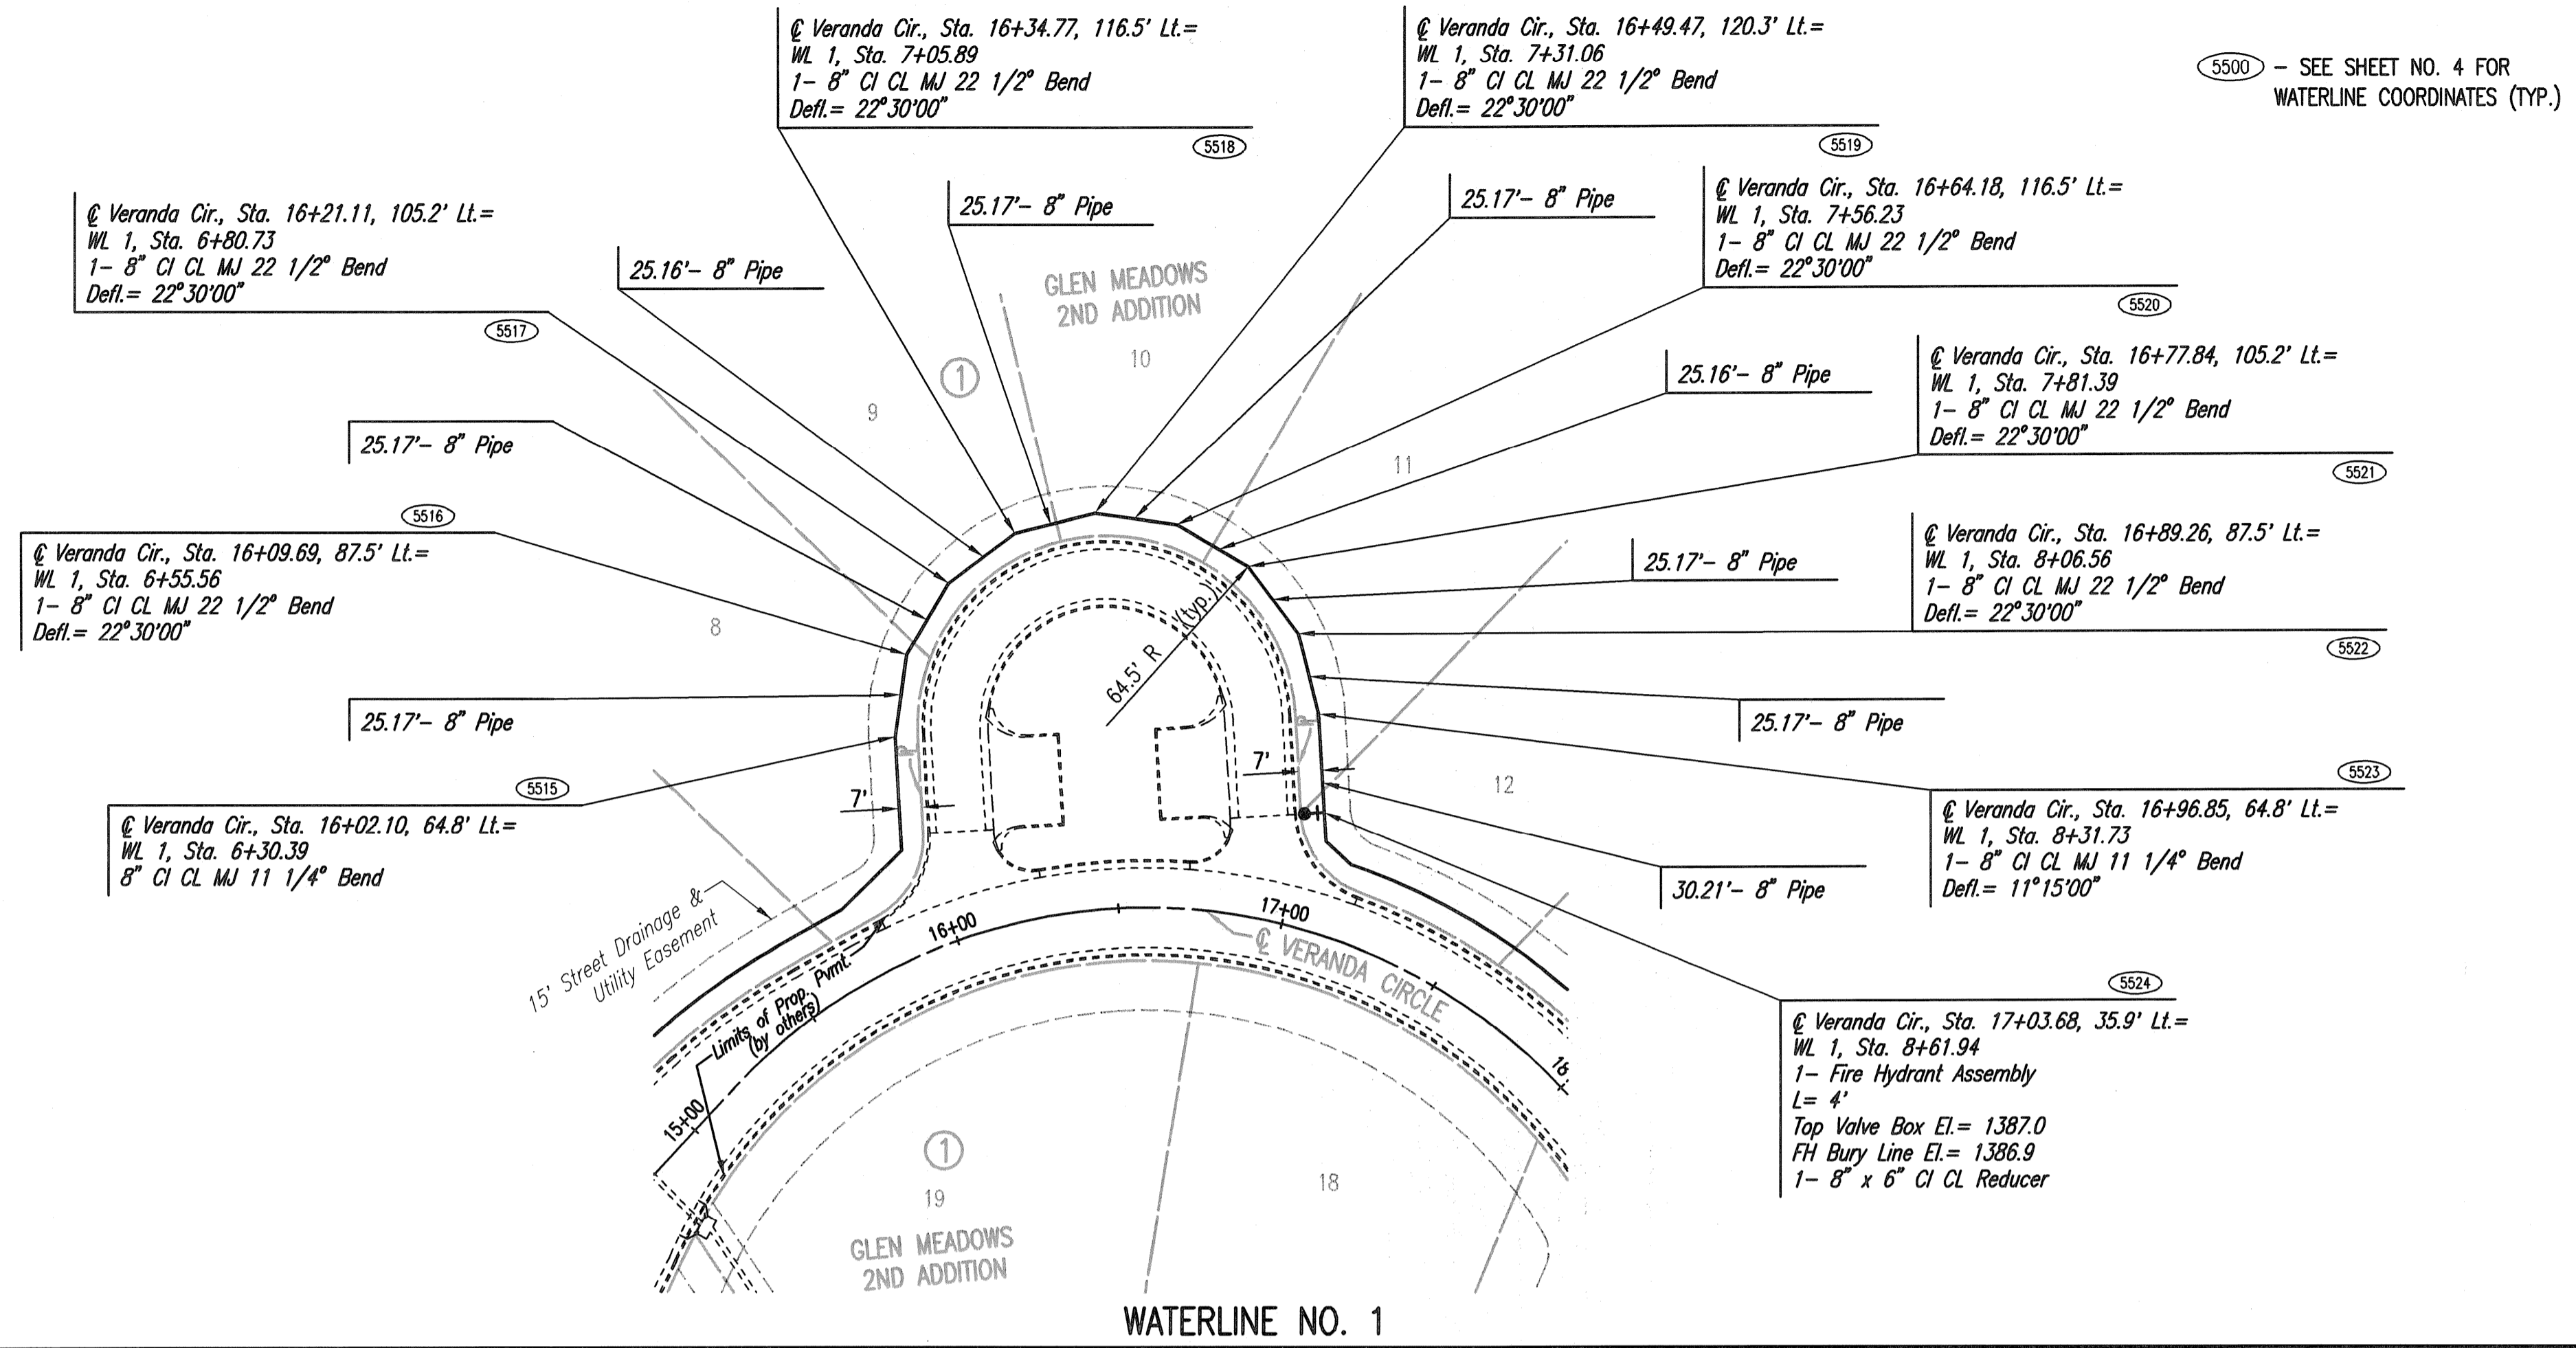

1" AIR RELEASE VALVE ASSEMBLY DETAIL

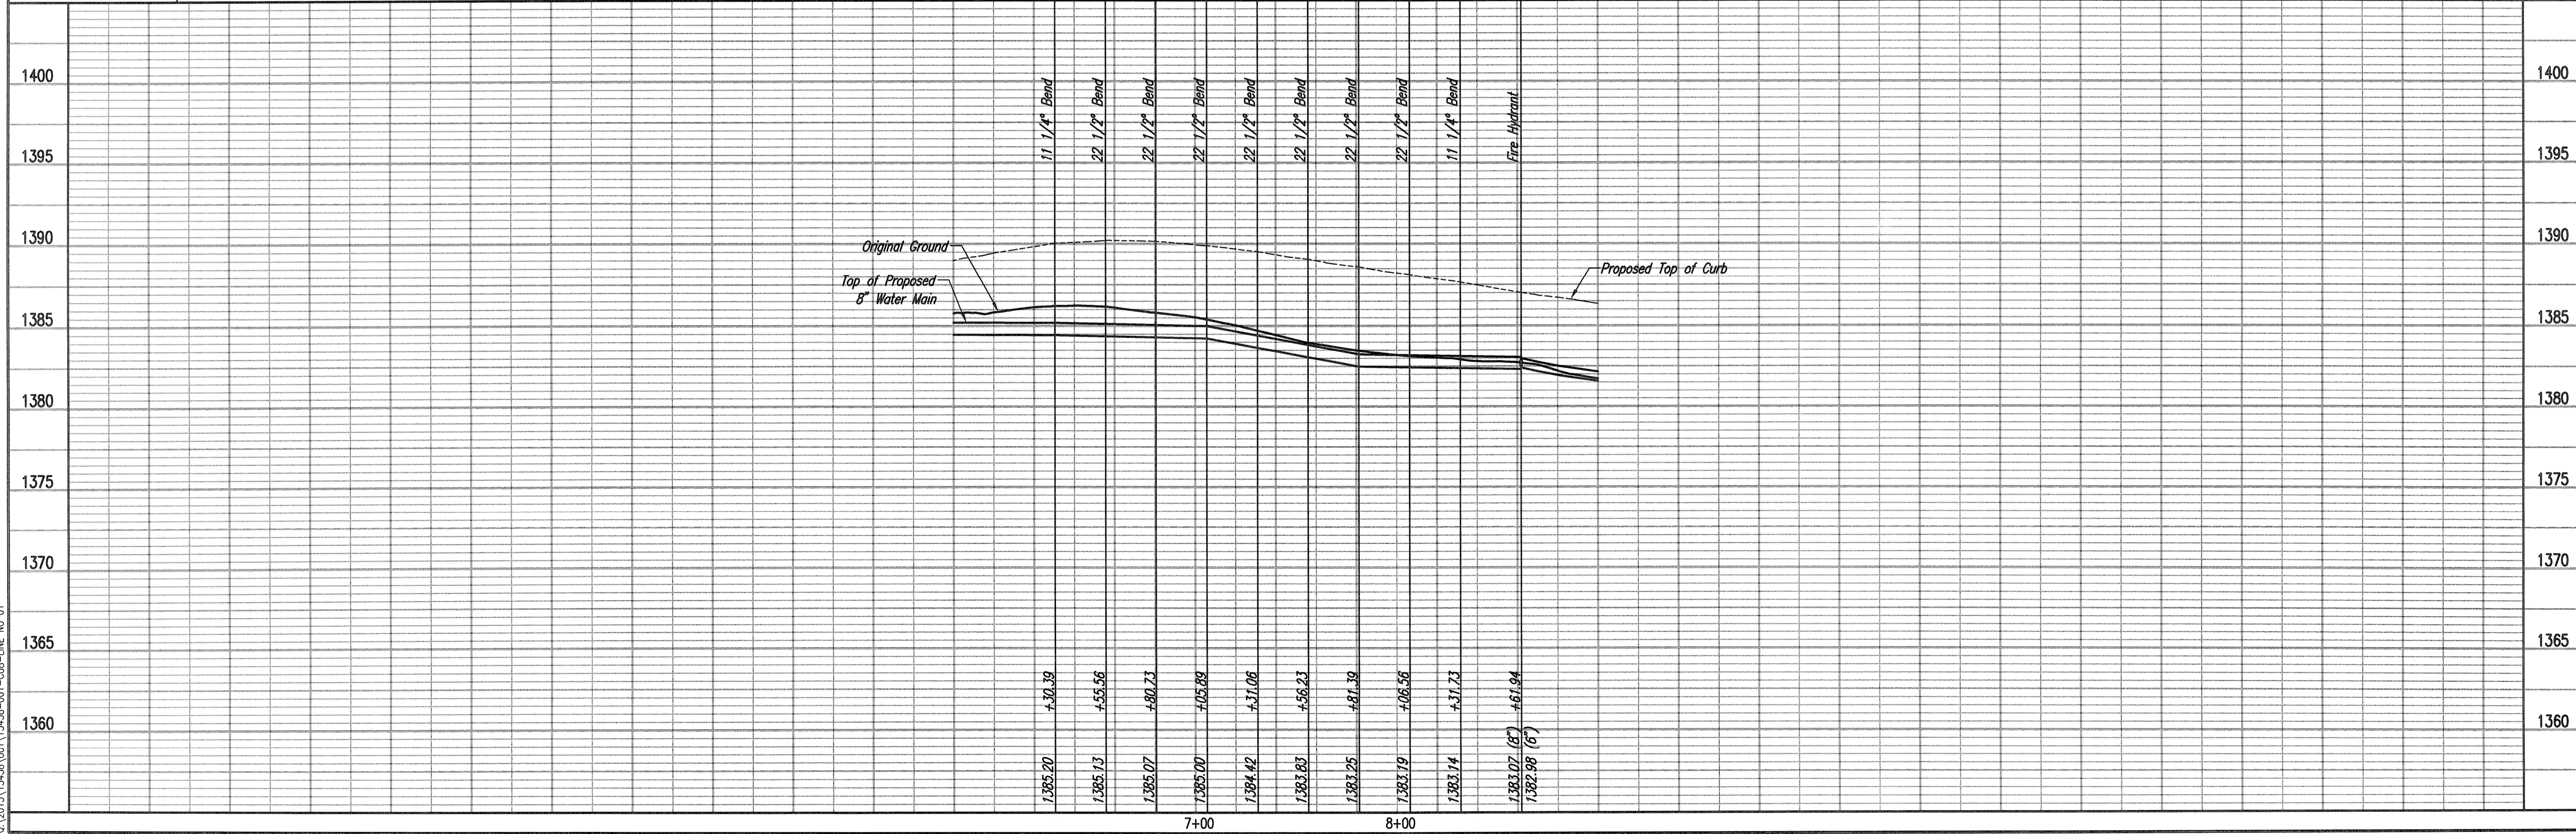

GLEN MEADOWS 2ND ADDITION  
 WATERLINE IMPROVEMENTS  
**WATERLINE NO. 1**

PROFESSIONAL ENGINEERING CONSULTANTS P.A.  
 308 SOUTH TOPEKA WICHITA, KS 67202  
 316-262-2891 www.pec.com

Designed By: CSJ, SMO  
 Drawn By: CSJ, JAN

Job No. 35-13438-001-0042  
 Date: SEPTEMBER 2013

GARY JANZEN, P.E. - CITY ENGINEER  
 CITY OF WICHITA PROJECT NO. 448-90450

Sheet 8 of 12