
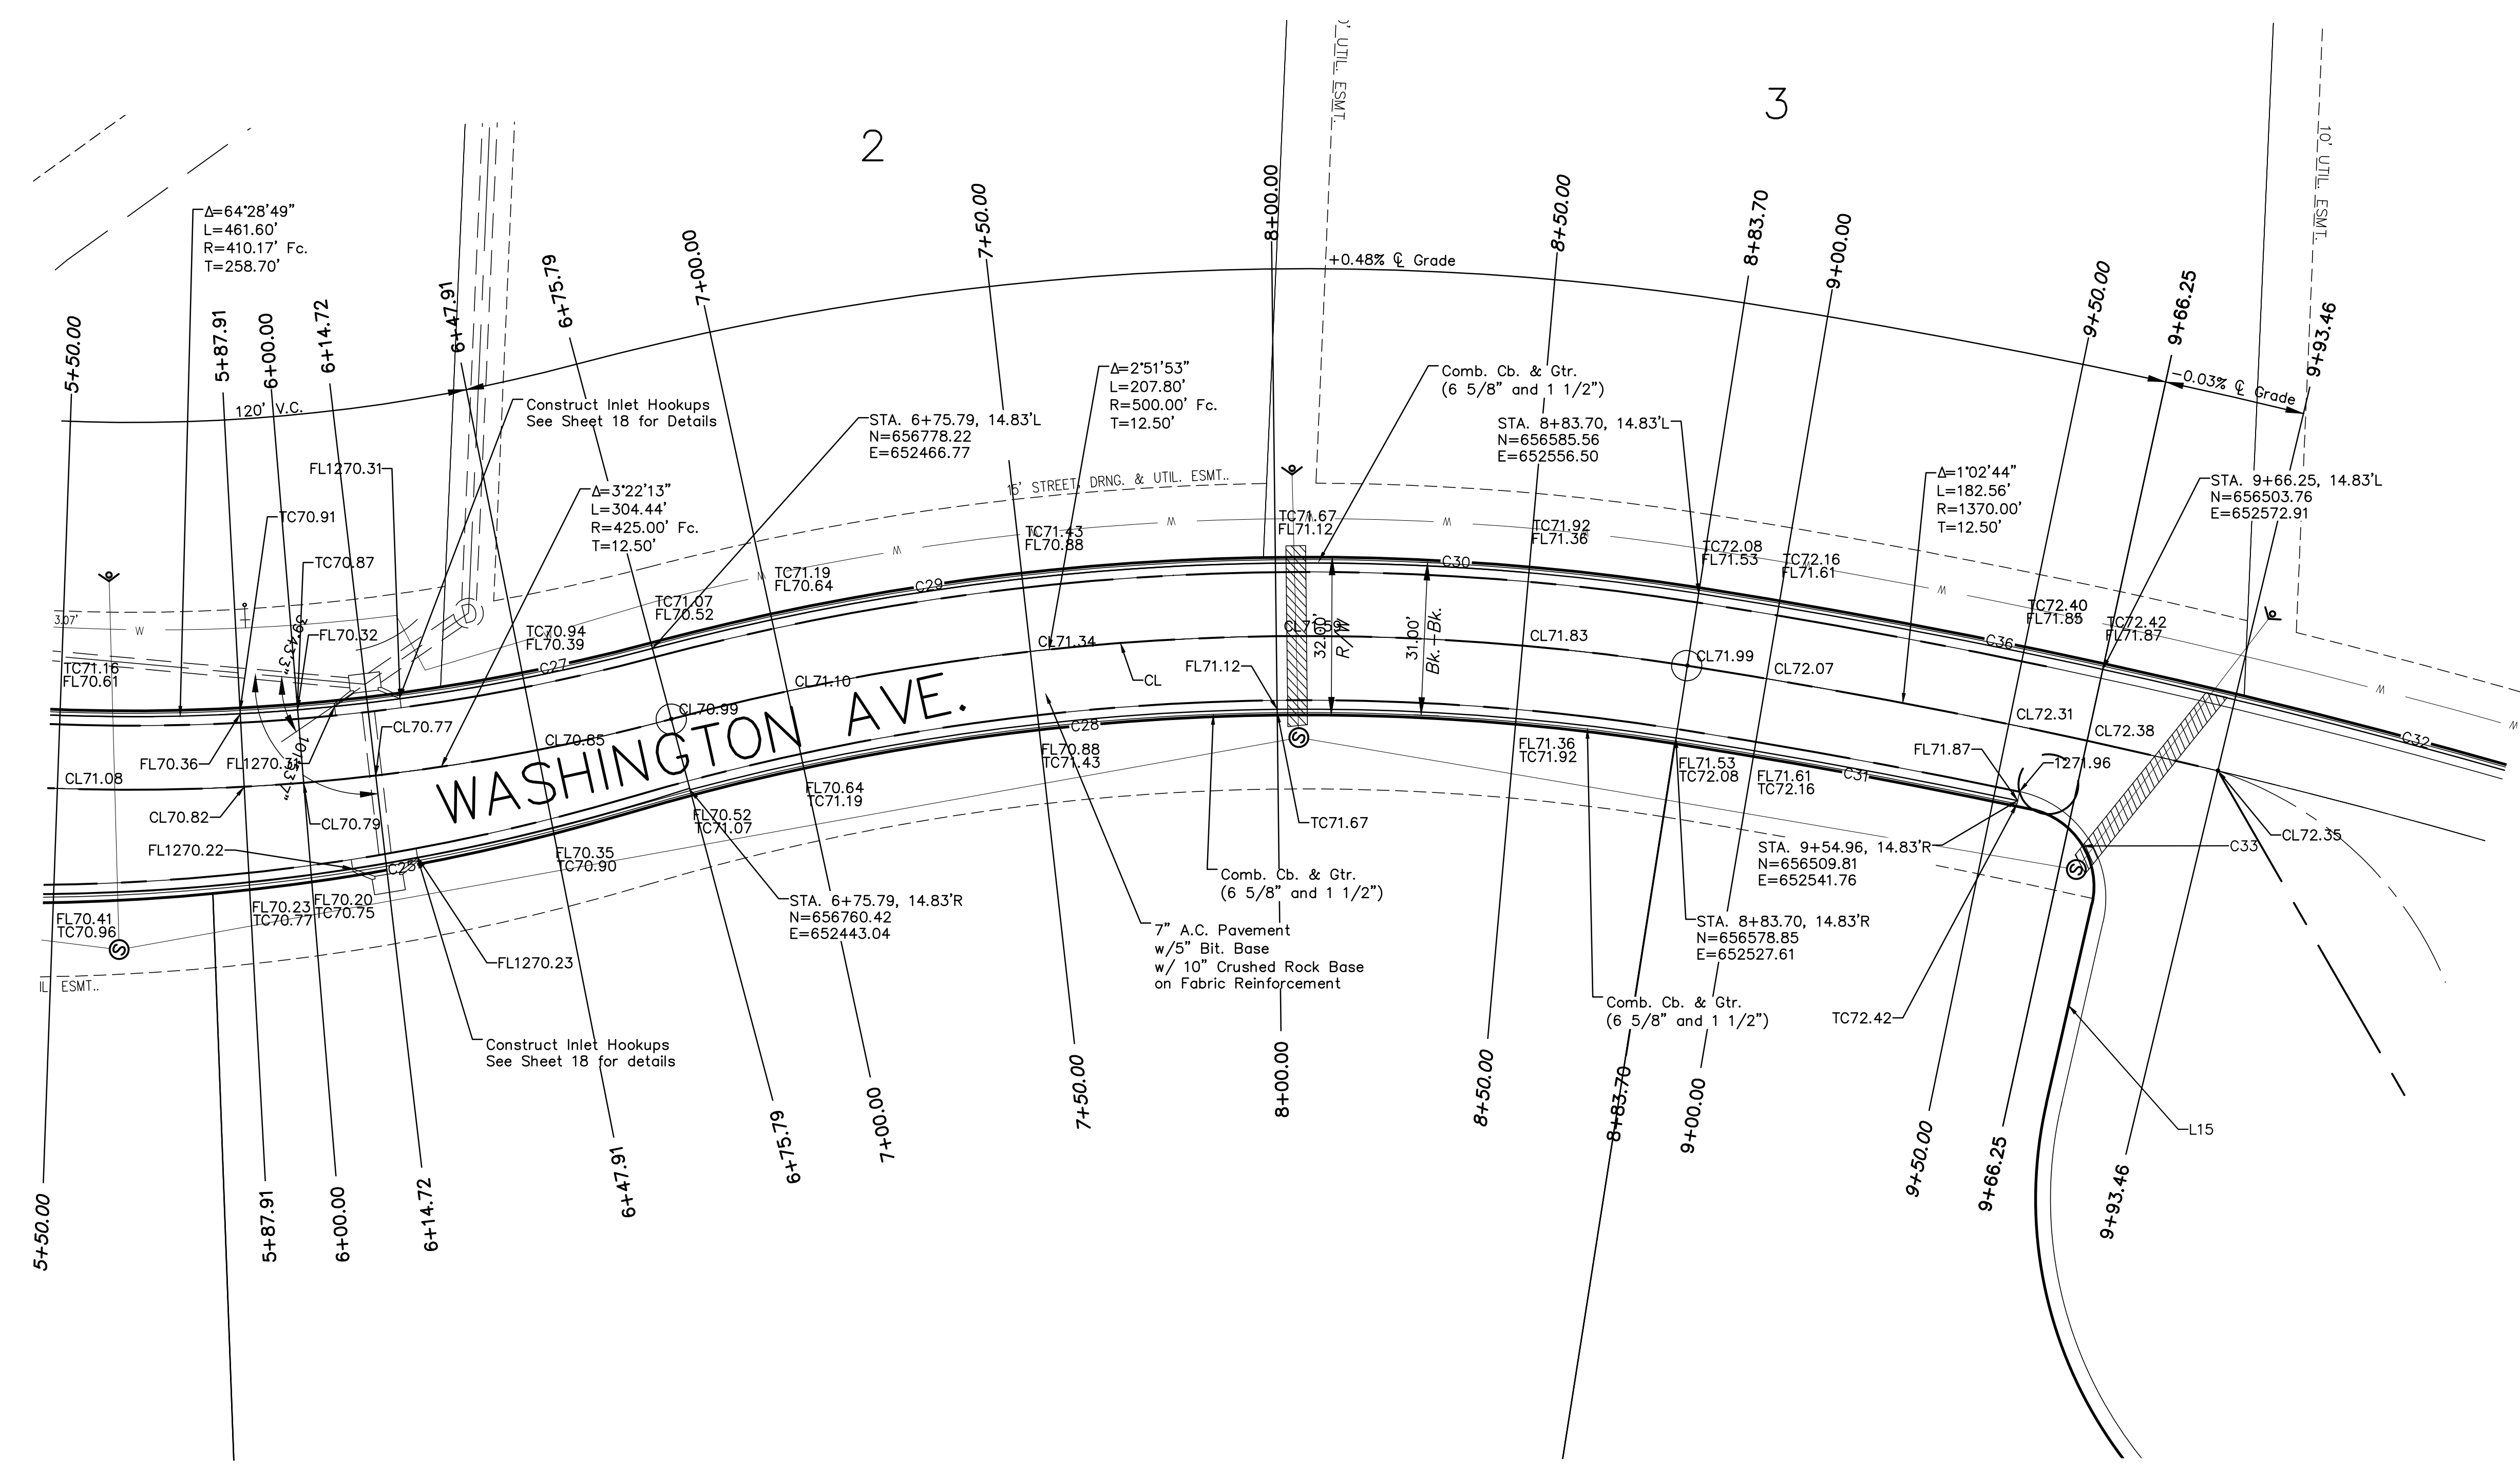



GRAPHIC SCALE

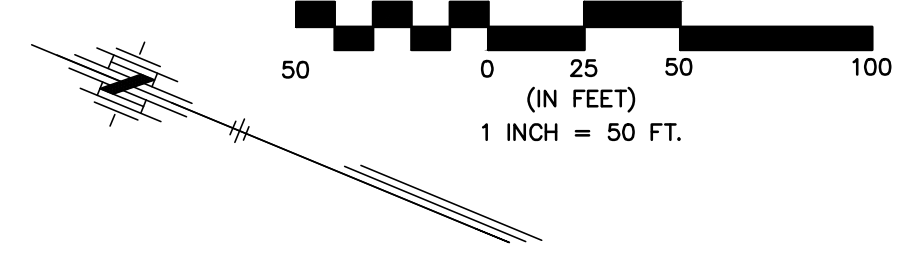

No.	By	Date	Revision

SOUTHFORK COMMERCIAL ADDITION
 PAVING & DRAINAGE IMPROVEMENTS
 WASHINGTON AVE
 CITY OF WICHITA, KANSAS
 GARY JANZEN, P.E. - CITY ENGINEER
 PROJECT NO. 468-84826 OCA NO. (751507)
 PROJECT NO. 472-85050 OCA NO. (766279)

POE & ASSOCIATES, INC.
 CONSULTING ENGINEERS
 5940 E. Central, Suite 200 ■ Wichita, KS 67208-4242
 Phone 316/685-1111 ■ FAX 316/685-4444

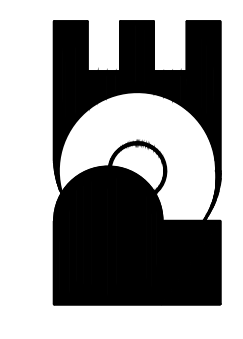

FINAL
 Engineer: T. AUSTIN
 Designer: J. UNRUH
 P.O. Job No.: 1558
 Date: JANUARY 2014