


REED'S COVE ADD.  
PECKHAM STREET  
CROSS SECTIONS

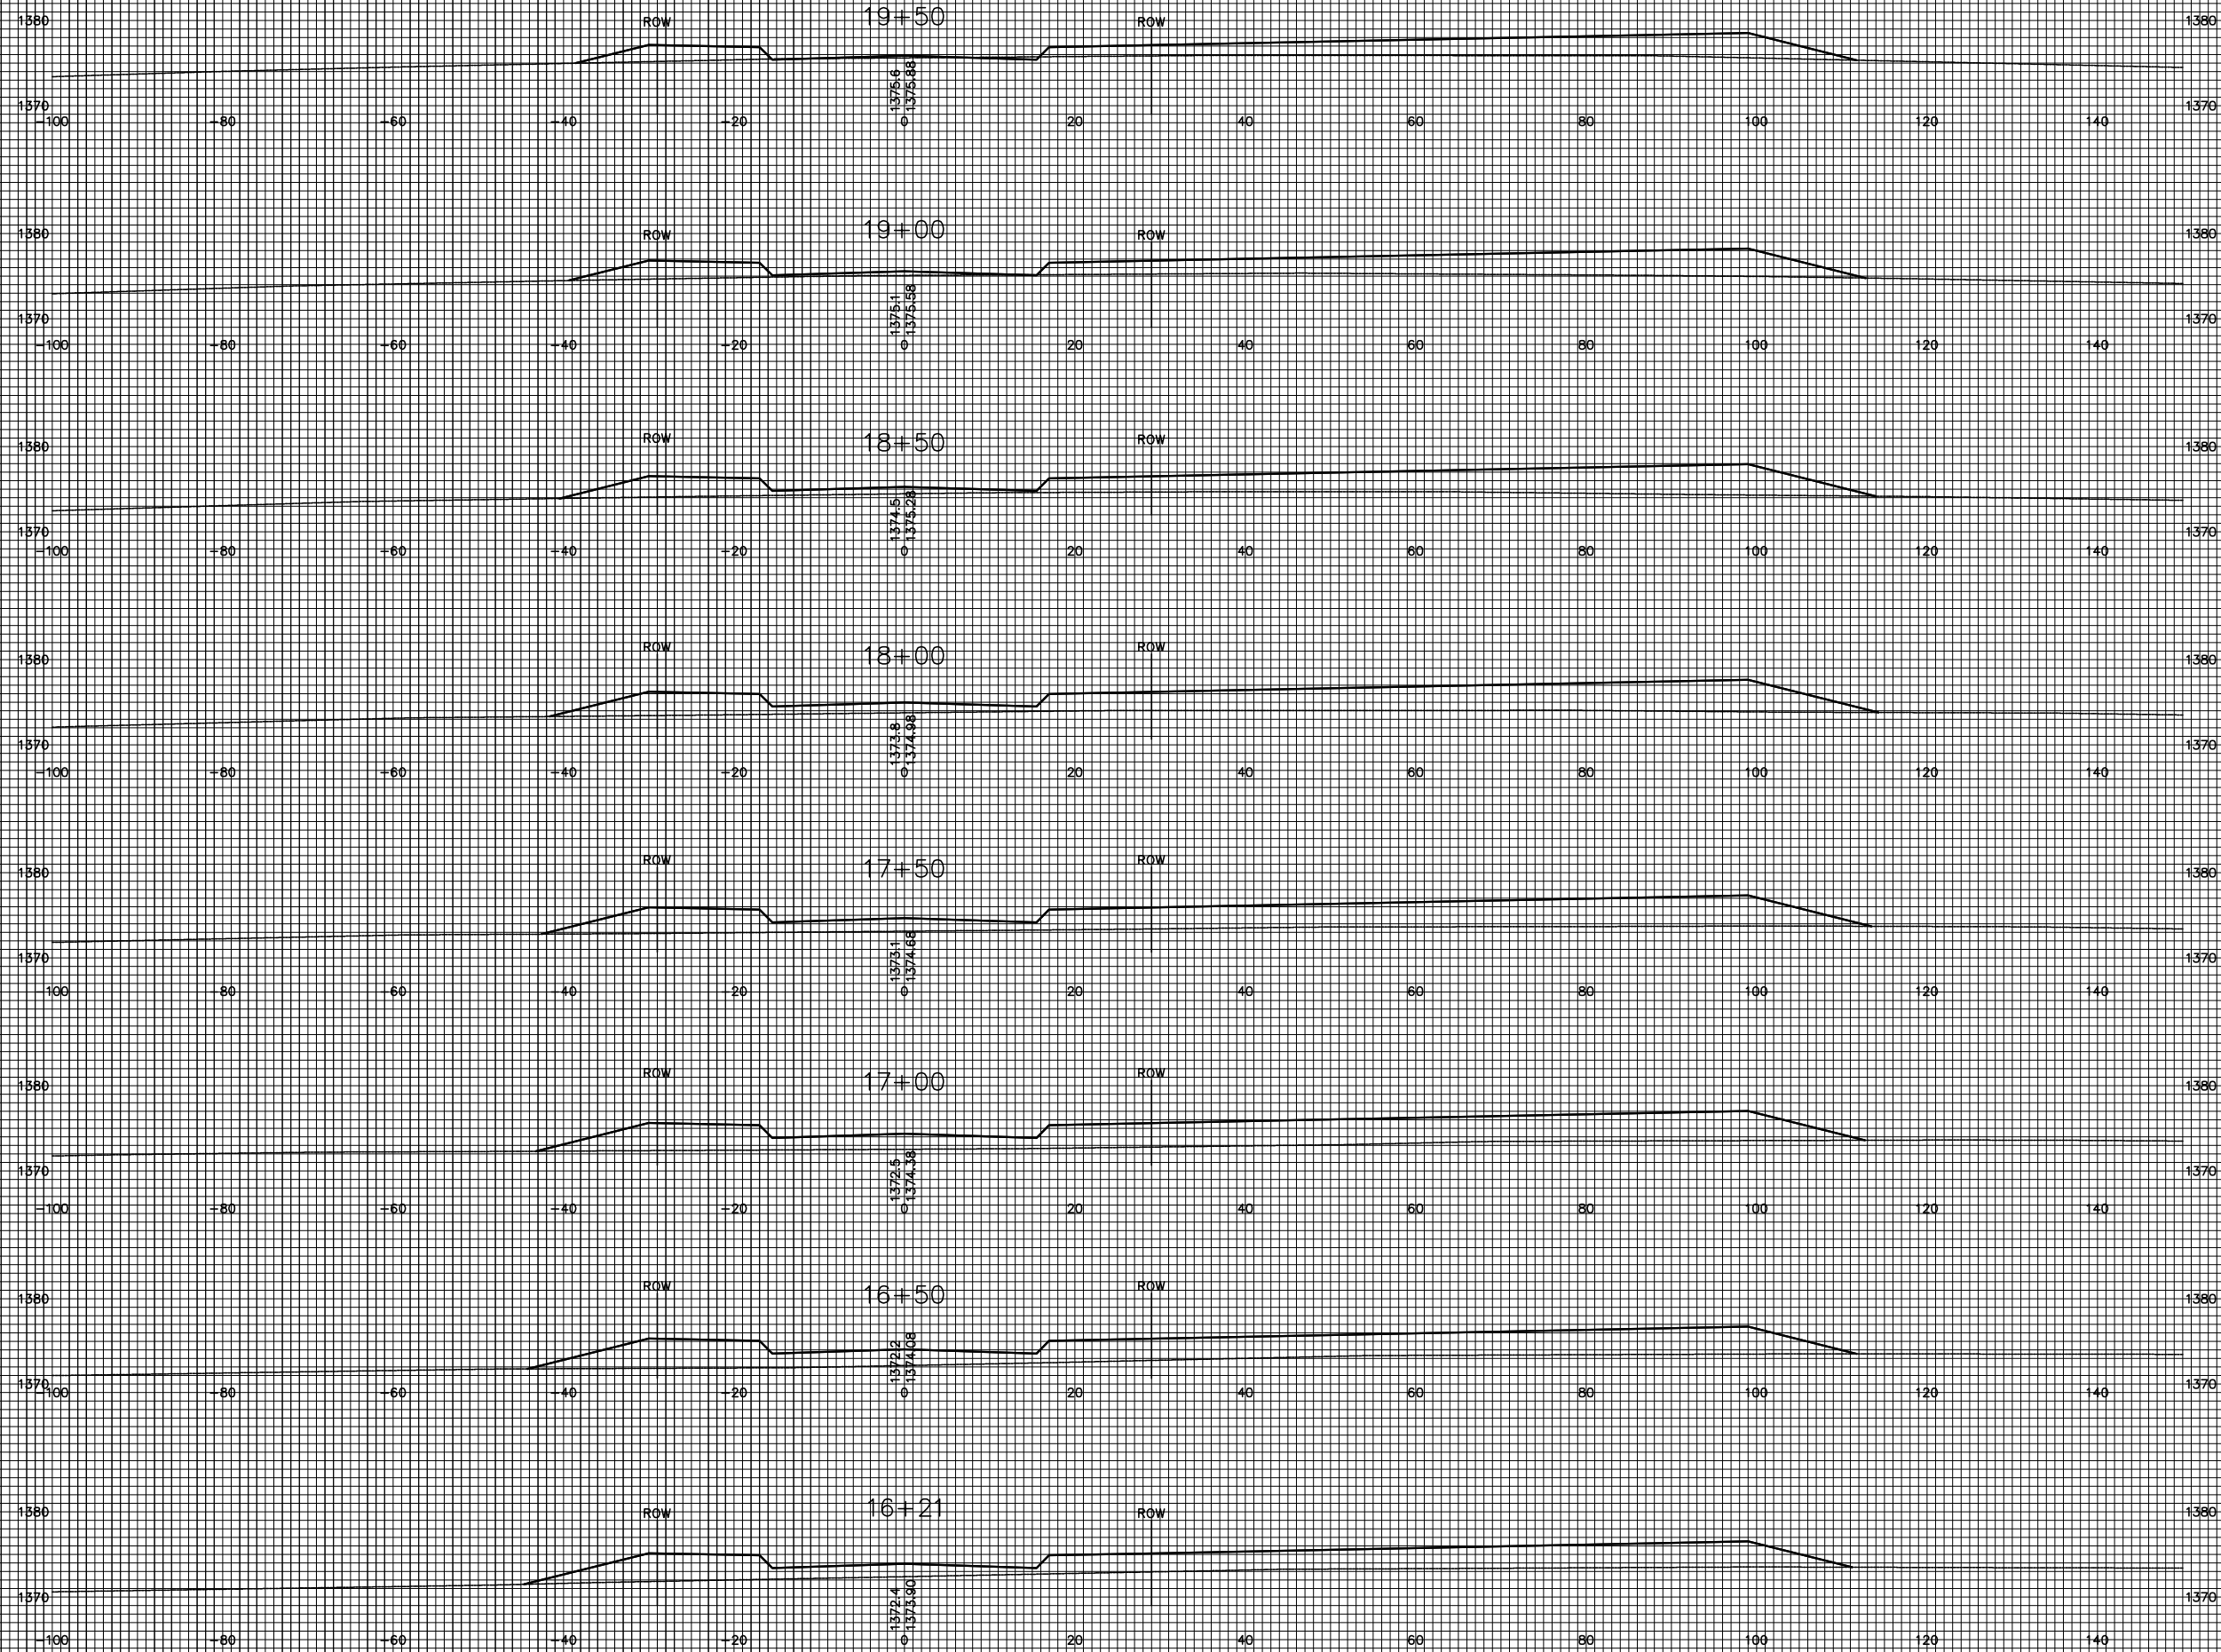

PECKHAM STREET