


DOUGLAS STREET, STA 114+93




HIGHLAND SPRINGS STREET, STA 133+44

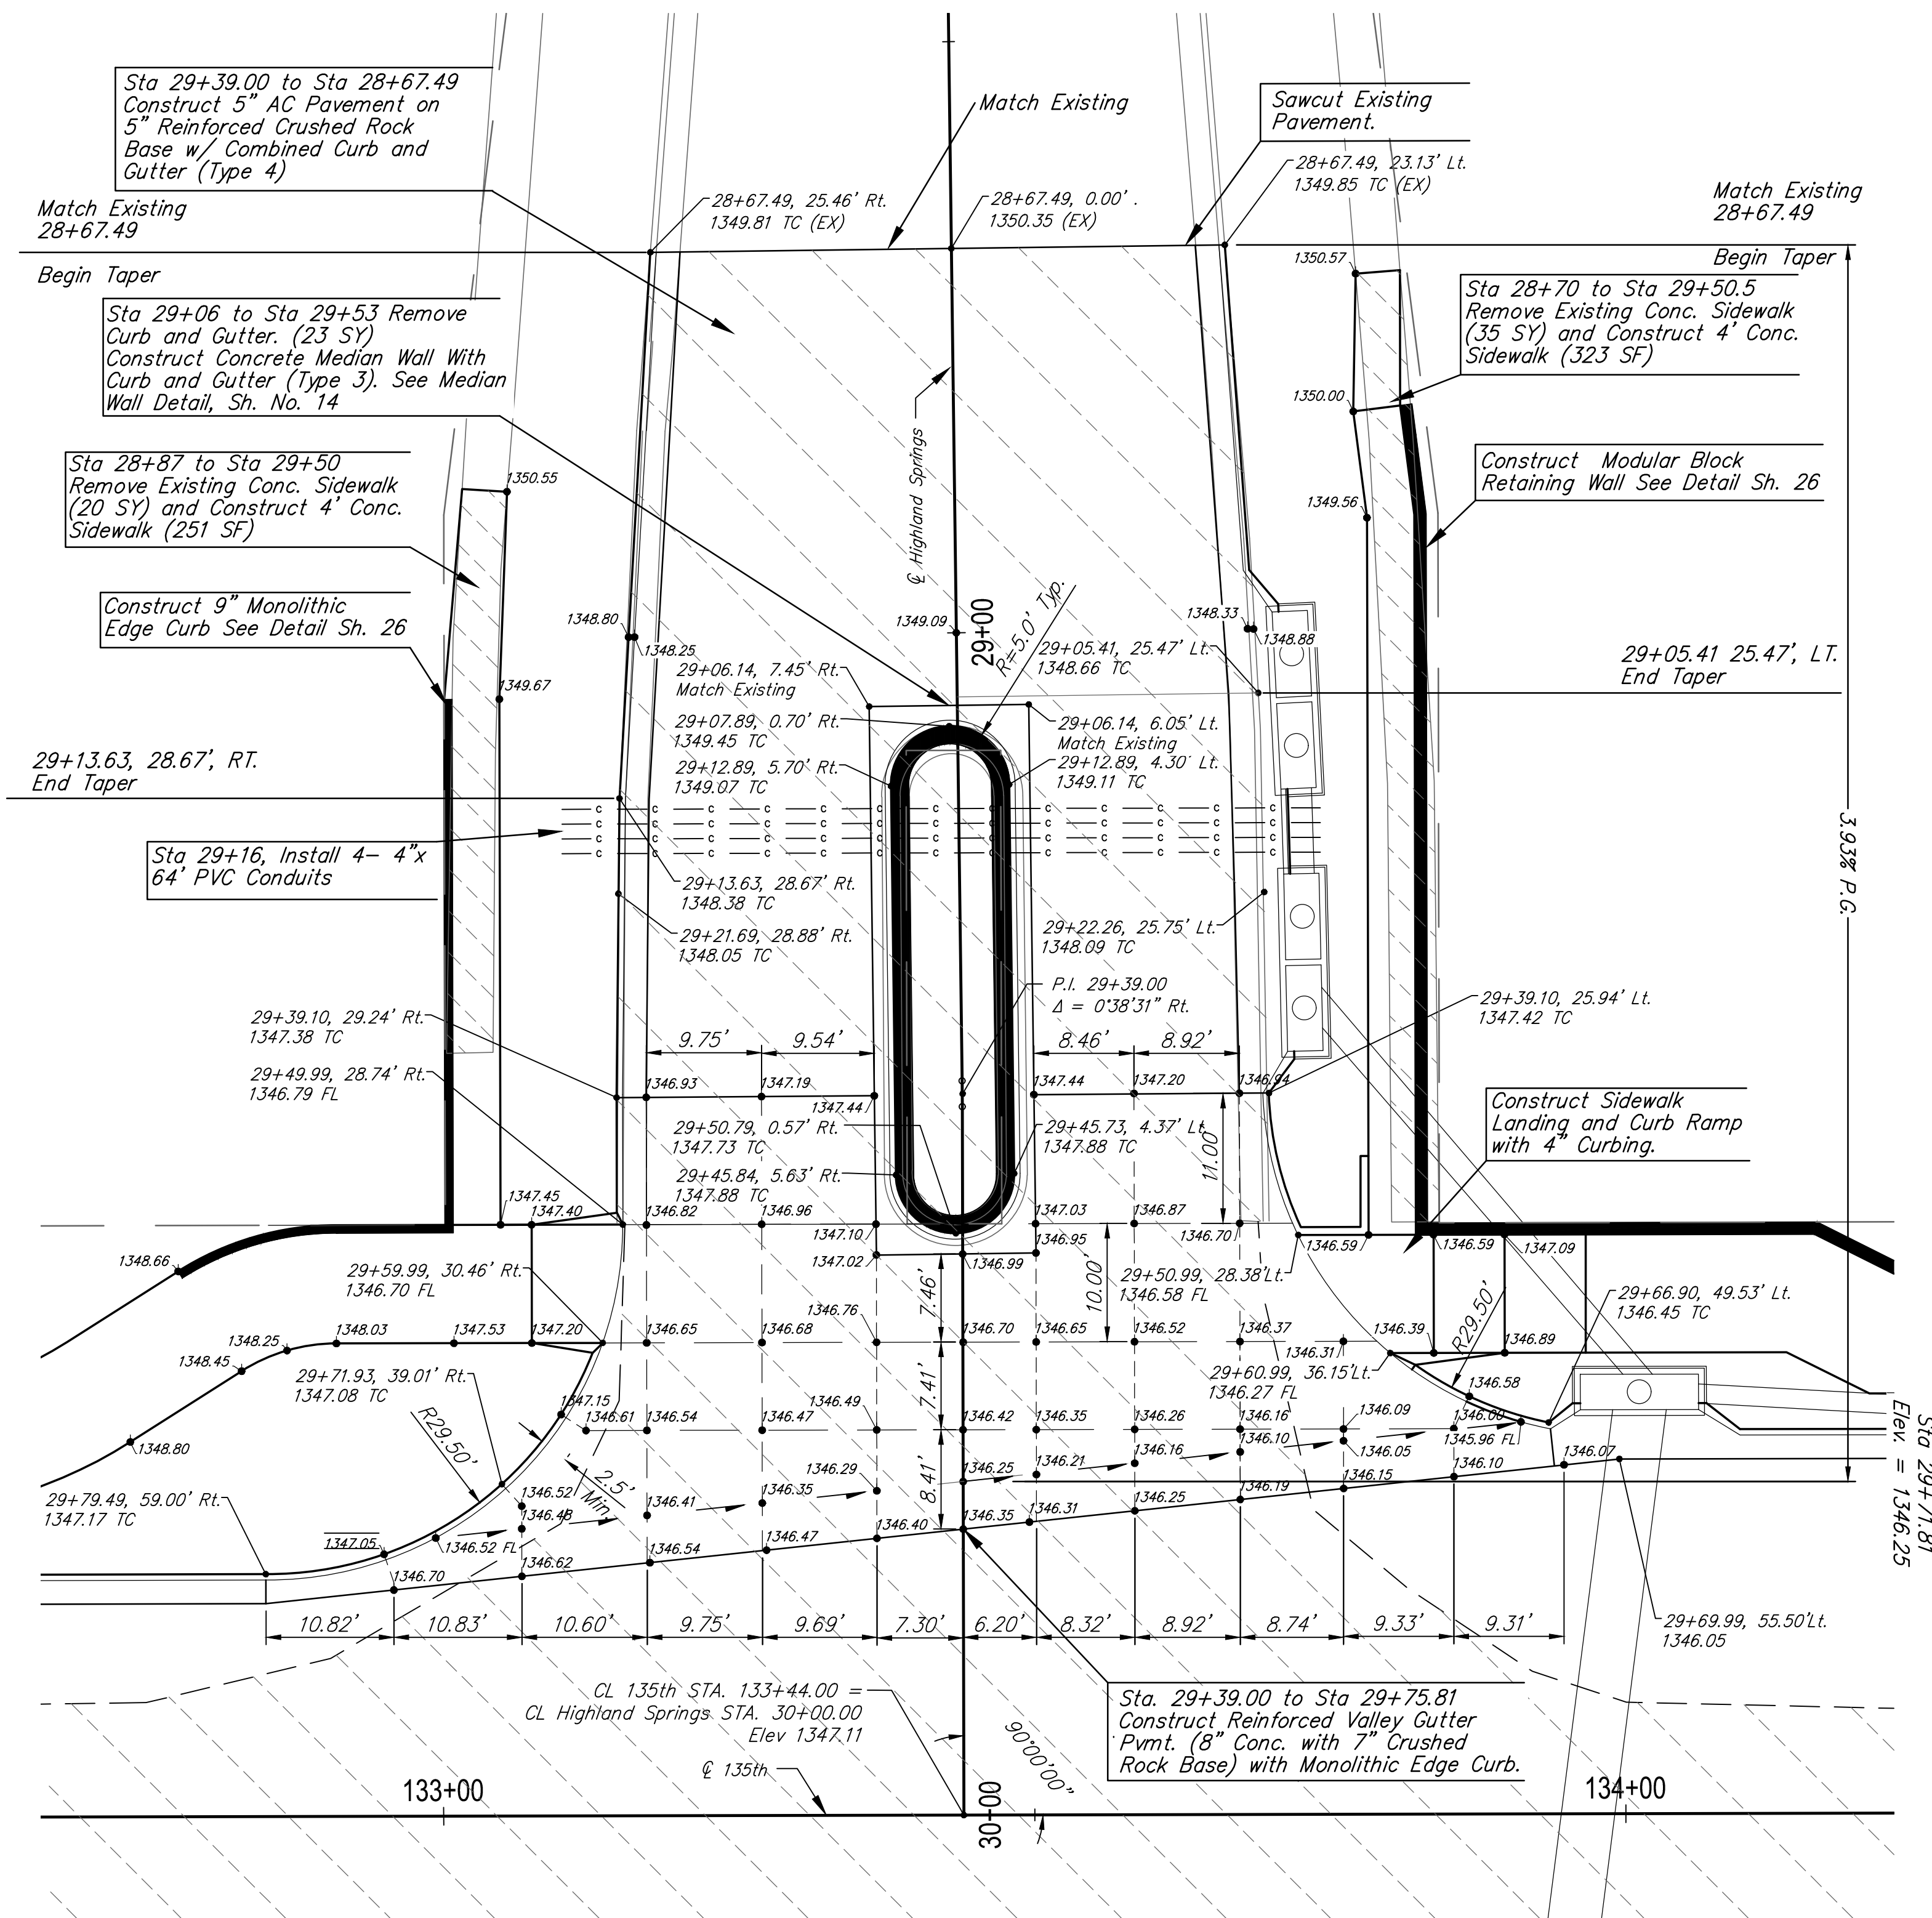

Note:  
Contractor to coordinate with Highland Springs Home Owners Association for Final Location of 4- 4" PVC Conduits.

Note:  
See 135th St. Plan Sheets for Existing Utilities

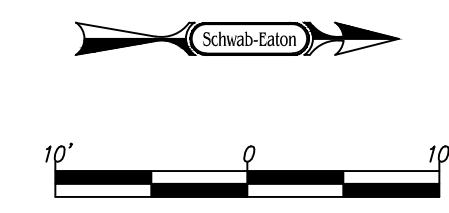

CITY OF WICHITA

SIDE ROAD PLAN  
DOUGLAS STREET  
HIGHLAND SPRINGS STREET

**Schwab Eaton**  
8615 W. Frazier Lane, Suite 2  
Wichita, KS 67212  
Phone: 316-722-4472

DESIGNED	ABS	DRAWN	PLM	SCALE	SHEET NO.
CHECKED	ABS/CDM	DATE	12/13	1"=10'	17