
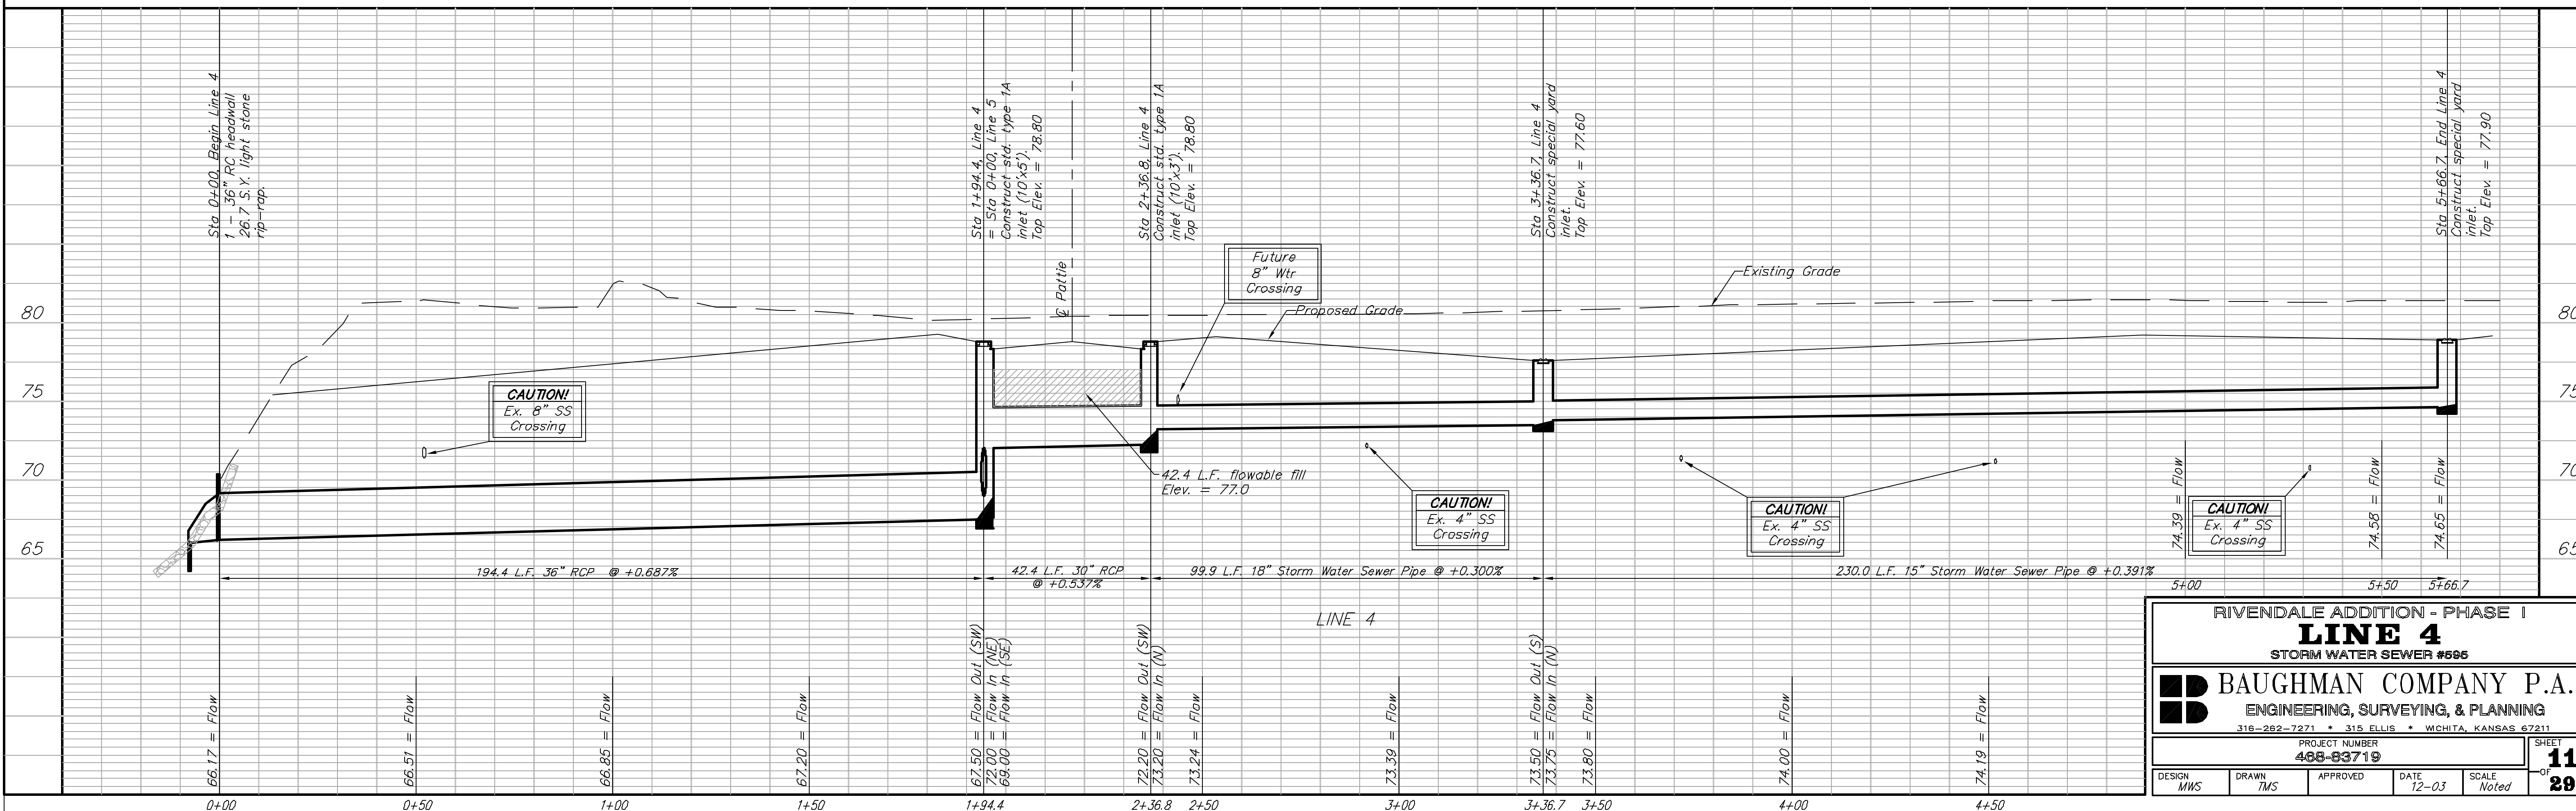


Benchmark:
 City of Wichita Benchmark Disc,
 Hydraulic and 55th Street South,
 42.00' North of Centerline, 40.70'
 West of Centerline, 3.70' North of
 centerline of Power Pole, 58.20'
 Northwest of Southeast Corner, Sec.
 21, Twp. 28-S, R-1-E.
 Elev. = 76.19 City Datum

Scale: 1" = 20' Horizontal
 1" = 5' Vertical
 • = Iron

Static WS = 170.0
 100 yr WS = 175.0

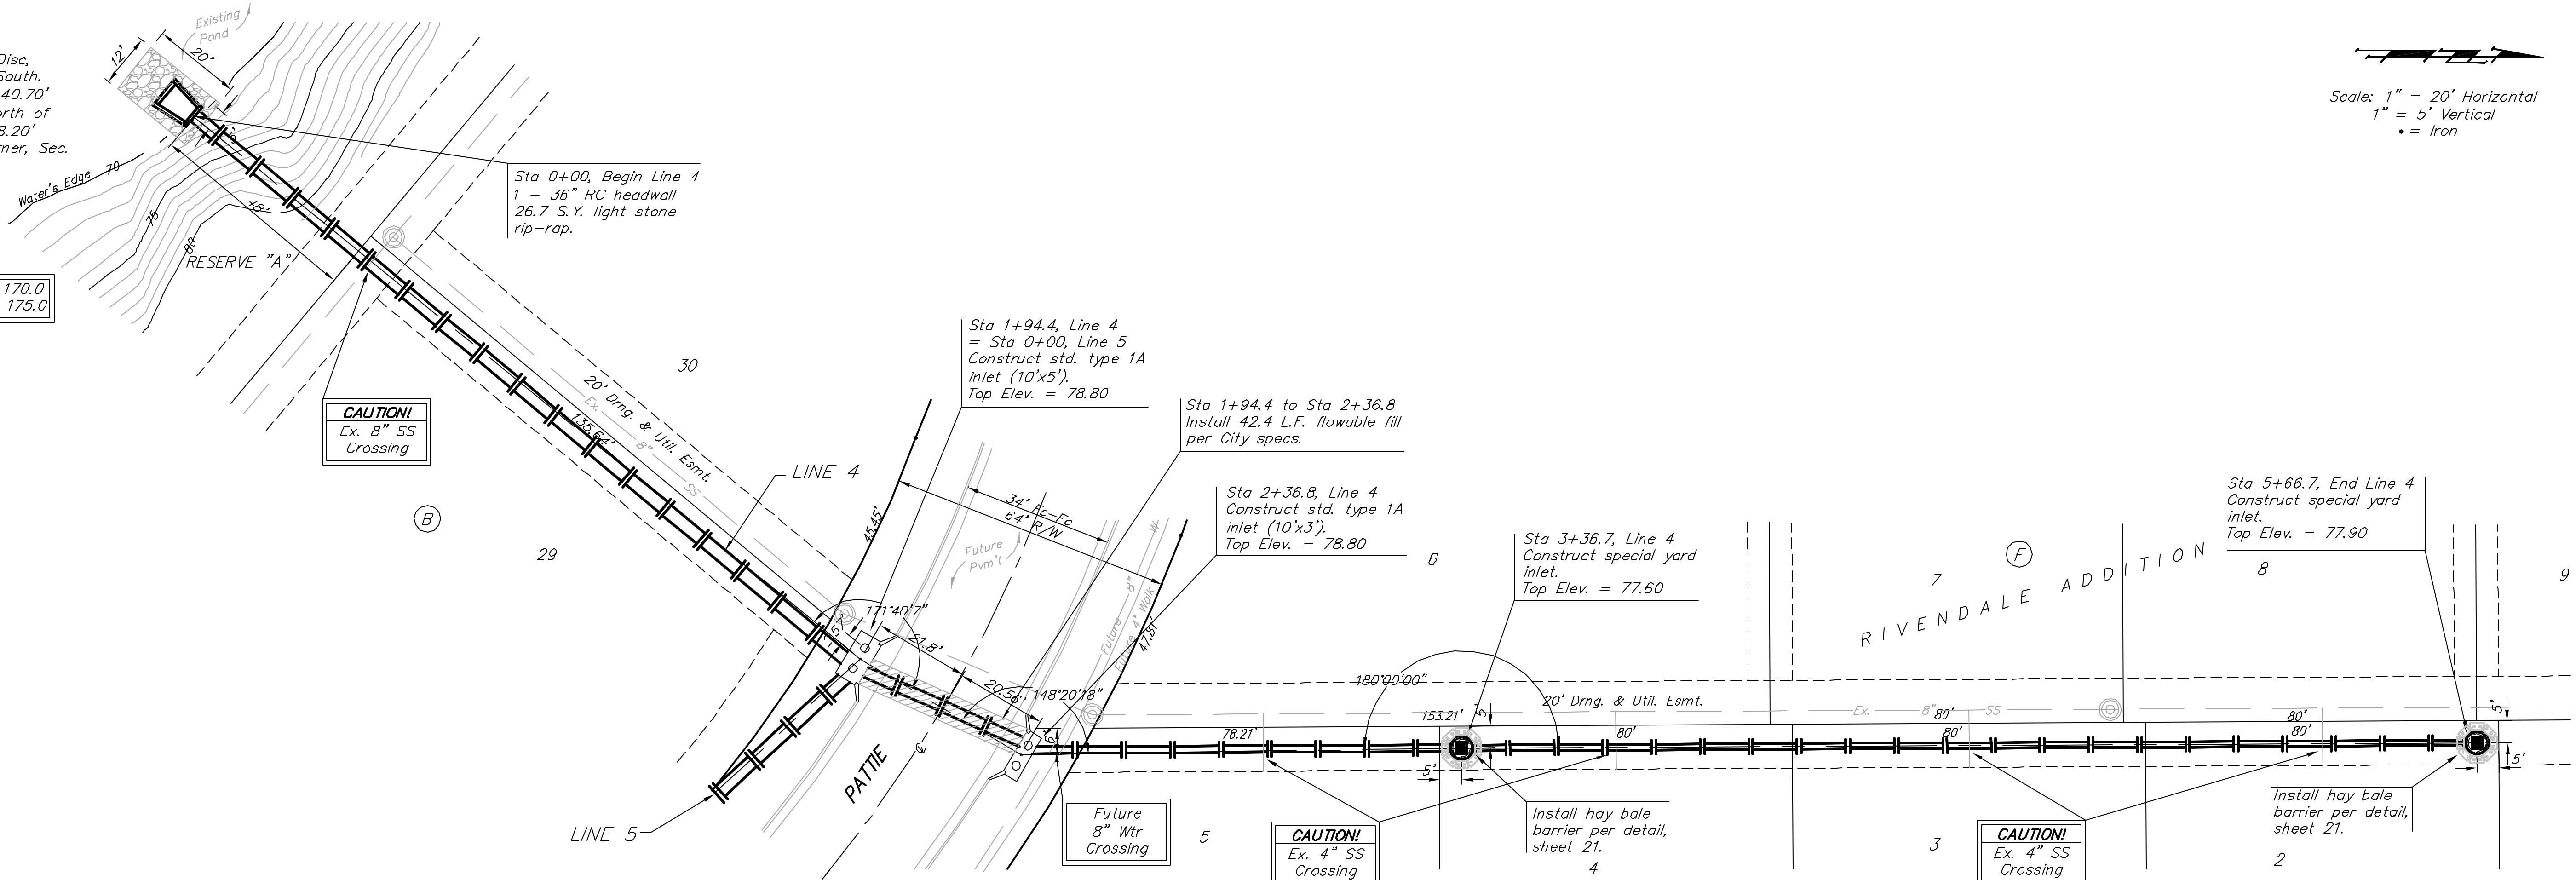

RIVENDALE ADDITION - PHASE I
LINE 4
 STORM WATER SEWER #696

BAUGHMAN COMPANY P.A.
 ENGINEERING, SURVEYING, & PLANNING
 316-262-7271 • 315 ELLIS • WICHITA, KANSAS 67211

PROJECT NUMBER
468-83719

DESIGN MWS	DRAWN TMS	APPROVED	DATE 12-03
SCALE Noted			SHEET 11 OF 29

Rivendale SWST07 03-09-15604