
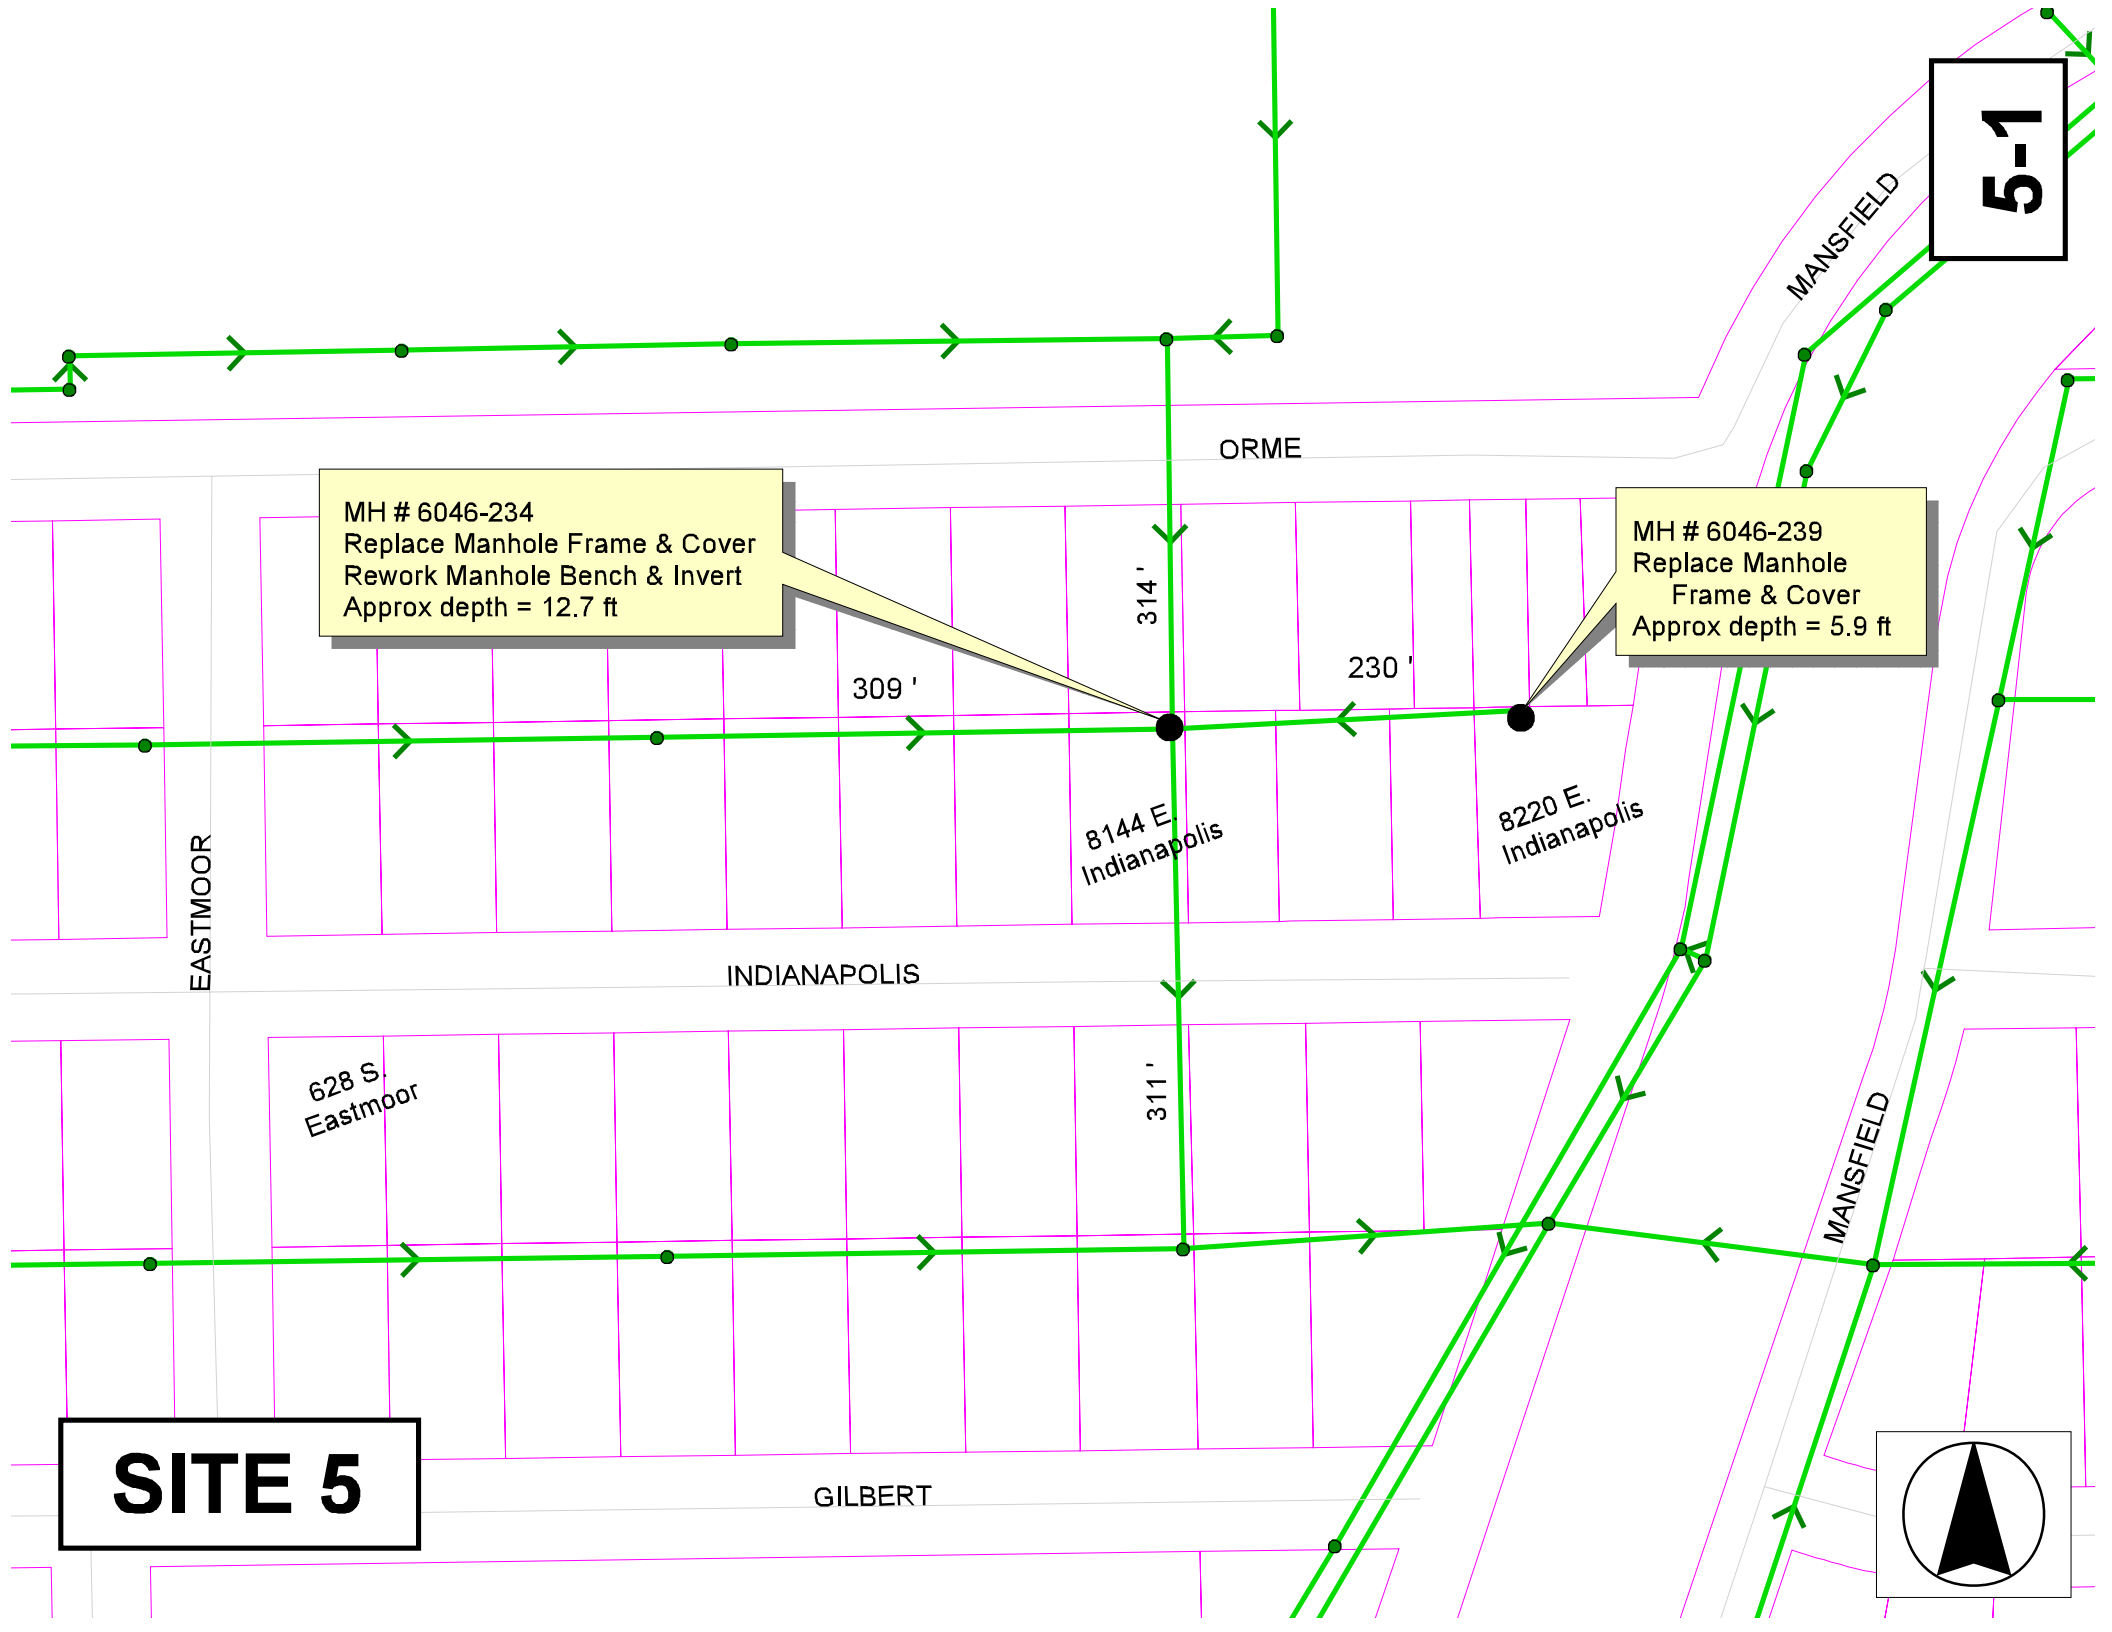


**5-1**


MH # 6046-234  
Replace Manhole Frame & Cover  
Rework Manhole Bench & Invert  
Approx depth = 12.7 ft

MH # 6046-239  
Replace Manhole Frame & Cover  
Approx depth = 5.9 ft

**SITE 5**

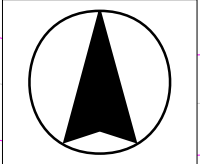

5-2

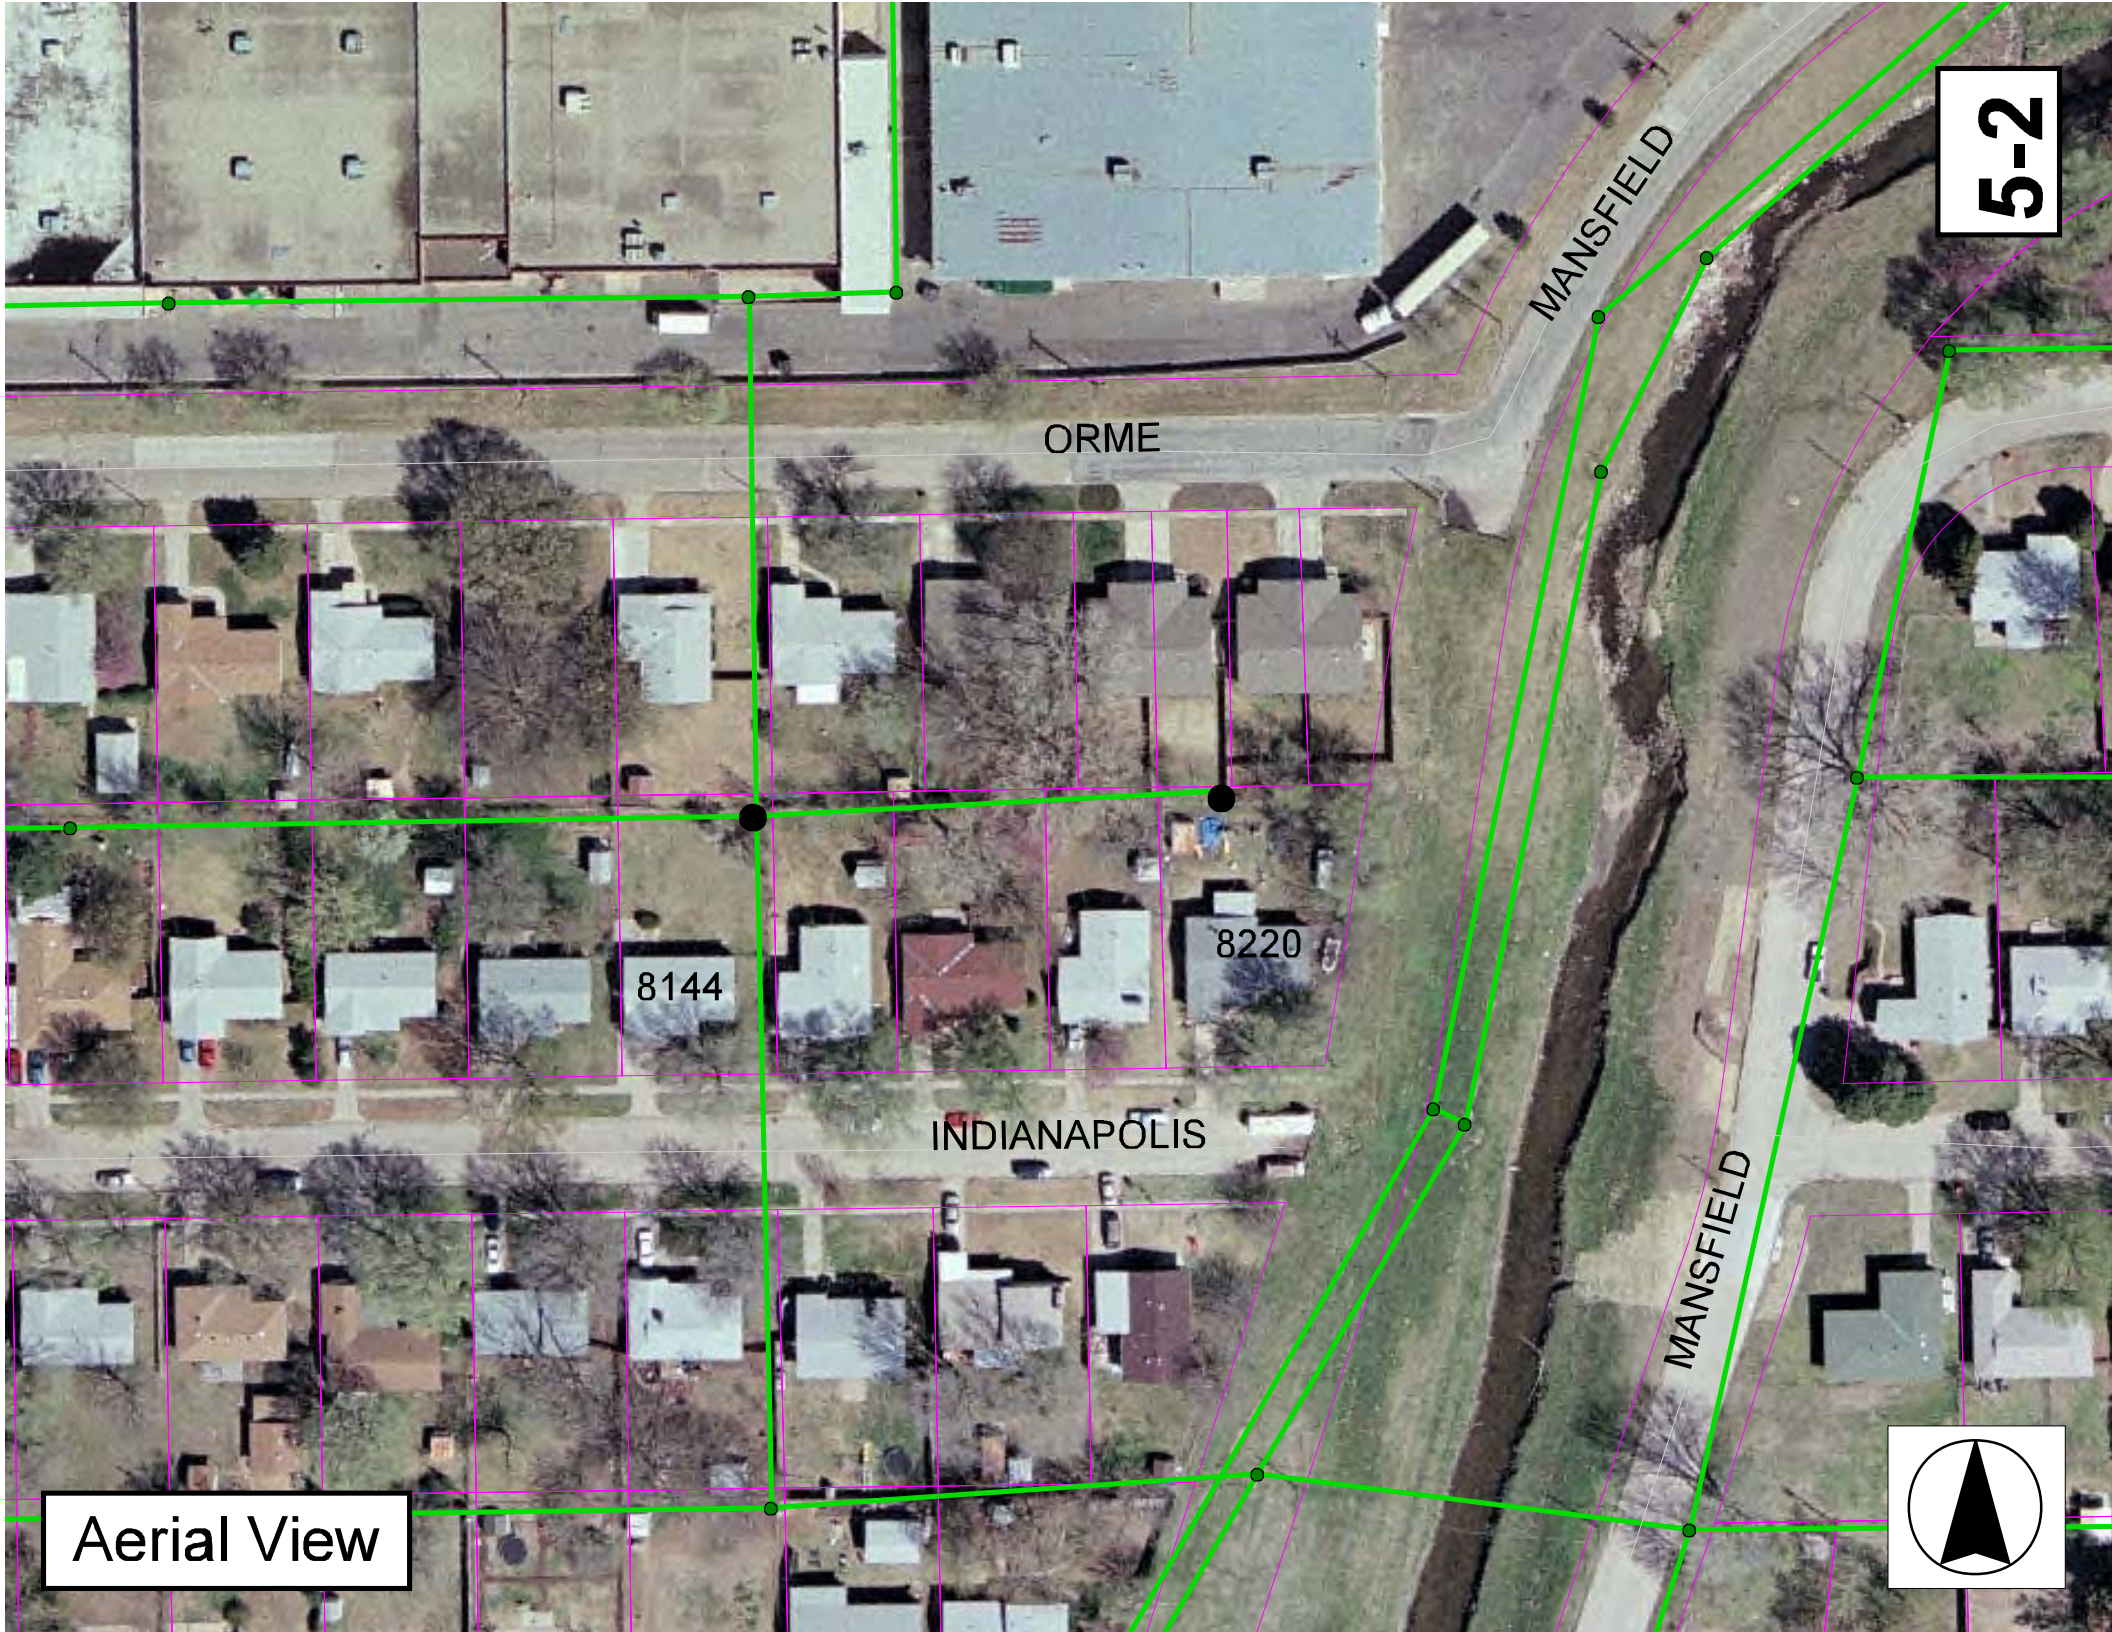

ORME

MANSFIELD

8144

8220

INDIANAPOLIS

MANSFIELD

Aerial View

