
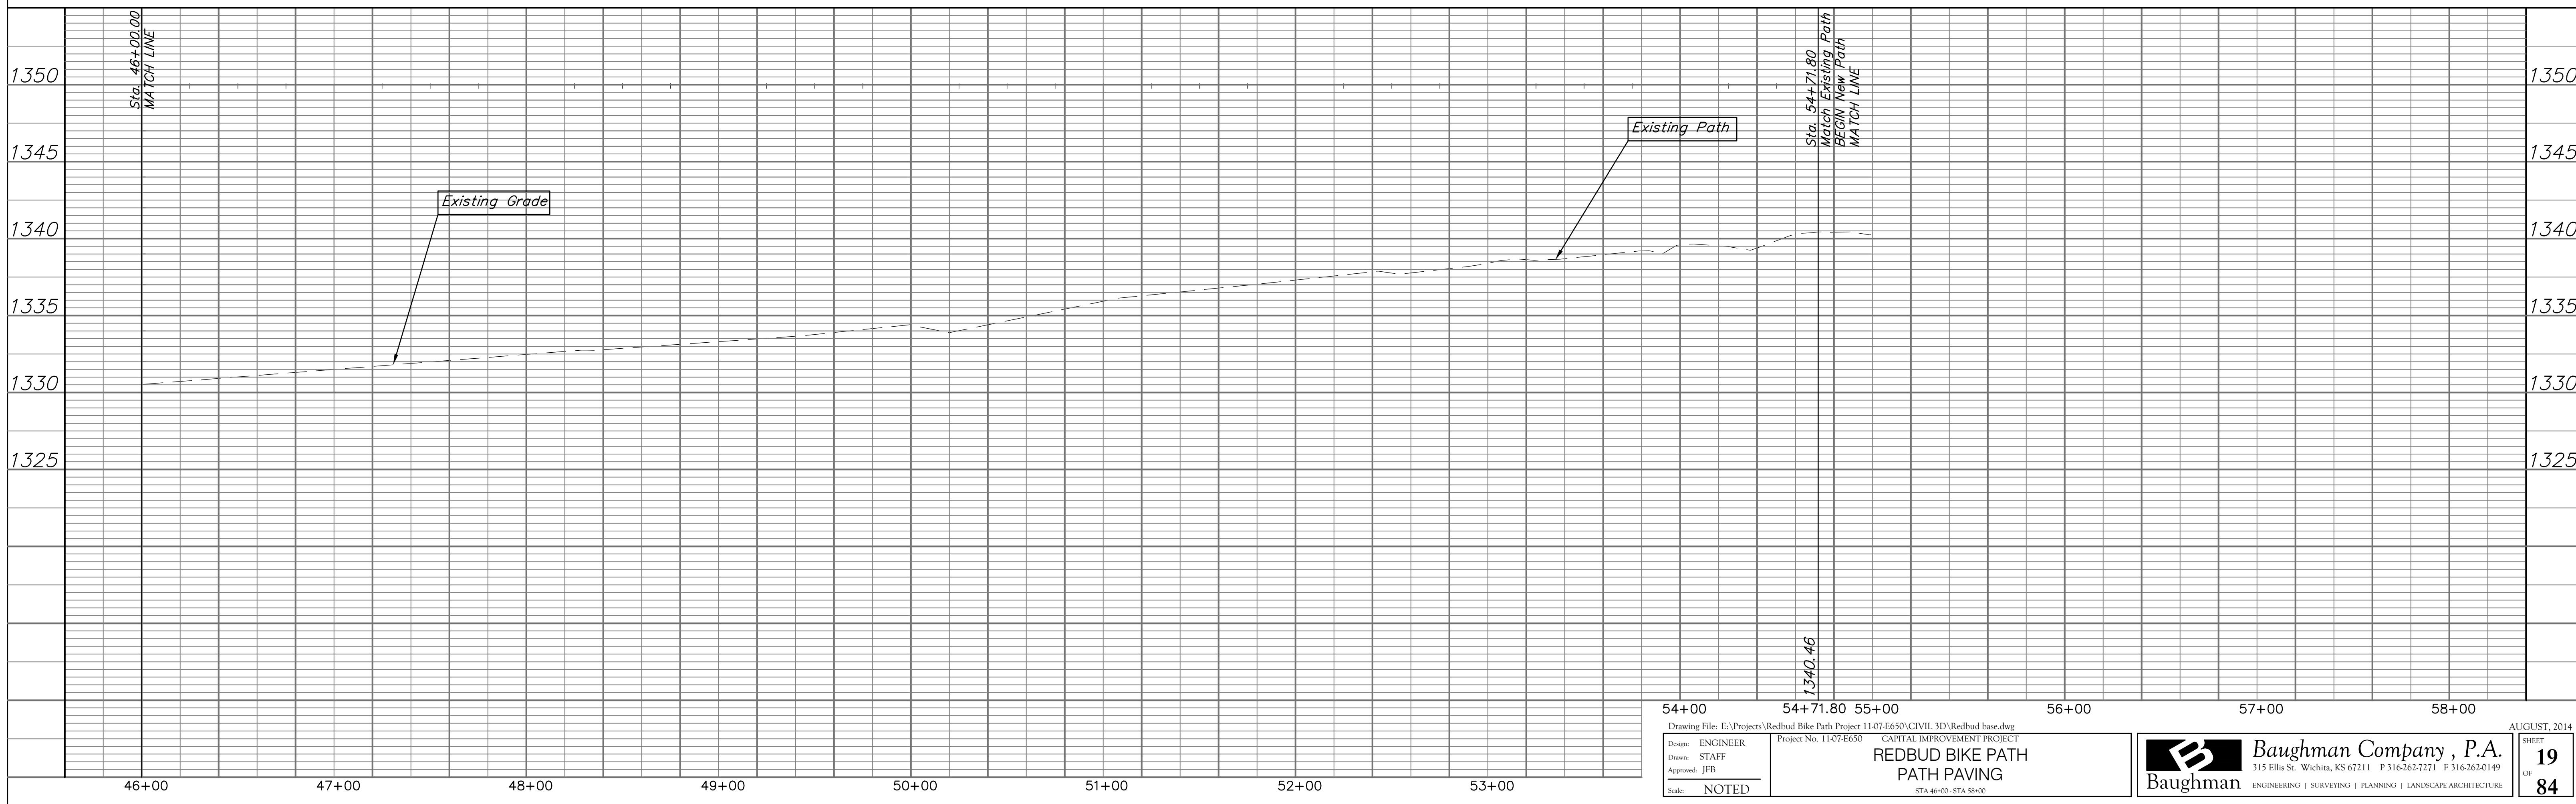
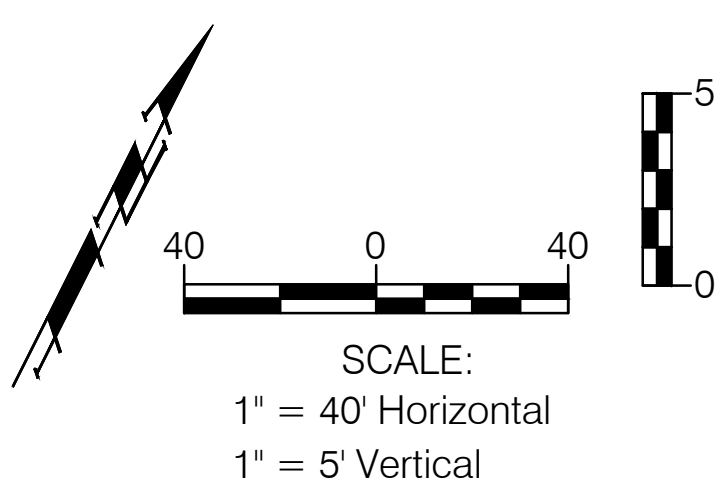


FHWA REGION NO.	STATE	PROJECT NO.	FISCAL YEAR	SHEET NO.	TOTAL SHEETS
7	KANSAS	87 TE-0353-01	2014	19	84

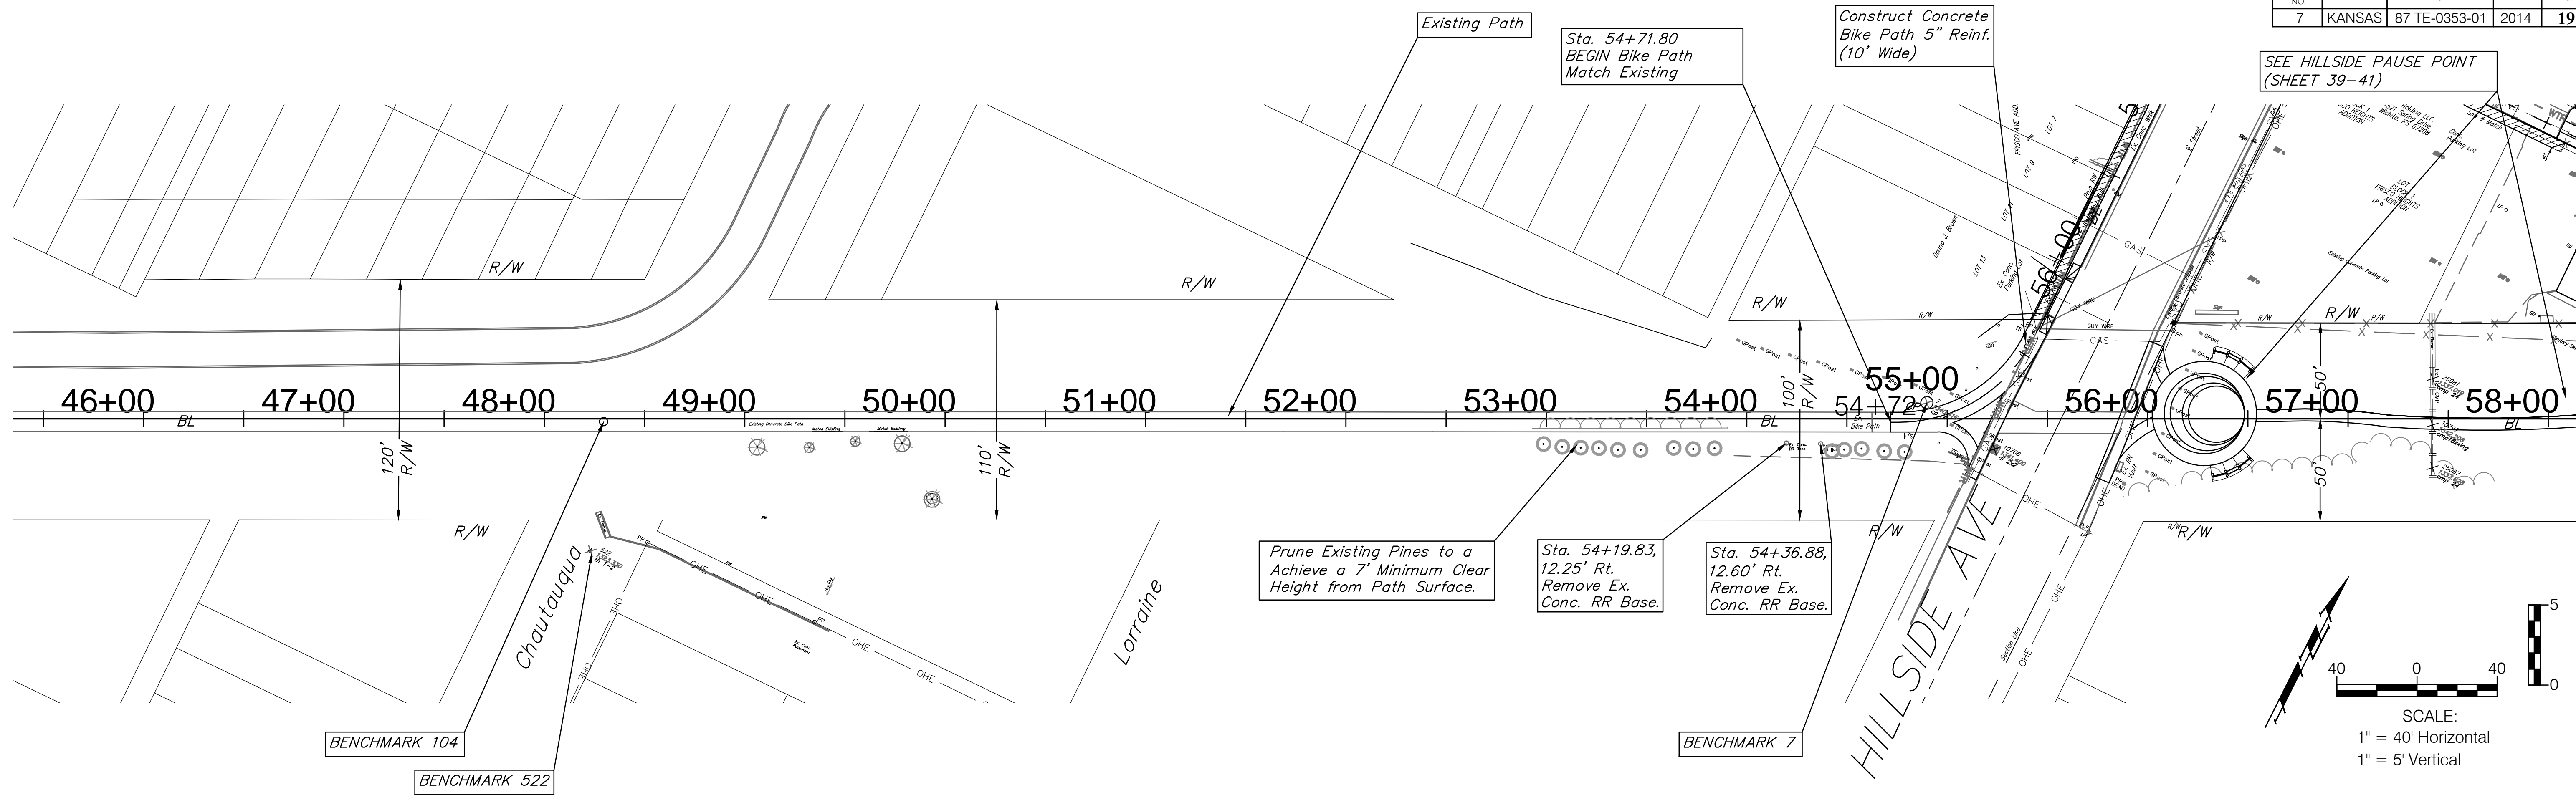

46+00	47+00	48+00	49+00	50+00	51+00	52+00	53+00	54+00	54+71.80	55+00	56+00	57+00	58+00	AUGUST, 2014
Drawing File: E:\Projects\Redbud Bike Path Project 11-07-E650\CIVIL 3D\Redbud base.dwg Design: ENGINEER Drawn: STAFF Approved: JFB Scale: NOTED														
REDBUD BIKE PATH PATH PAVING STA 46+00-STA 58+00														
												SHEET 19 OF 84		