



Cross Sections not shown through Intersection.


45+50.00

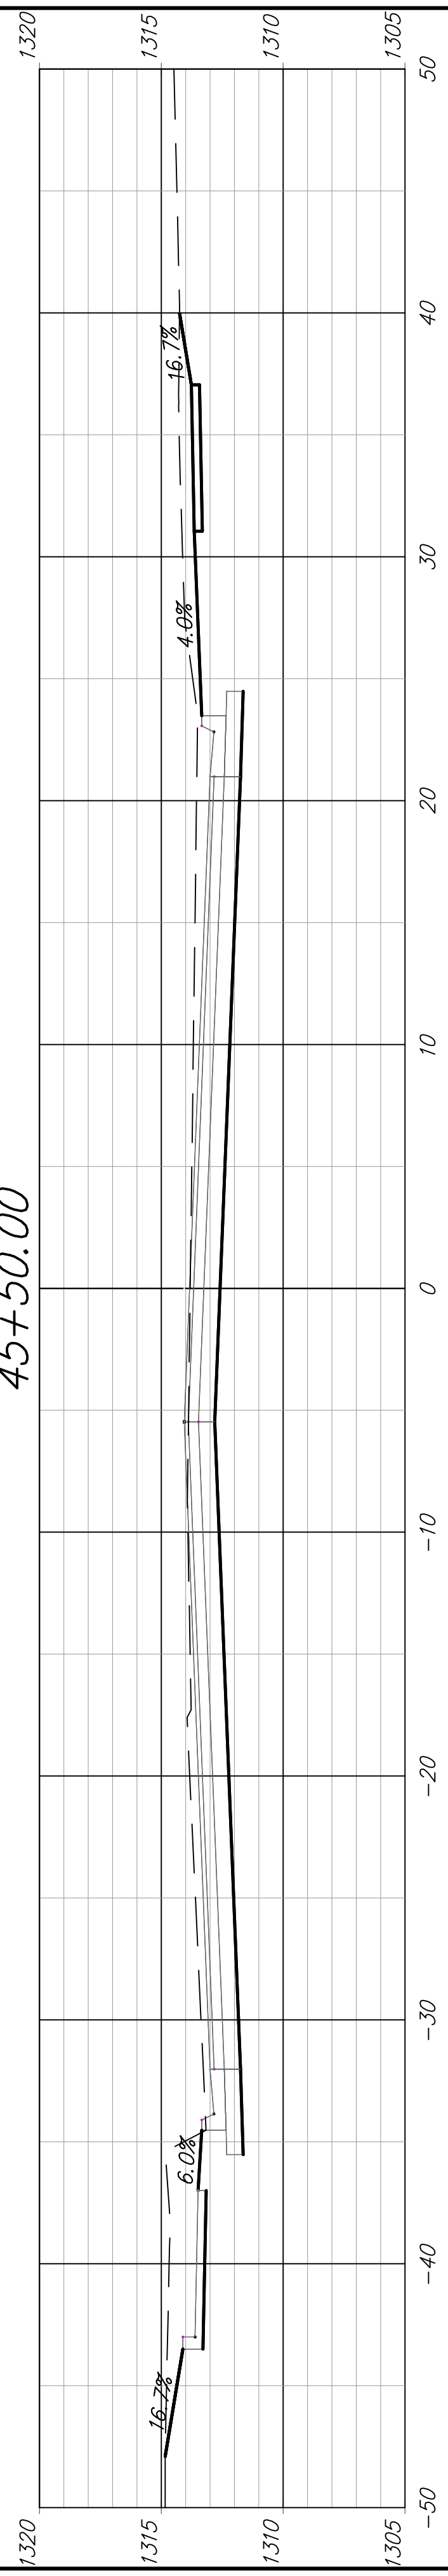


45+00.00

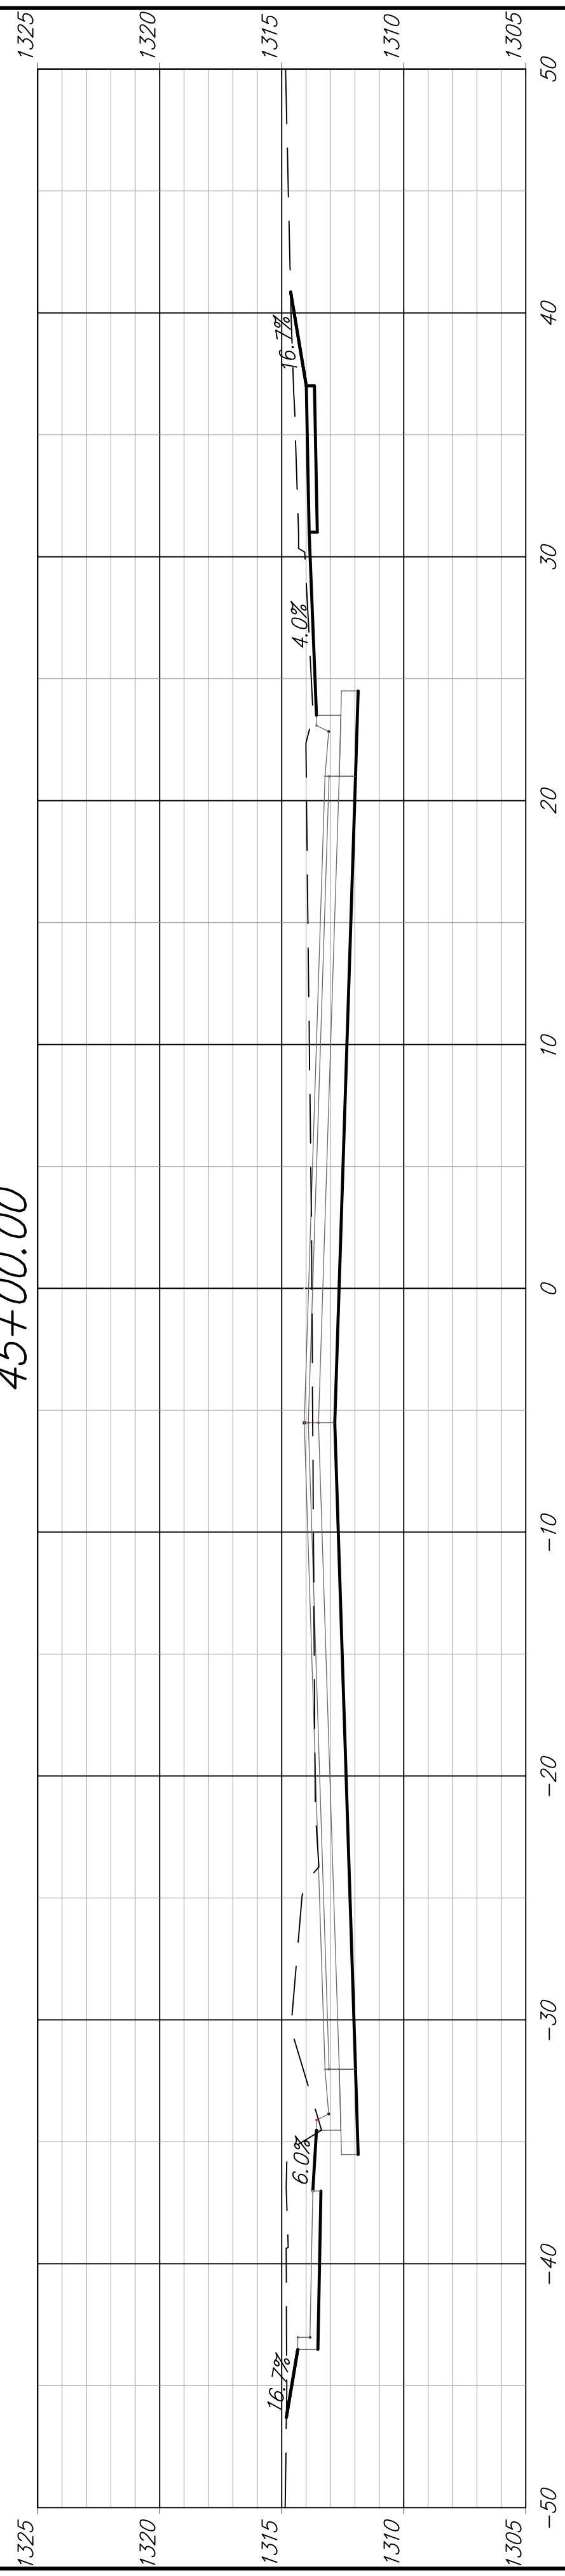


44+50.00

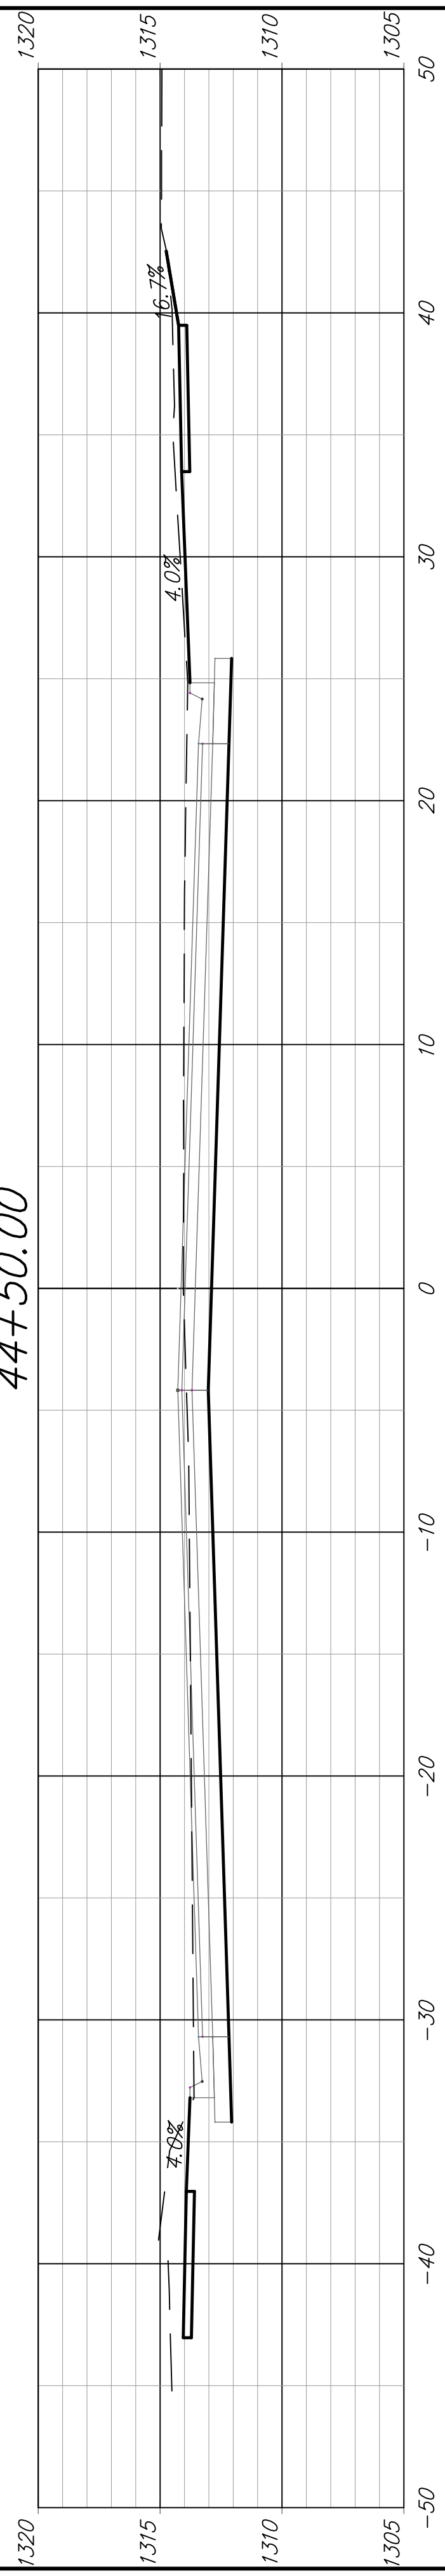


44+00.00

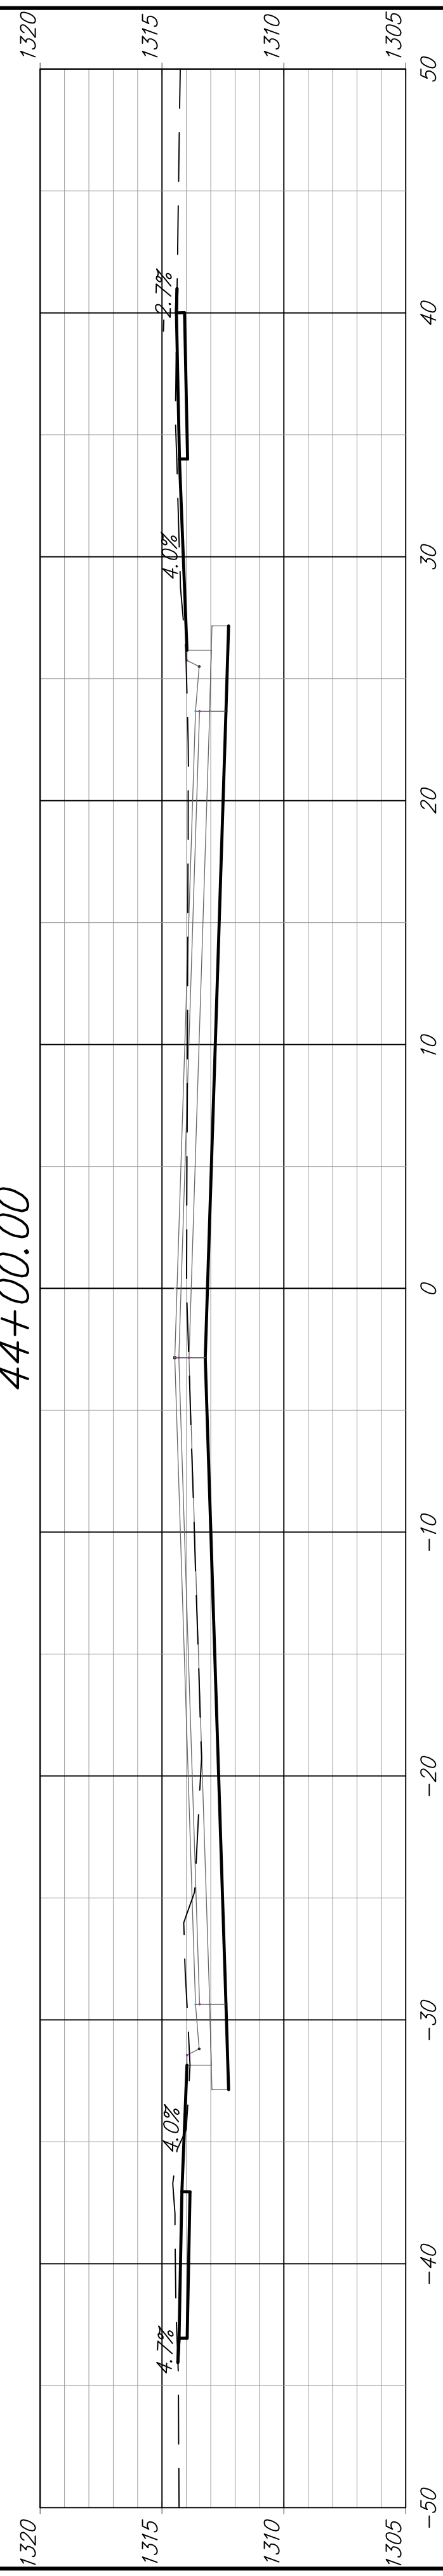

43+50.00

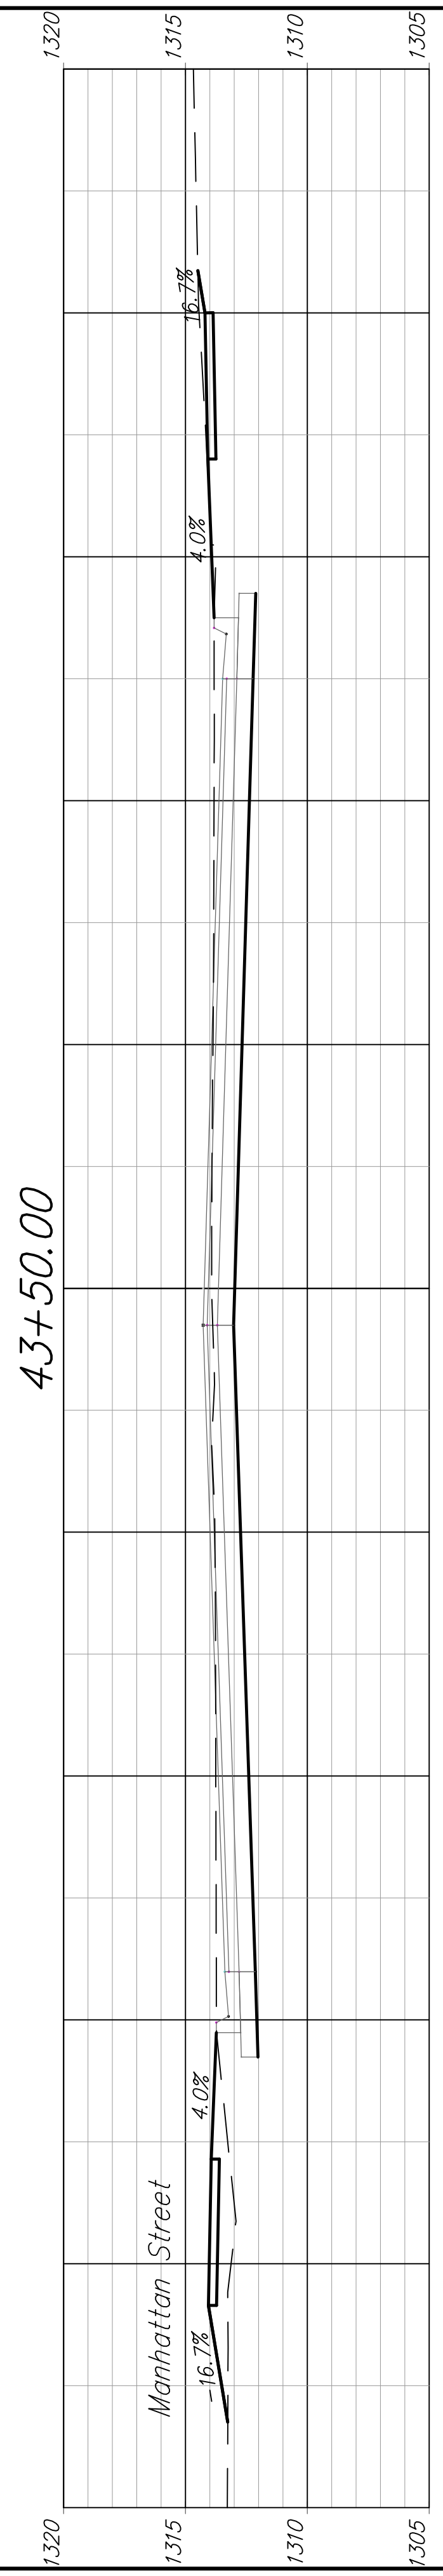

43+00.00

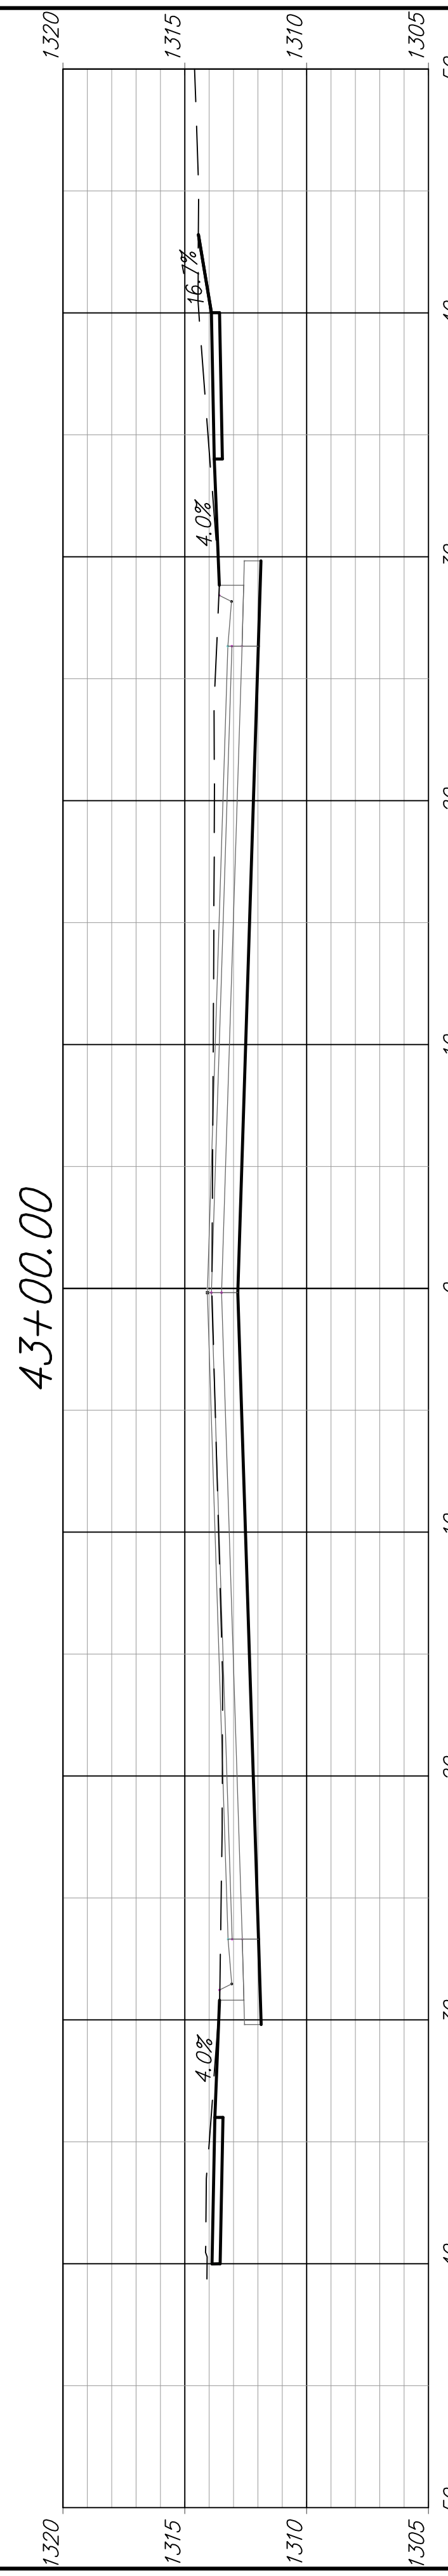

42+50.00

