
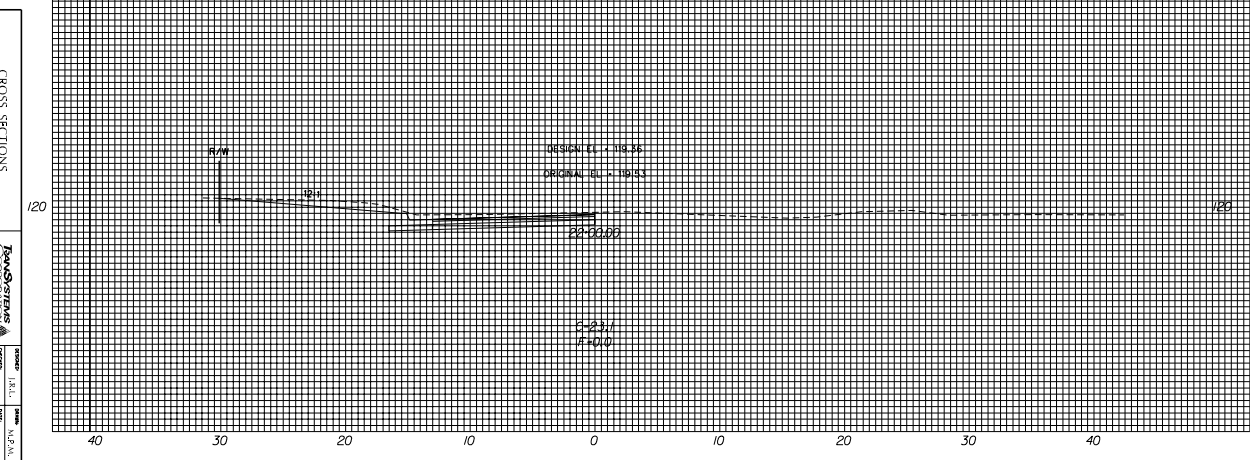


40 30 20 10 0 10 20 30 40

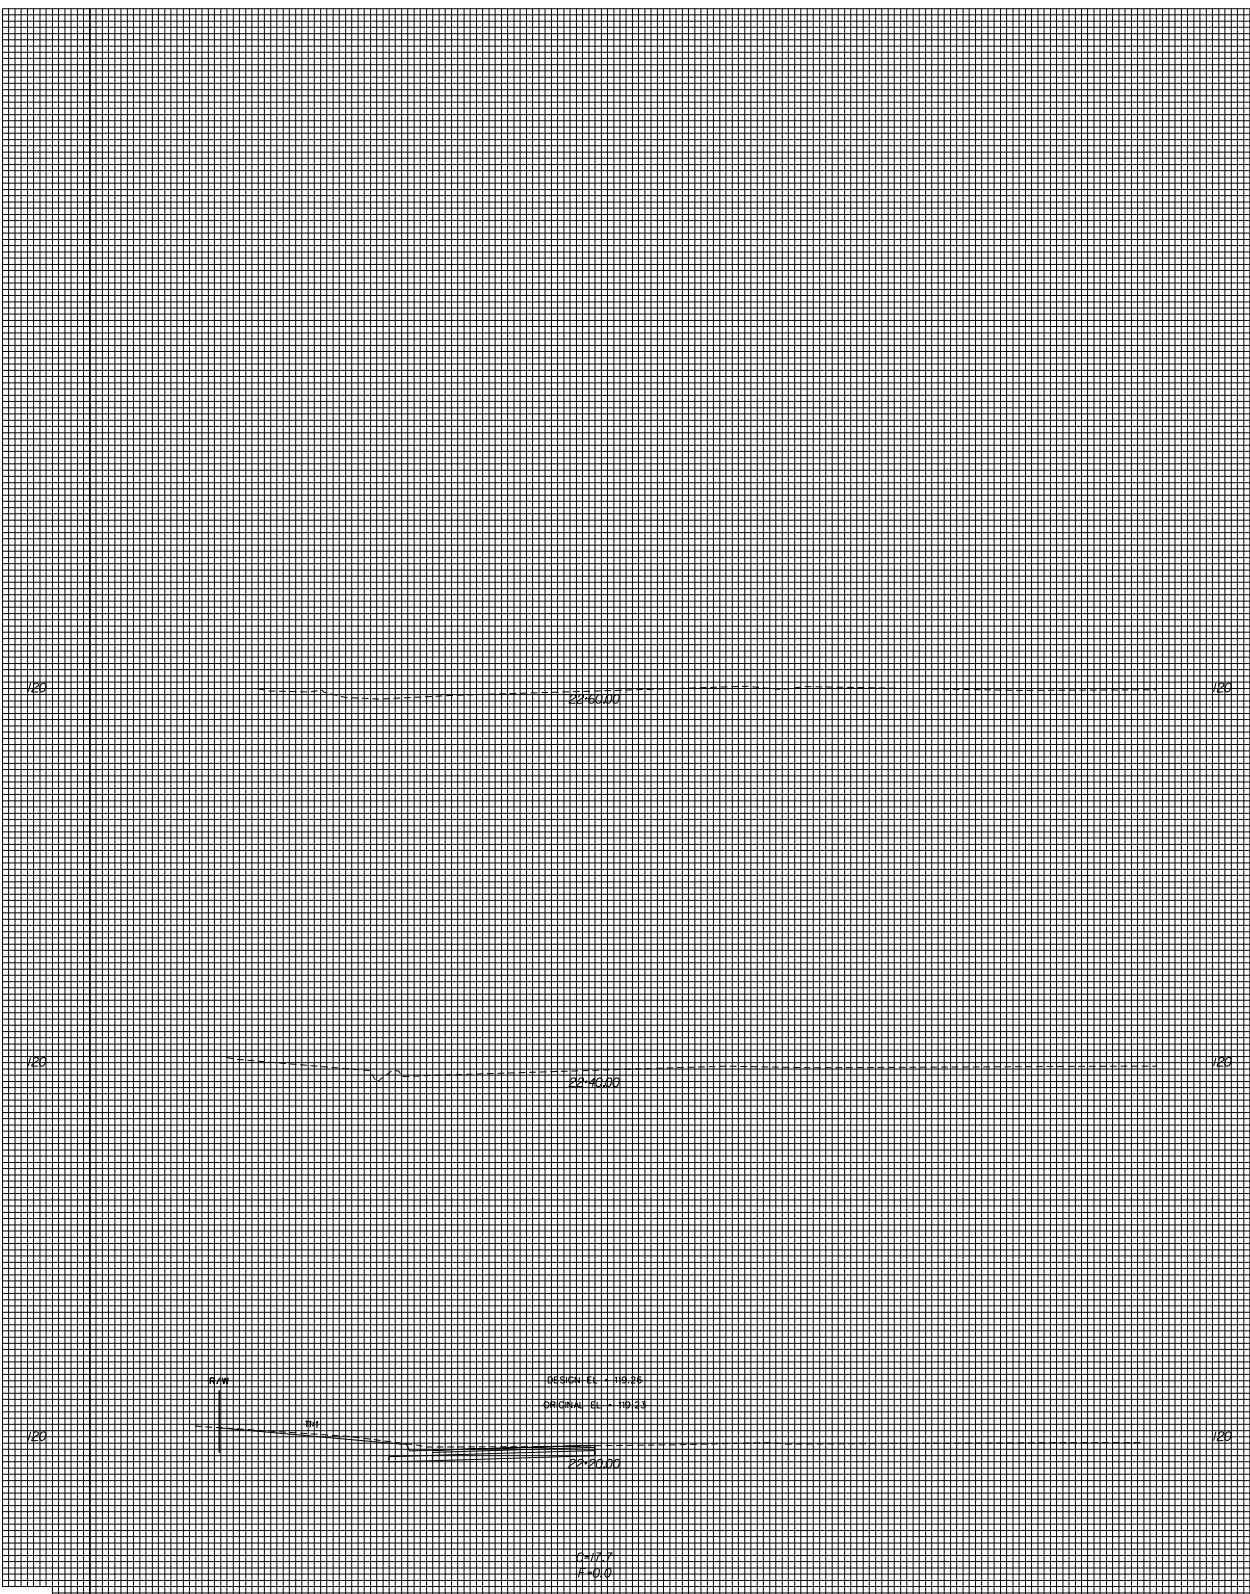

CROSS SECTIONS
Sta. 22+00.00 - Sta. 22+80.00


