


PROJECT NO.	YEAR	SHEET NO.	TOTAL SHEETS
472-84780	2015	166	227

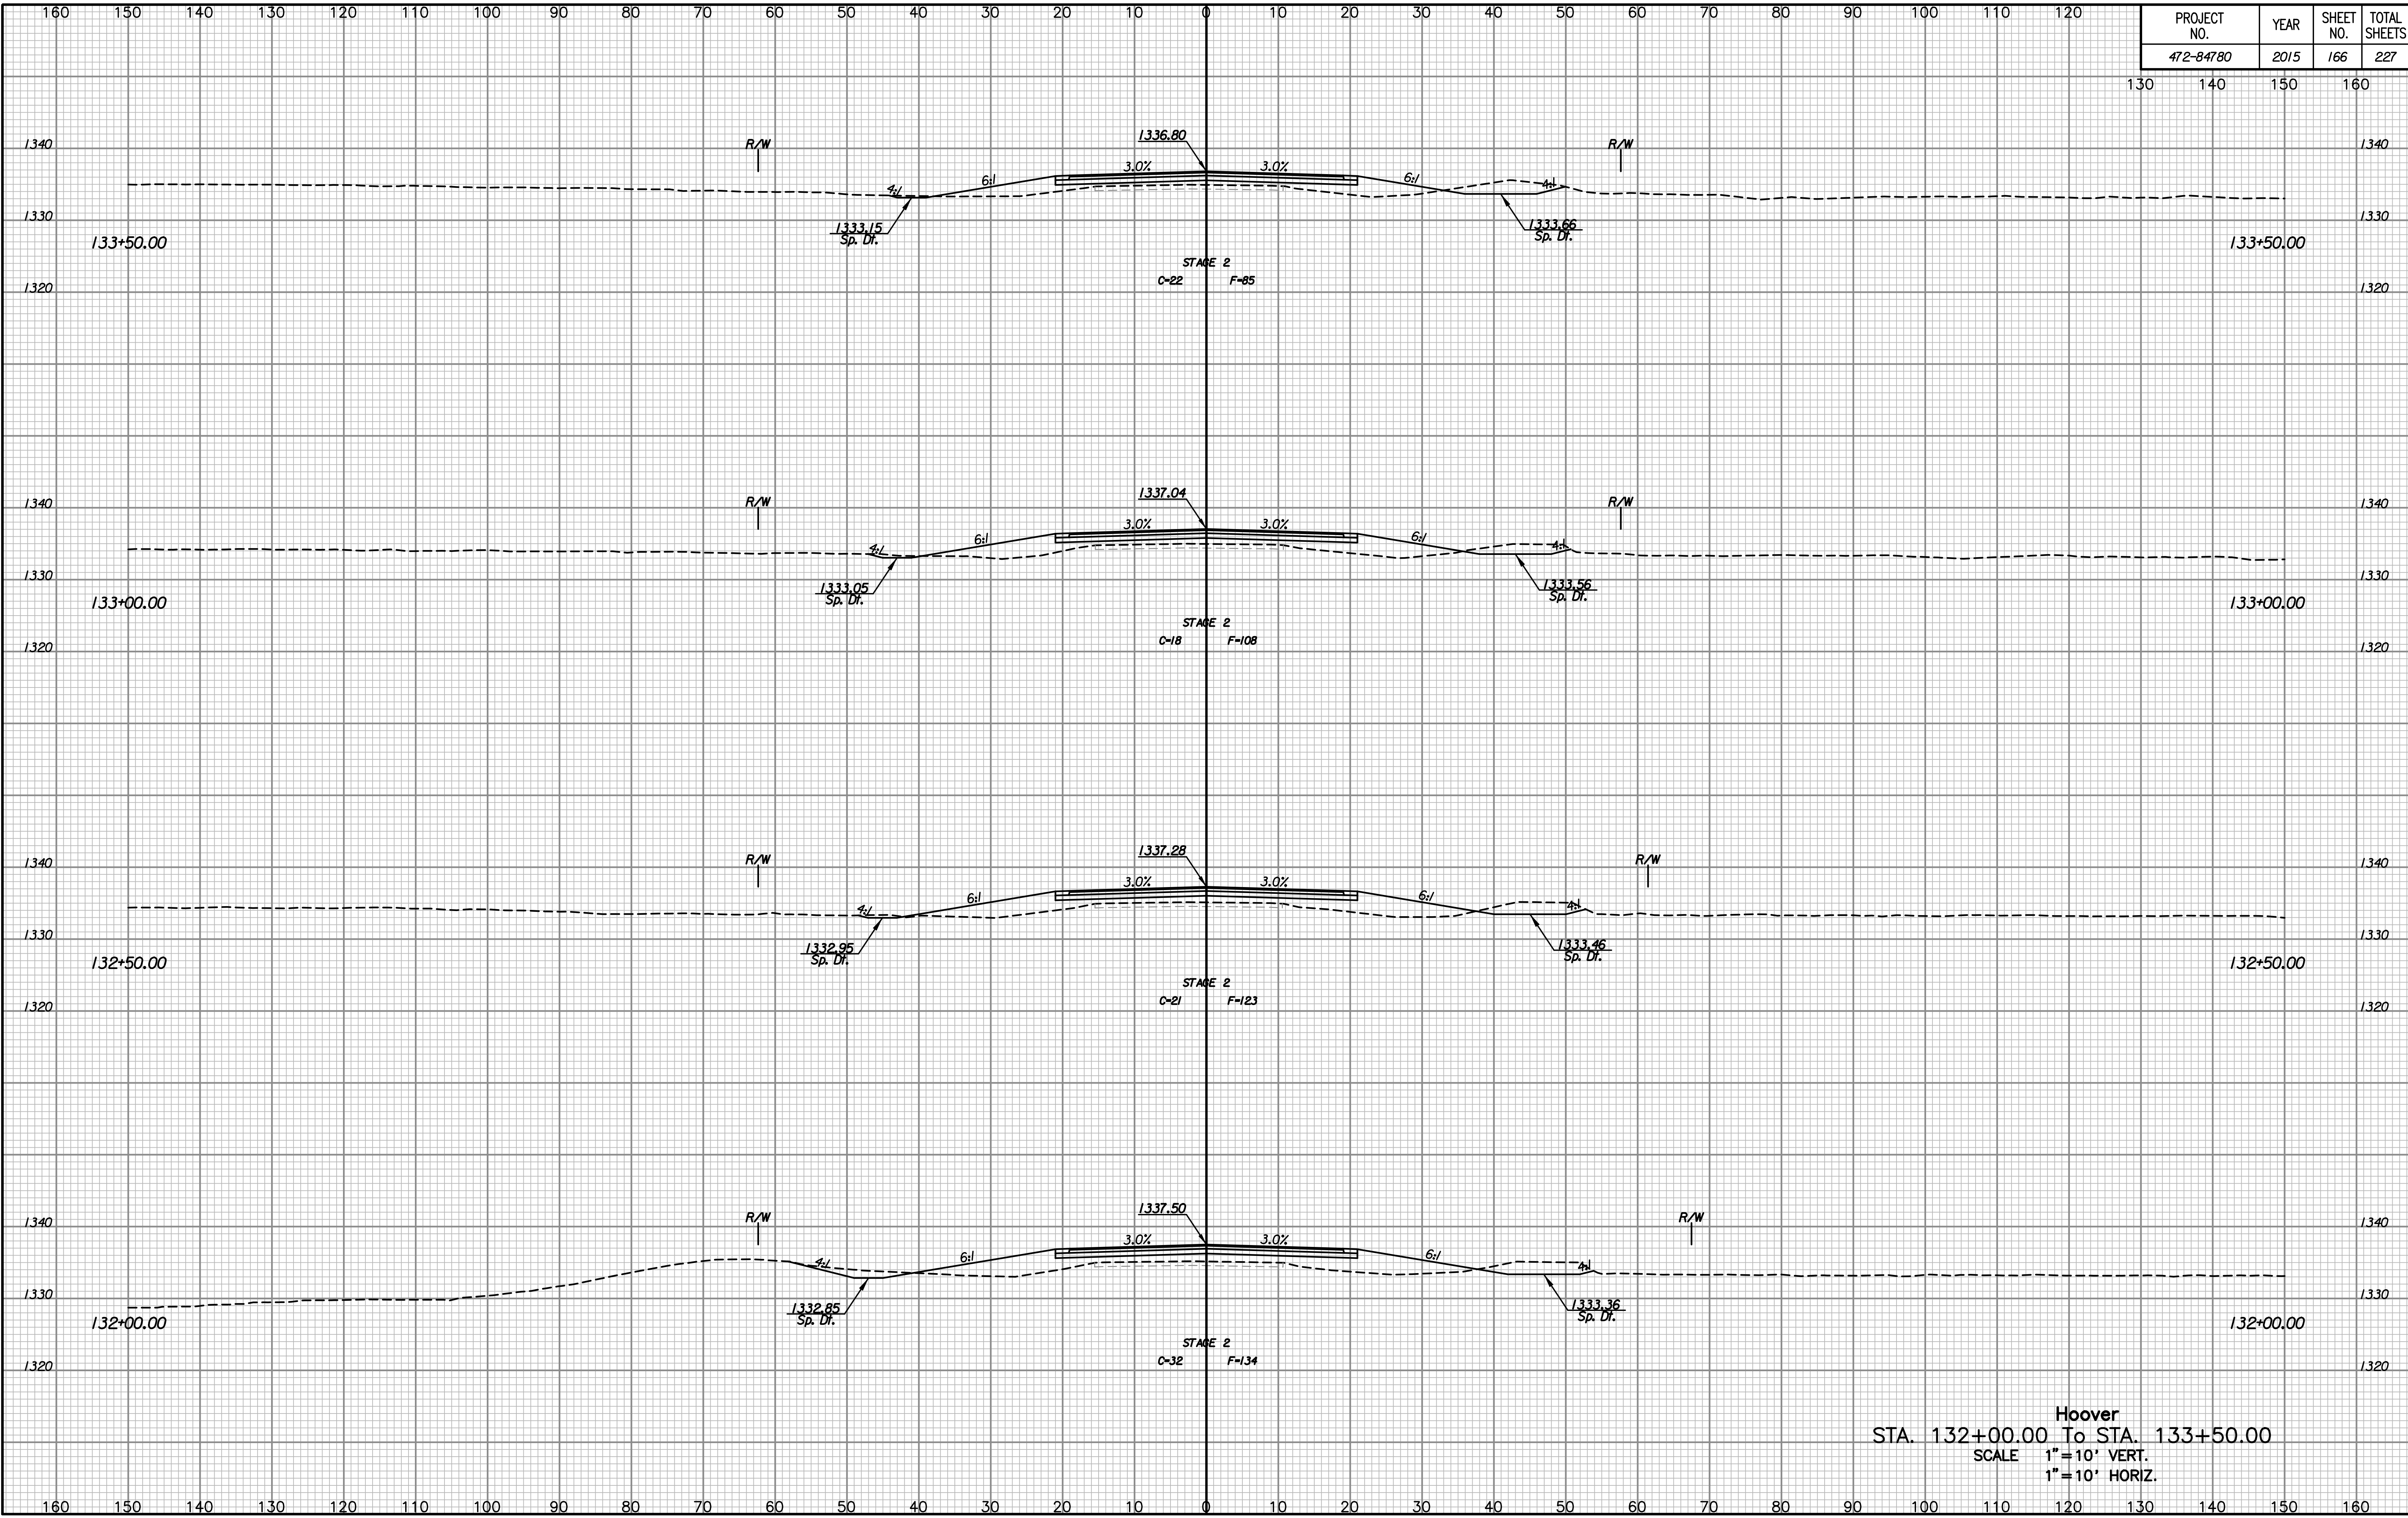

NO.	NOTE BOOK	TEMPLATE	AREAS	CHECKED

Drawn By :
Plotted By :

Hoover
 STA. 132+00.00 To STA. 133+50.00
 SCALE 1" = 10' VERT.
 1" = 10' HORIZ.