
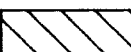
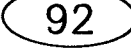


FHWA REG NO.	STATE	PROJECT NO.	YEAR	SHEET NO.	SHEETS
7	KANSAS	54-87 K-4445-01	1996	14	73


SCALE: 1" = 20' HORIZ.
1" = 5' VERT.

LEGEND

-  = PAVEMENT TO BE REMOVED
-  = ASPHALTIC CONCRETE PAVEMENT
-  = P.C. CONCRETE PAVEMENT
-  = HORIZONTAL ALIGNMENT CONTROL

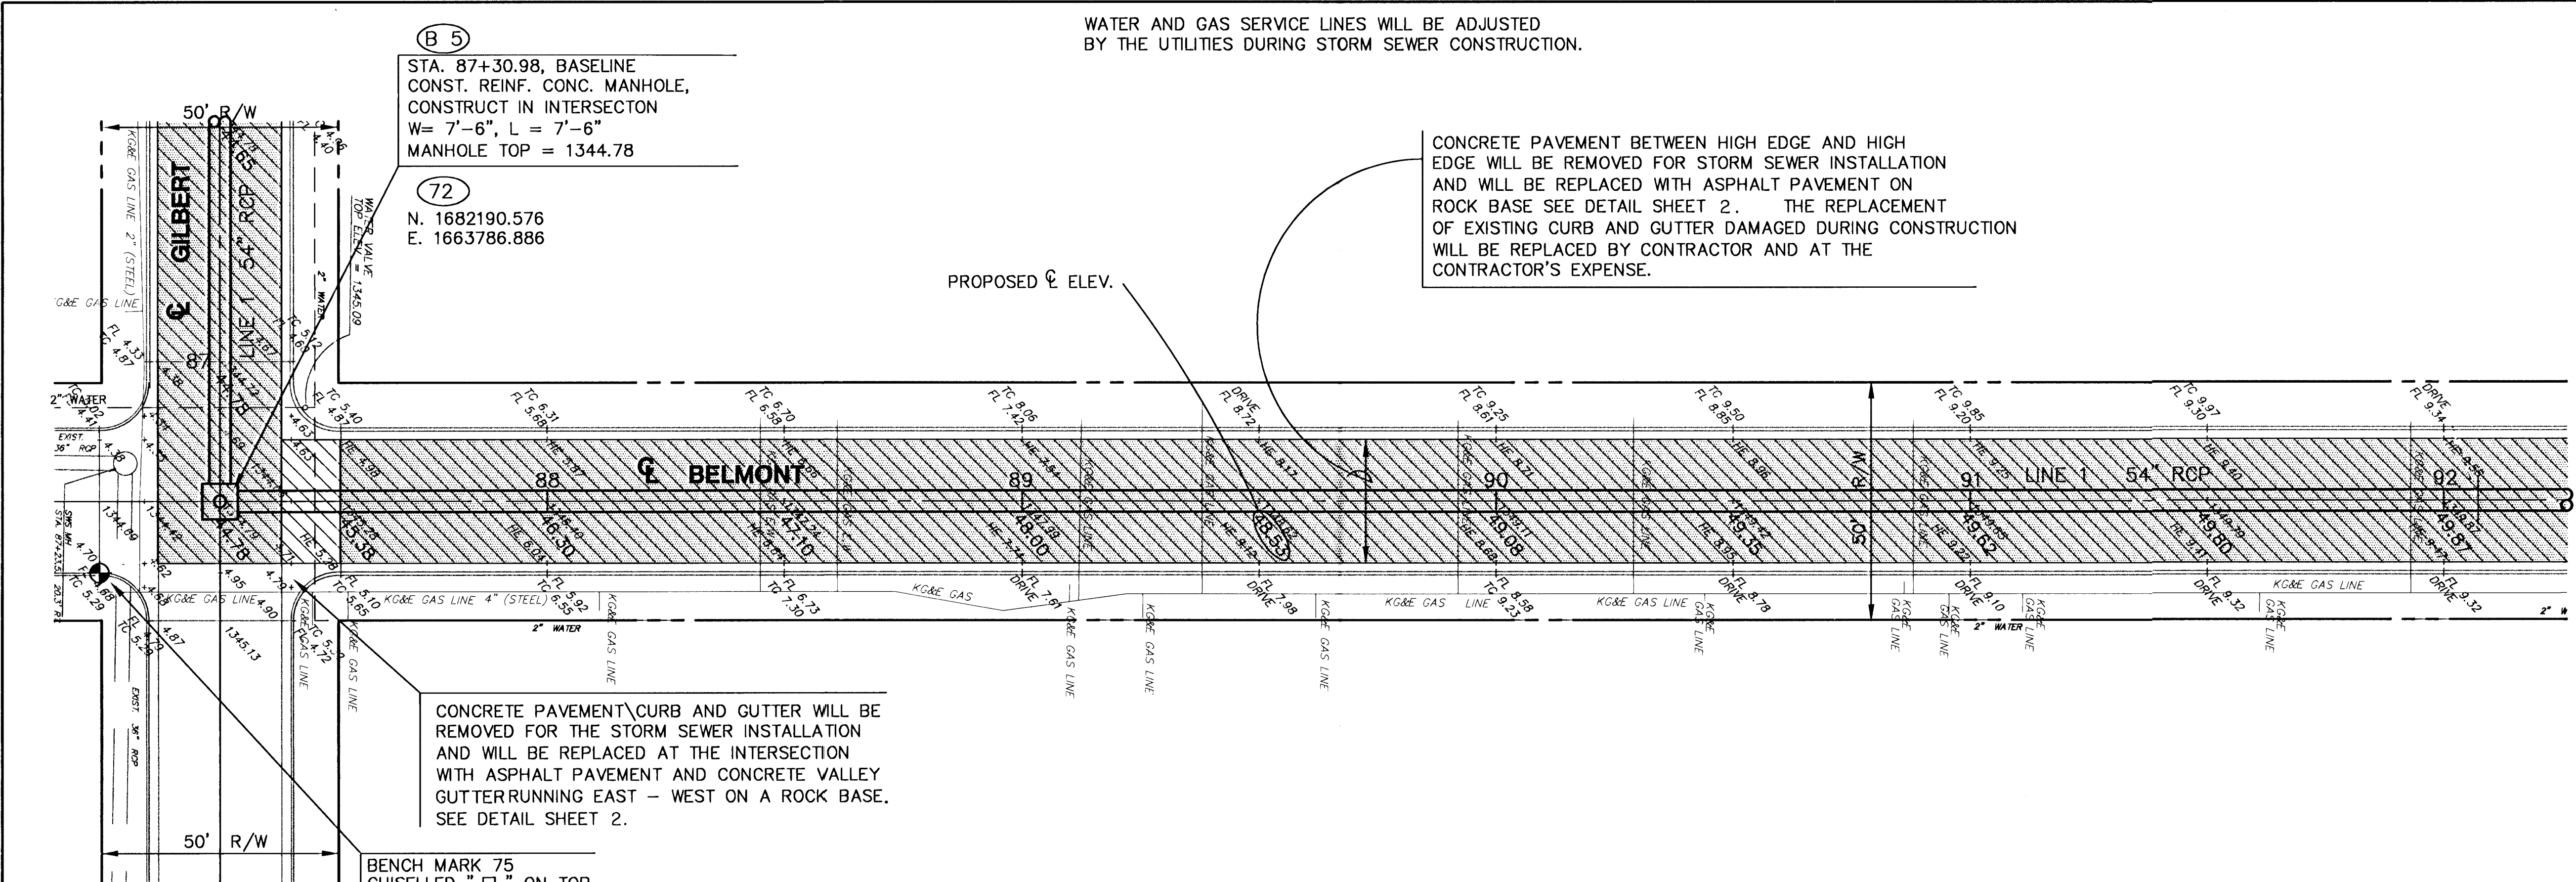

PLAN LINE 1

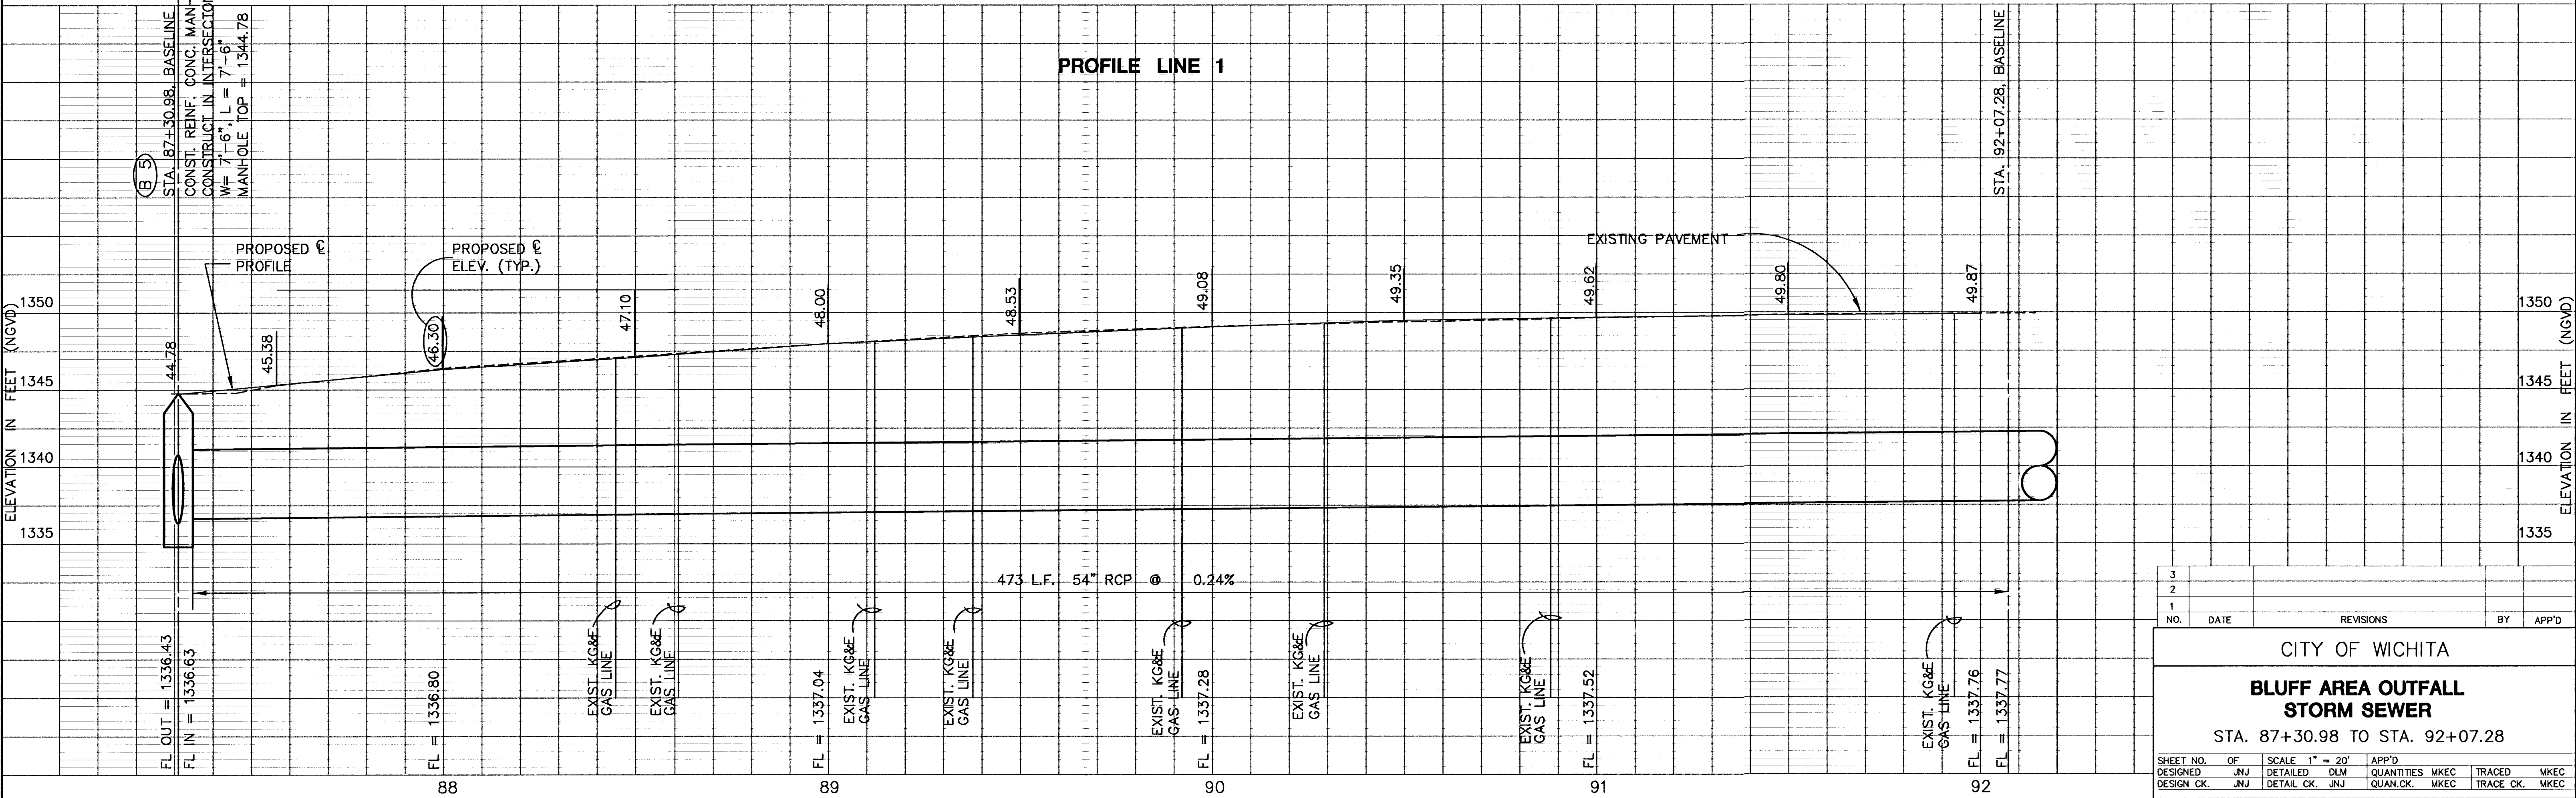

NO.	DATE	REVISIONS	BY	APP'D
3				
2				
1				
CITY OF WICHITA				
BLUFF AREA OUTFALL				
STORM SEWER				
STA. 87+30.98 TO STA. 92+07.28				
SHEET NO.	OF	SCALE 1" = 20'	APP'D	
DESIGNED	JNJ	DETAILED	DLM	
DESIGN CK.	JNJ	DETAIL CK.	JNJ	
QUANTITIES	MKEC	TRACED	MKEC	
QUAN. CK.	MKEC	TRACE CK.	MKEC	