




FHWA REG NO.	STATE	PROJECT NO.	YEAR	SHEET NO.	SHEETS
7	KANSAS	54-87 K-4445-01	1998	21	73

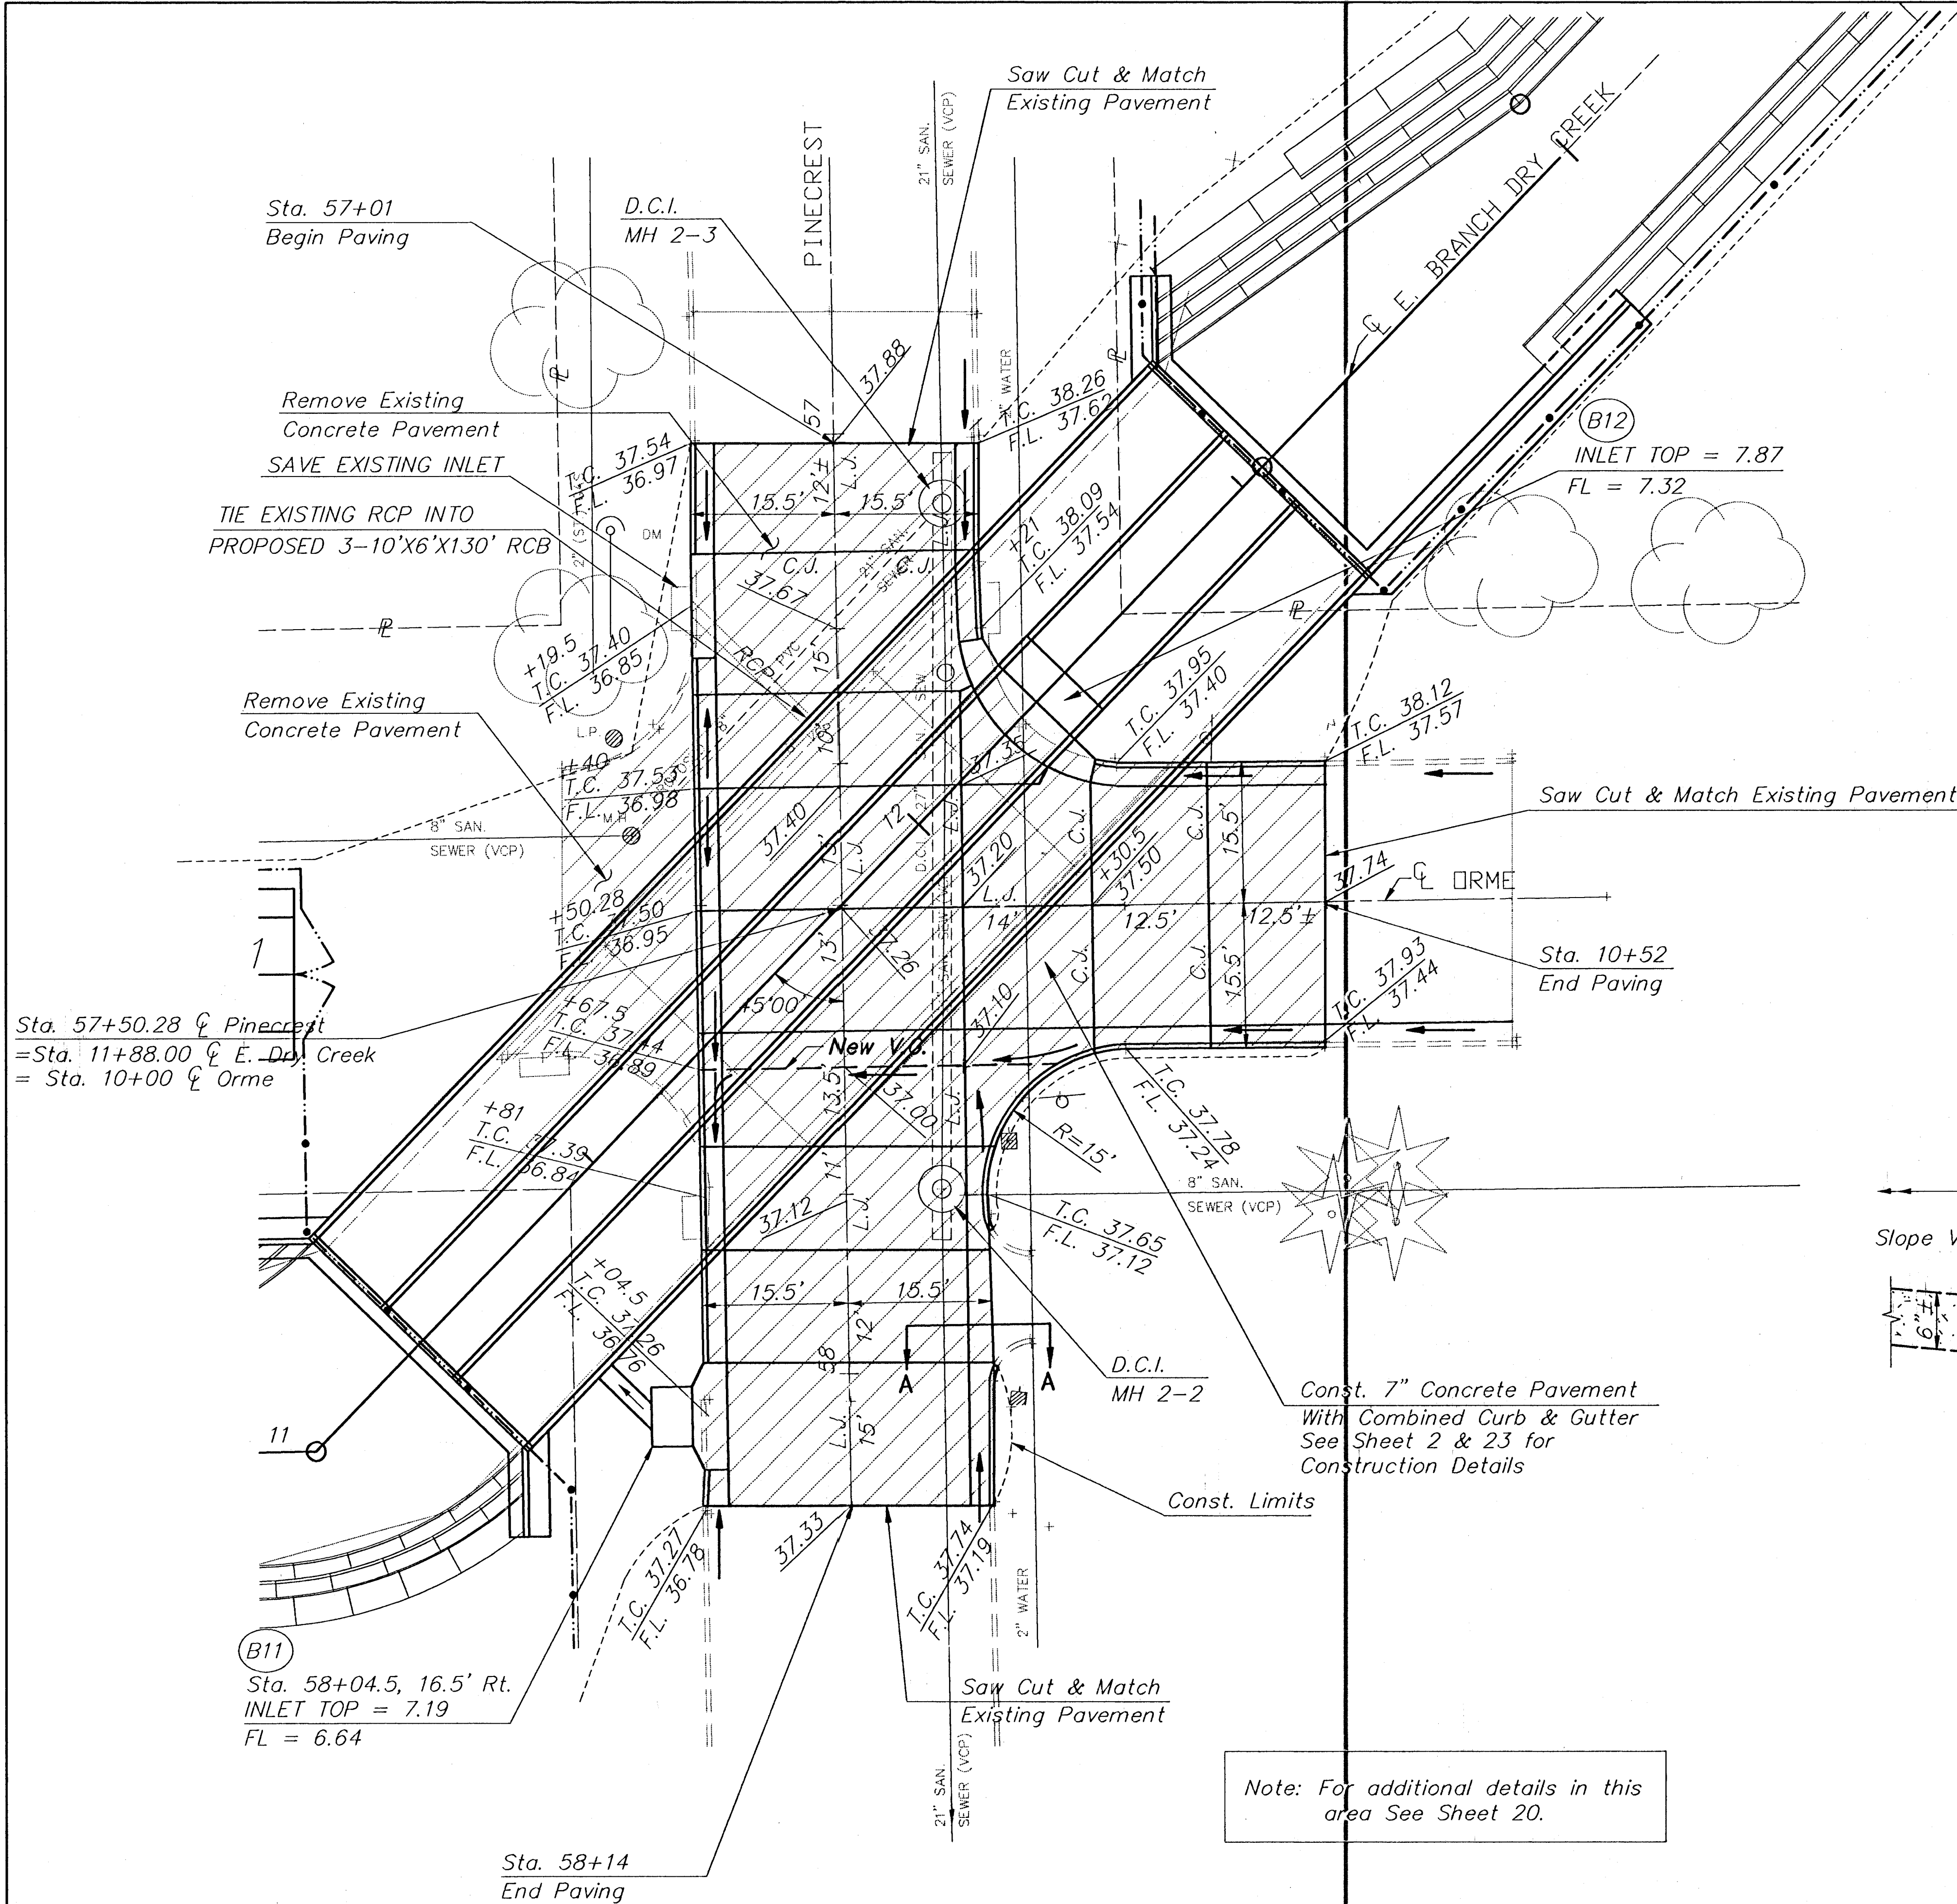

LEGEND

= PAVEMENT TO BE REMOVED

= P.C. CONCRETE PAVEMENT

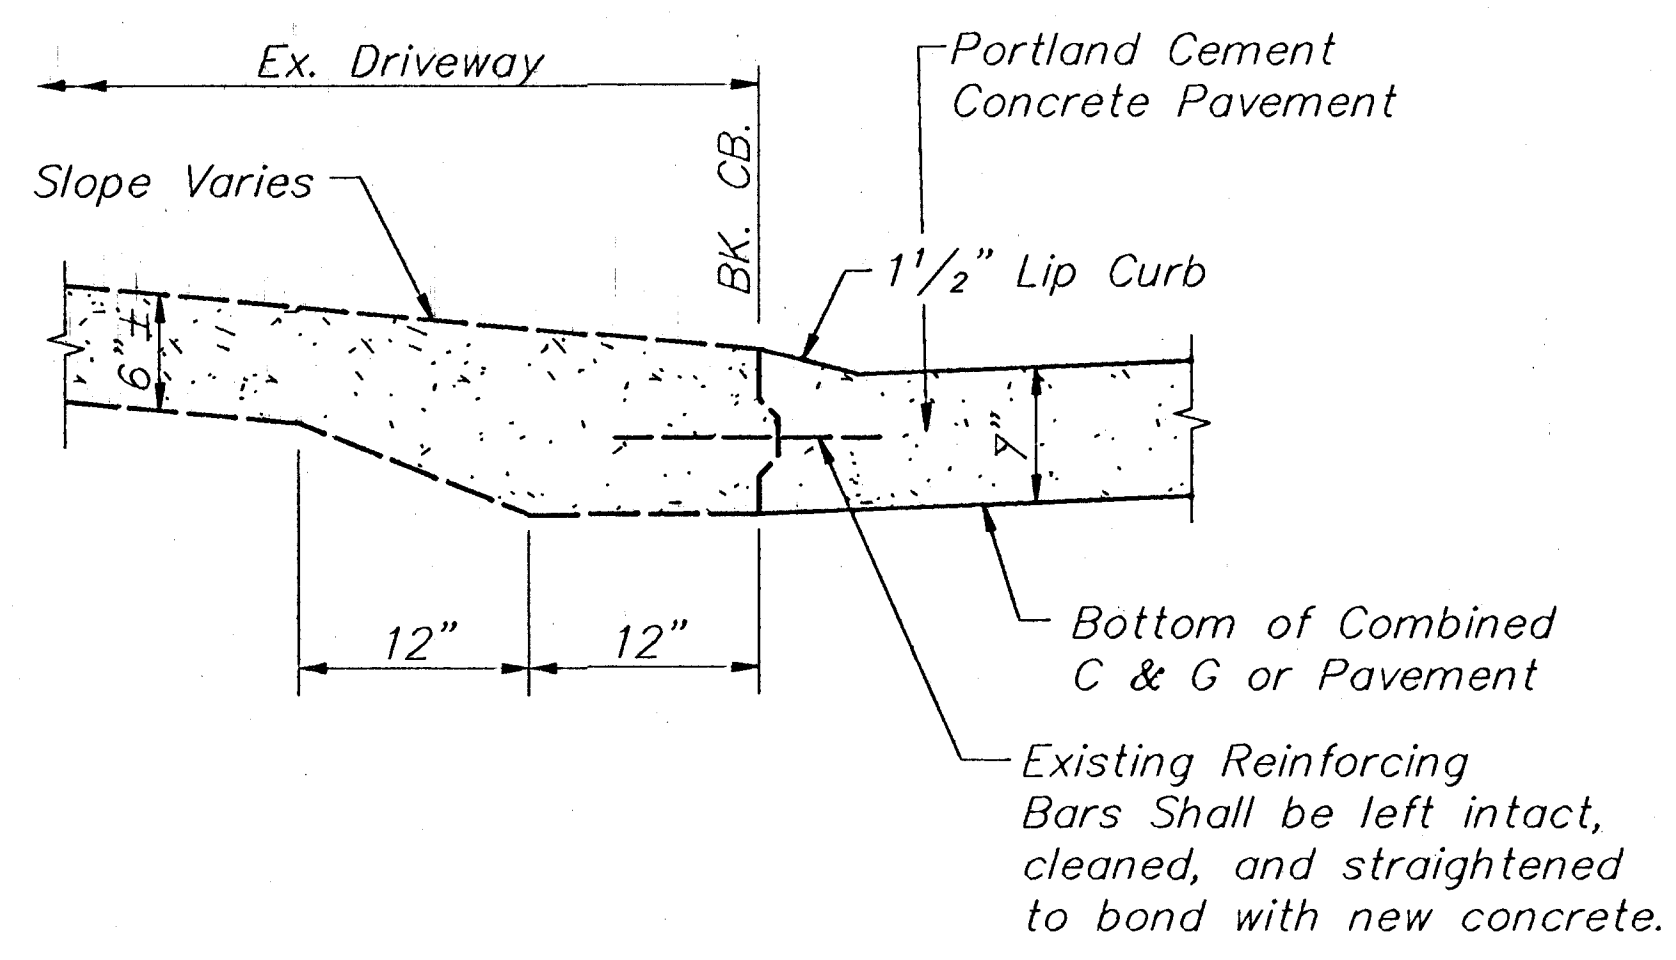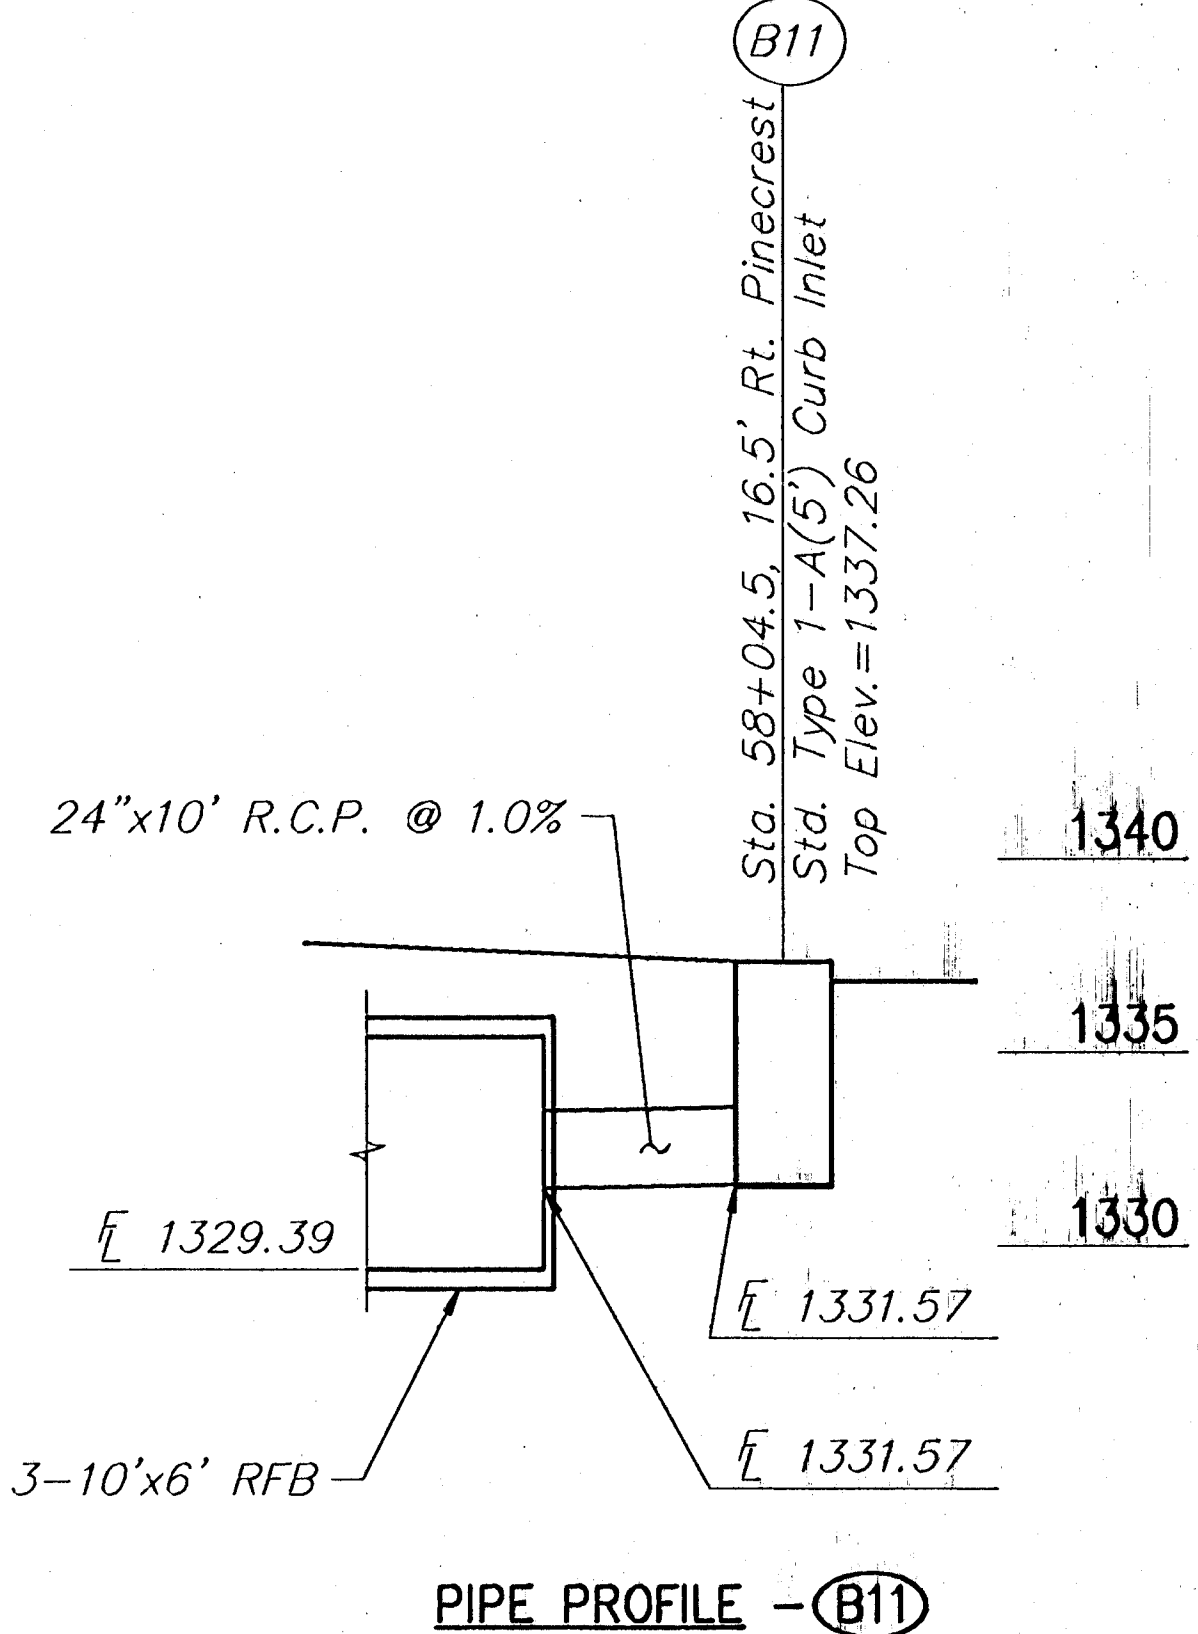

Note: For additional details in this area See Sheet 20.

3				
2				
1				
NO.	DATE	REVISIONS	BY	APP'D.

CITY OF WICHITA				
EAST BRANCH OF DRY CREEK PINECREST & ORME INTERSECTION				

SHEET NO.	OF	SCALE	1" = 10'	APP'D.			
DESIGNED	MDK	DETAILED	KLM	QUANTITIES	WKEC	TRACED	WKEC
DESIGN CK.	WKEC	DETAIL CK.	WKEC	QUAN. CK.	WKEC	TRACE CK.	WKEC