
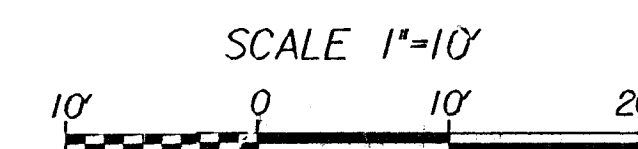
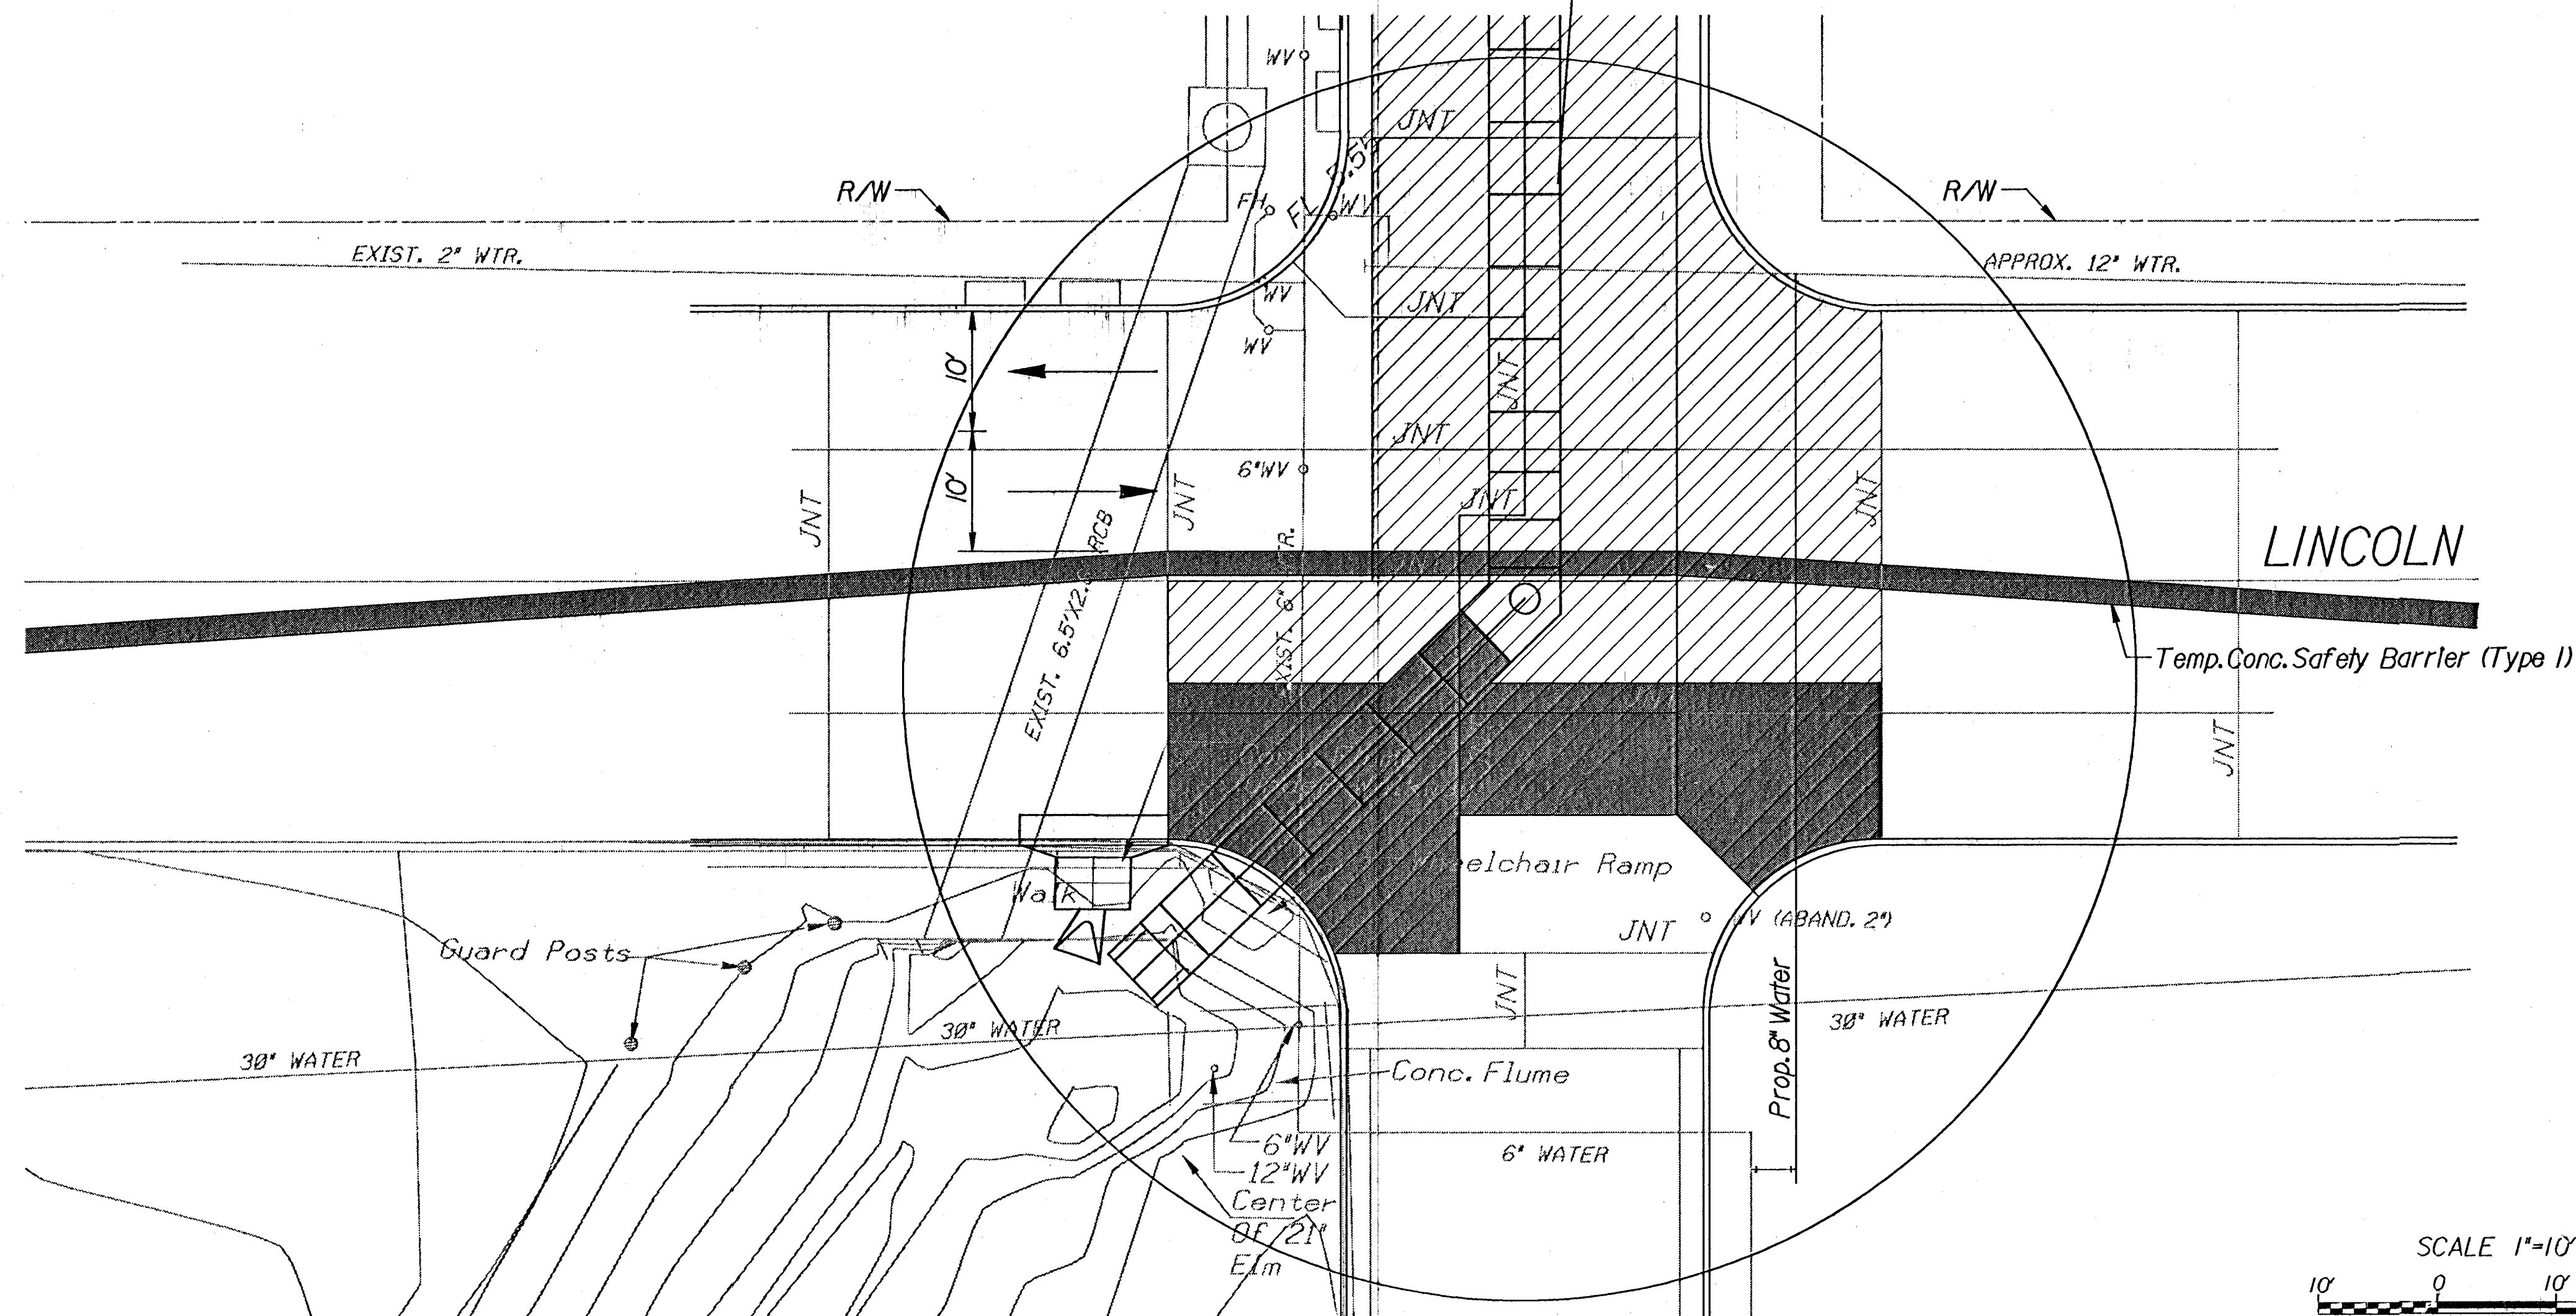


FHWA REGION NO.	STATE	PROJECT NO.	YEAR	SHEET NO.	TOTAL SHEETS
7	KANSAS	54-87 K-4445-01	1996	62	73

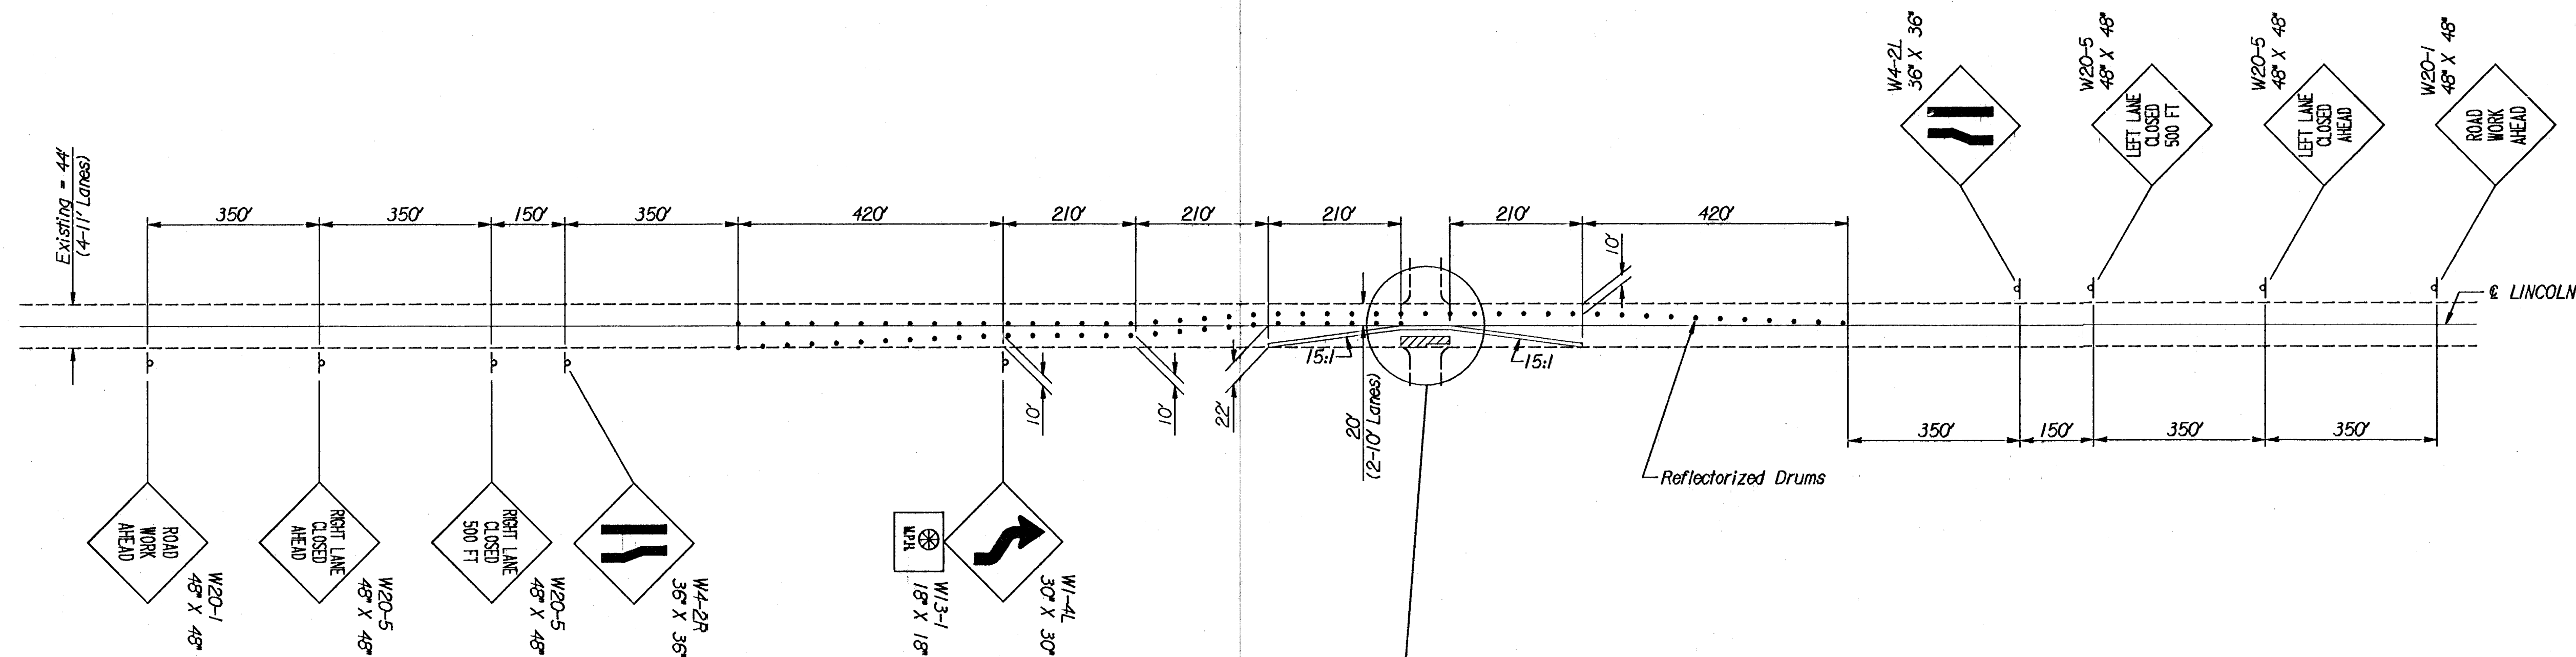

HNTB HOWARD NEEDLES TAMMEN & BERGENDOFF
ARCHITECTS ENGINEERS PLANNERS

3					
2					
1					
NO.	DATE	REVISIONS	BY	APP'D	
CITY OF WICHITA					
TRAFFIC CONTROL					
STAGE I					
SHEET NO.	OF	SCALE	Notes	APP'D	
DESIGNED	TAJ	DETAILED	GWA	QUANTITIES	TAJ
DESIGN CK.	TCW	DETAIL CK.	TAJ	QUAN. CK.	TCW