


FHWA REG NO.	STATE	PROJECT NO.	YEAR	SHEET NO	TOTAL SHEETS
7	KANSAS	87N-0116-01	1999	7	110

	BY	DATE
REFERENCES NOTED		
REFERENCES CHECKED		

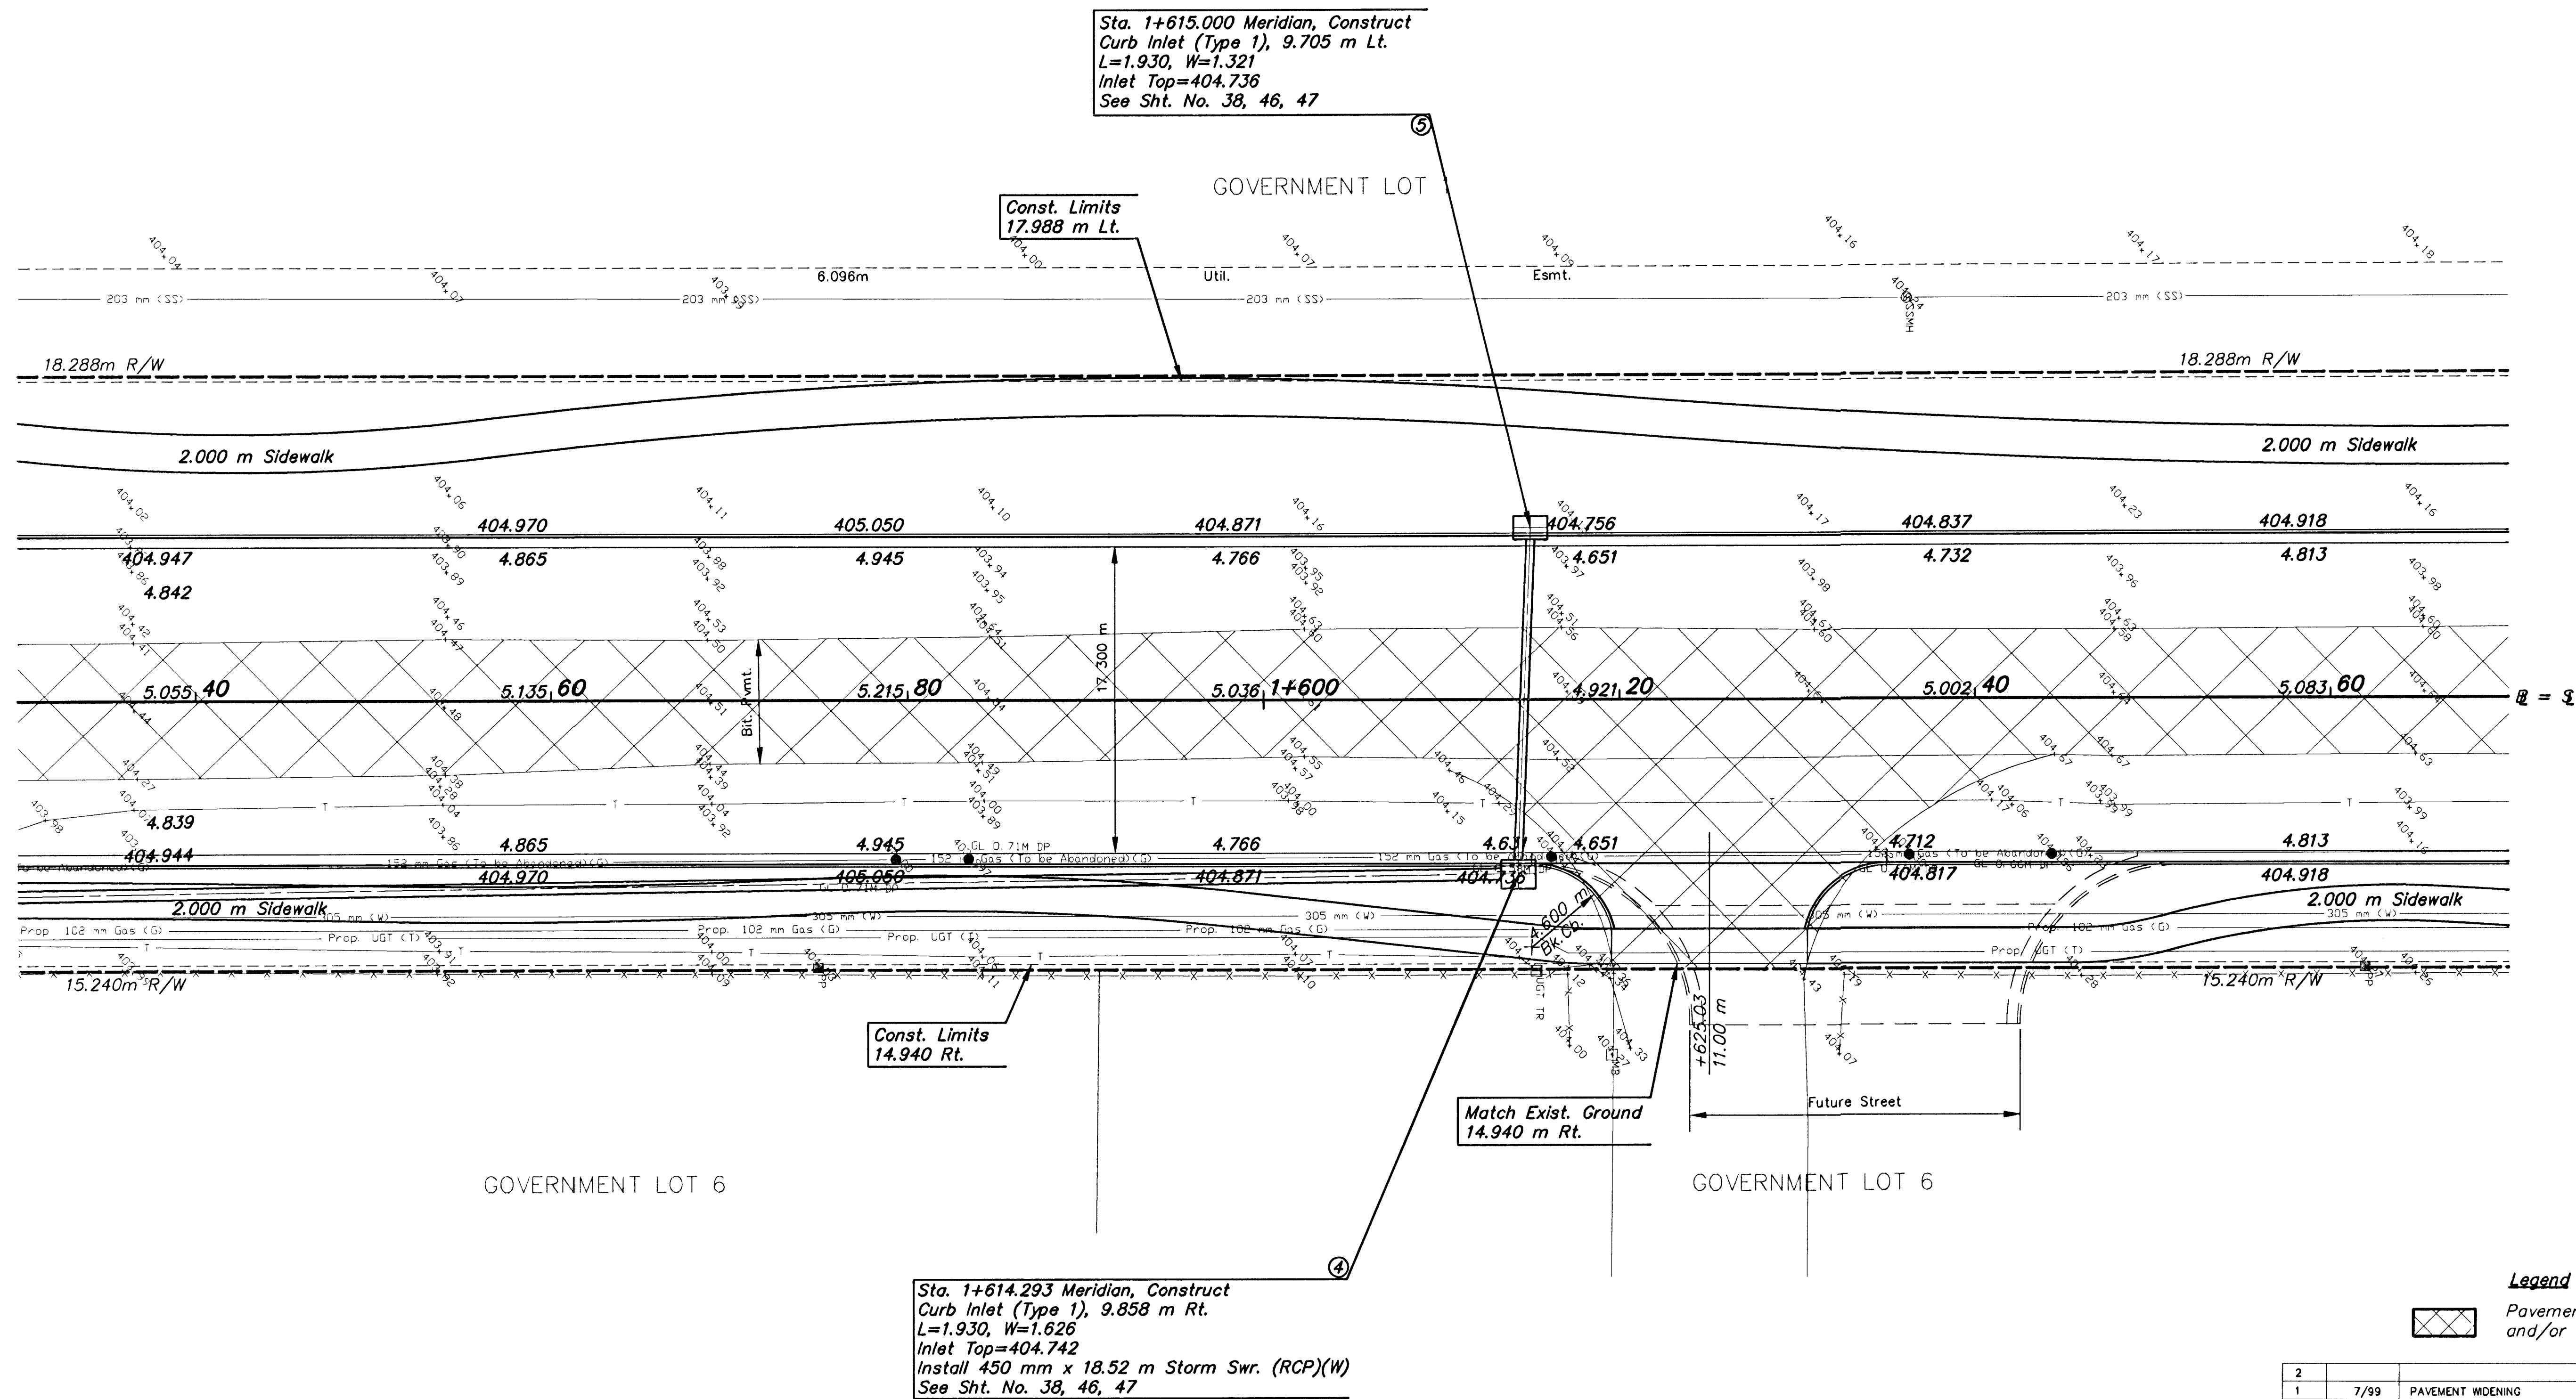

Legend



*Pavement, Median, Driveway
and/or Sidewalk Removal*

2			
1	7/9	PAVEMENT WIDENING	WNJ DCH
NO.	DATE	REVISIONS	BY APP'D

KANSAS DEPARTMENT OF TRANSPORTATION

MERIDIAN AVE.

STA. 1+530 TO STA. 1+670

PROJ. NO. 87N-0116-01 SEDGWICK COUNTY

MID-KANSAS ENGINEERING CONSULTANTS, INC.

WCHITA, KANSAS

DESIGNED BY:	GJA	CHECKED BY:	GJA
DRAWN BY:	WNJ	DATE:	DEC. 1988
		SHEET	7 OF 110

UTILITY OWNERS

CATV - Multimedia Cablevision (316)262-4270
G - Kansas Gas Service (316)832-3168
E - KGE (316)261-6944
SS - City of Wichita Water & Sewer Dept. (316)268-4908
SWS - City of Wichita Water & Sewer Dept. (316)268-4908
T - Southwestern Bell Telephone Co. 1-800-734-7590
W - City of Wichita Water & Sewer Dept. (316)268-4908