


| FHWA<br>REG<br>NO. | STATE  | PROJECT NO. | YEAR | SHEET<br>NO. | TOTAL<br>SHEETS |
|--------------------|--------|-------------|------|--------------|-----------------|
| 7                  | KANSAS | 87N-0116-01 | 1999 | 8            | 110             |

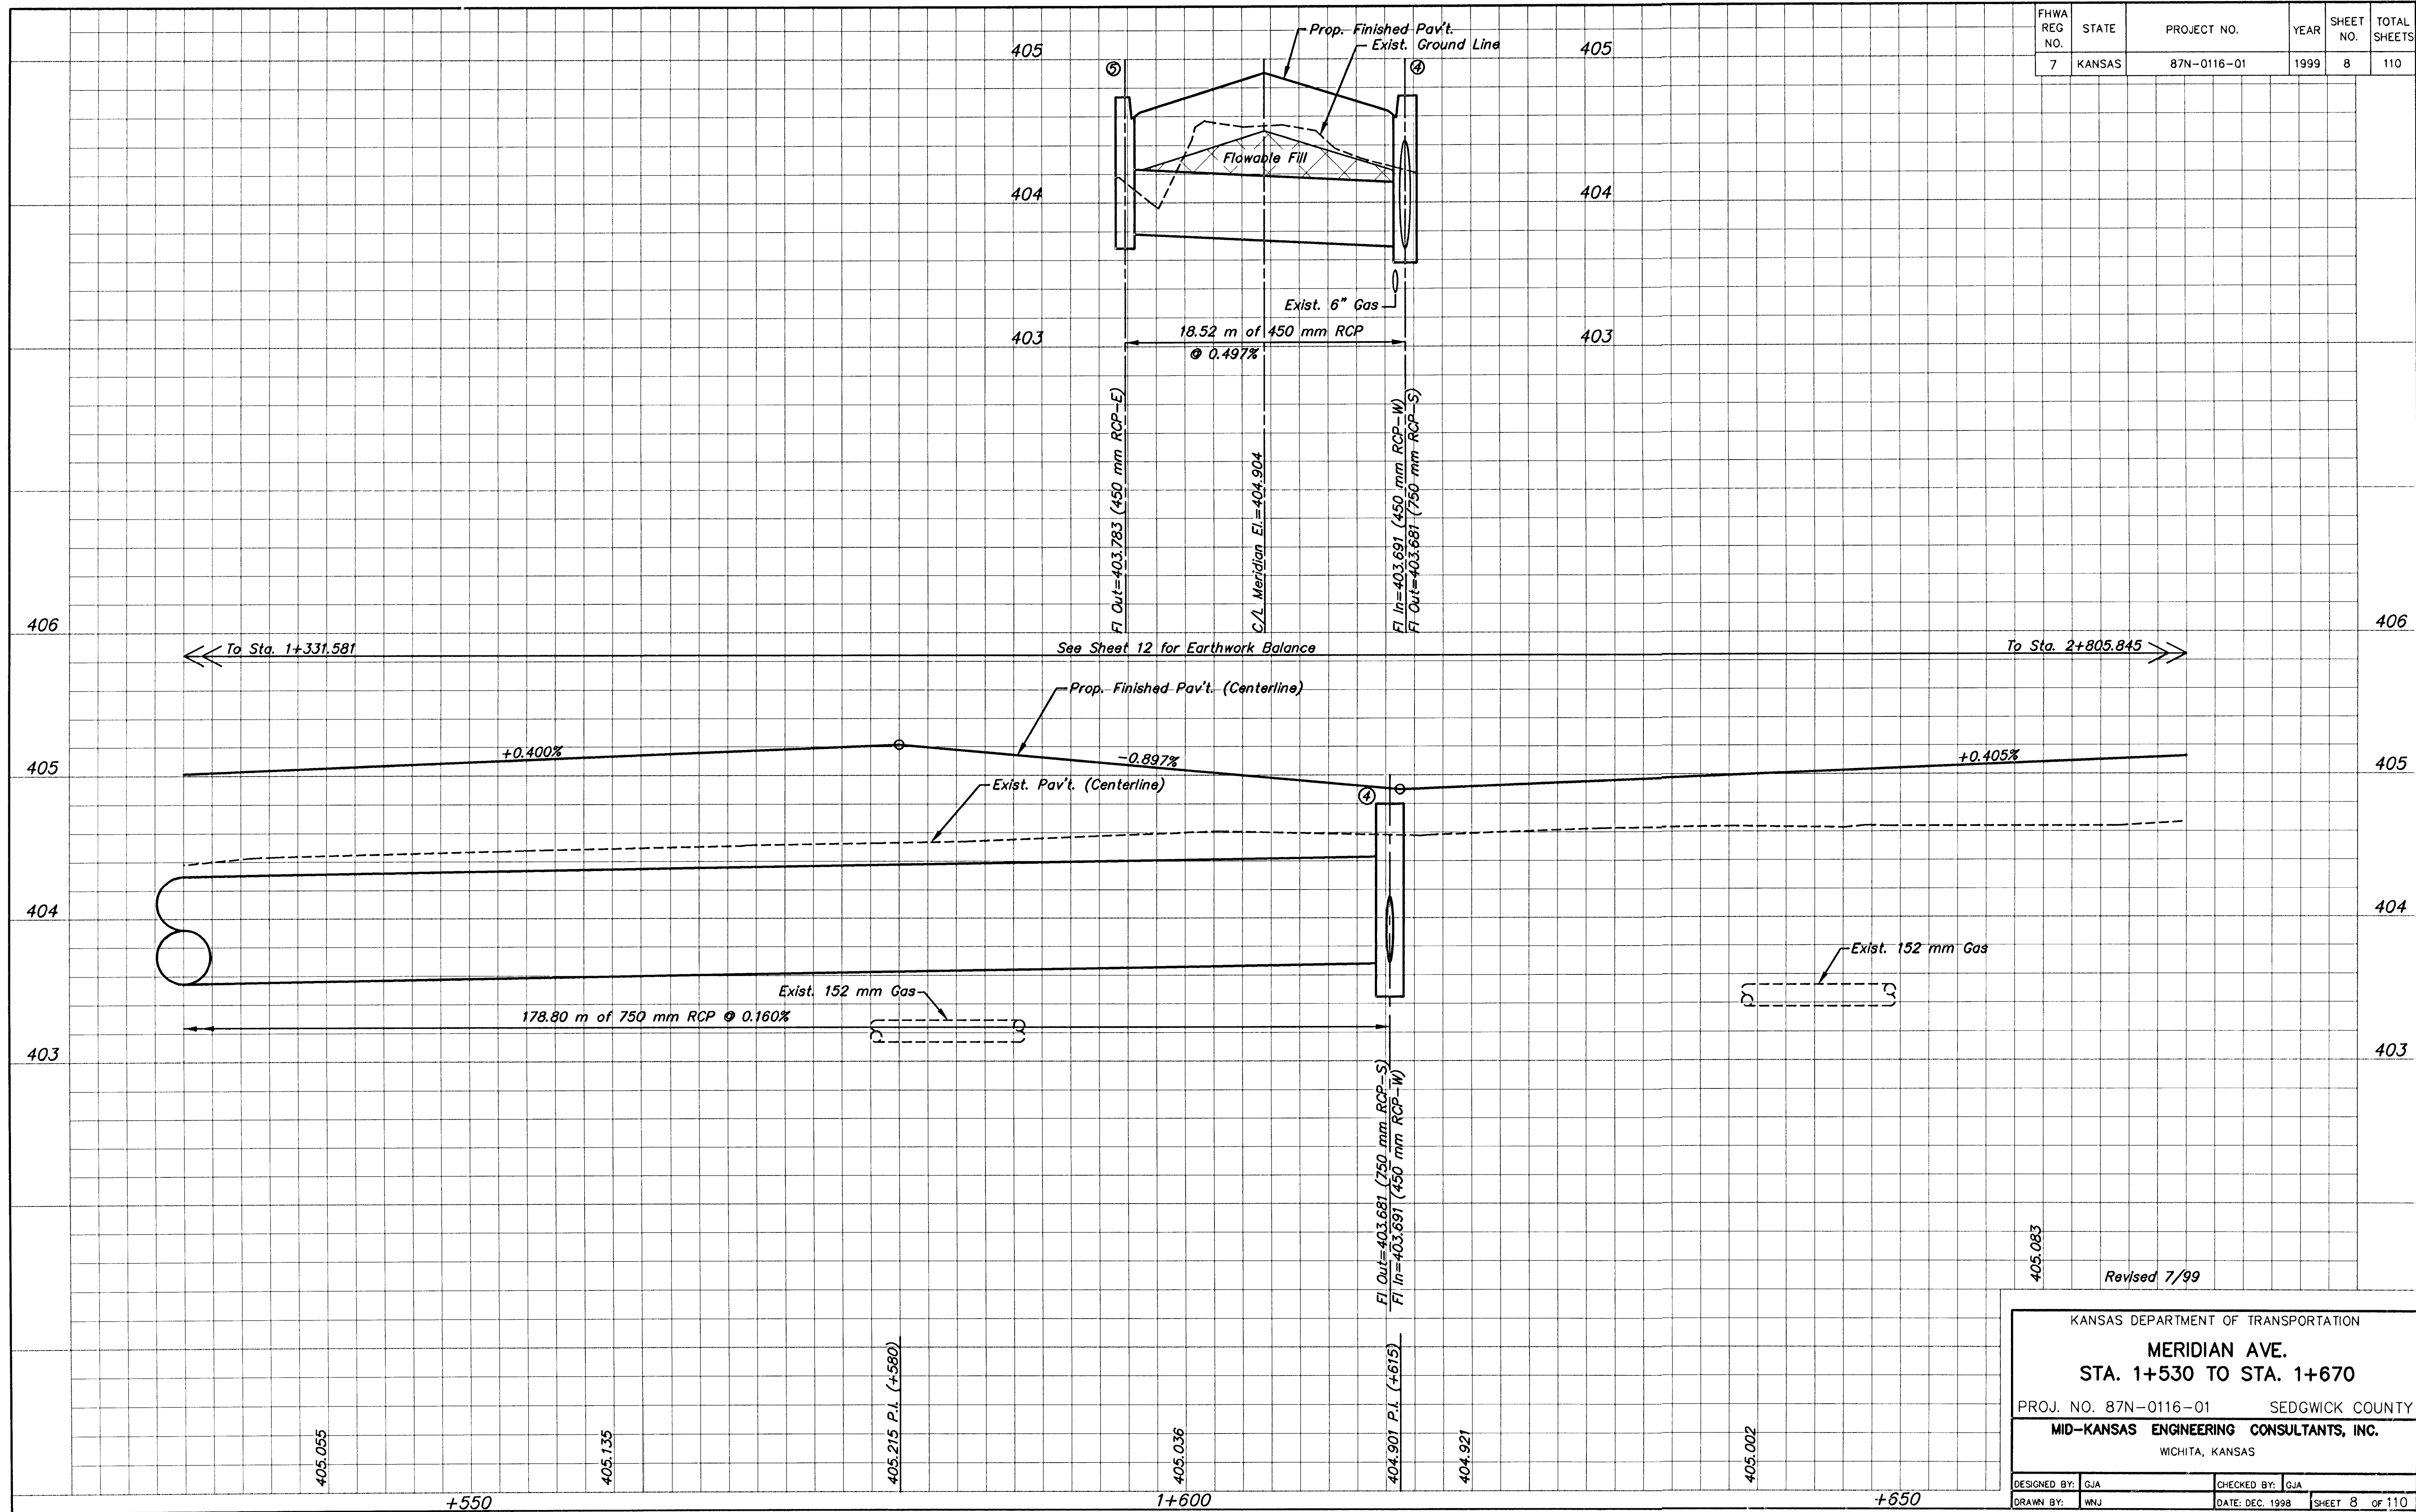

405.083

Revised 7/99

KANSAS DEPARTMENT OF TRANSPORTATION

**MERIDIAN AVE.**

**STA. 1+530 TO STA. 1+670**

PROJ. NO. 87N-0116-01 SEDGWICK COUNTY

**MID-KANSAS ENGINEERING CONSULTANTS, INC.**

WICHITA, KANSAS

DESIGNED BY: GJA

CHECKED BY: GJA

DRAWN BY: WNU

DATE: DEC. 1998

SHEET 8 OF 110