


FHWA REG NO.	STATE	PROJECT NO.	YEAR	SHEET NO	TOTAL SHEETS
7	KANSAS	87N-0116-01	1999	9	110

REFERENCES NOTED	DATE
REFERENCES CHECKED	

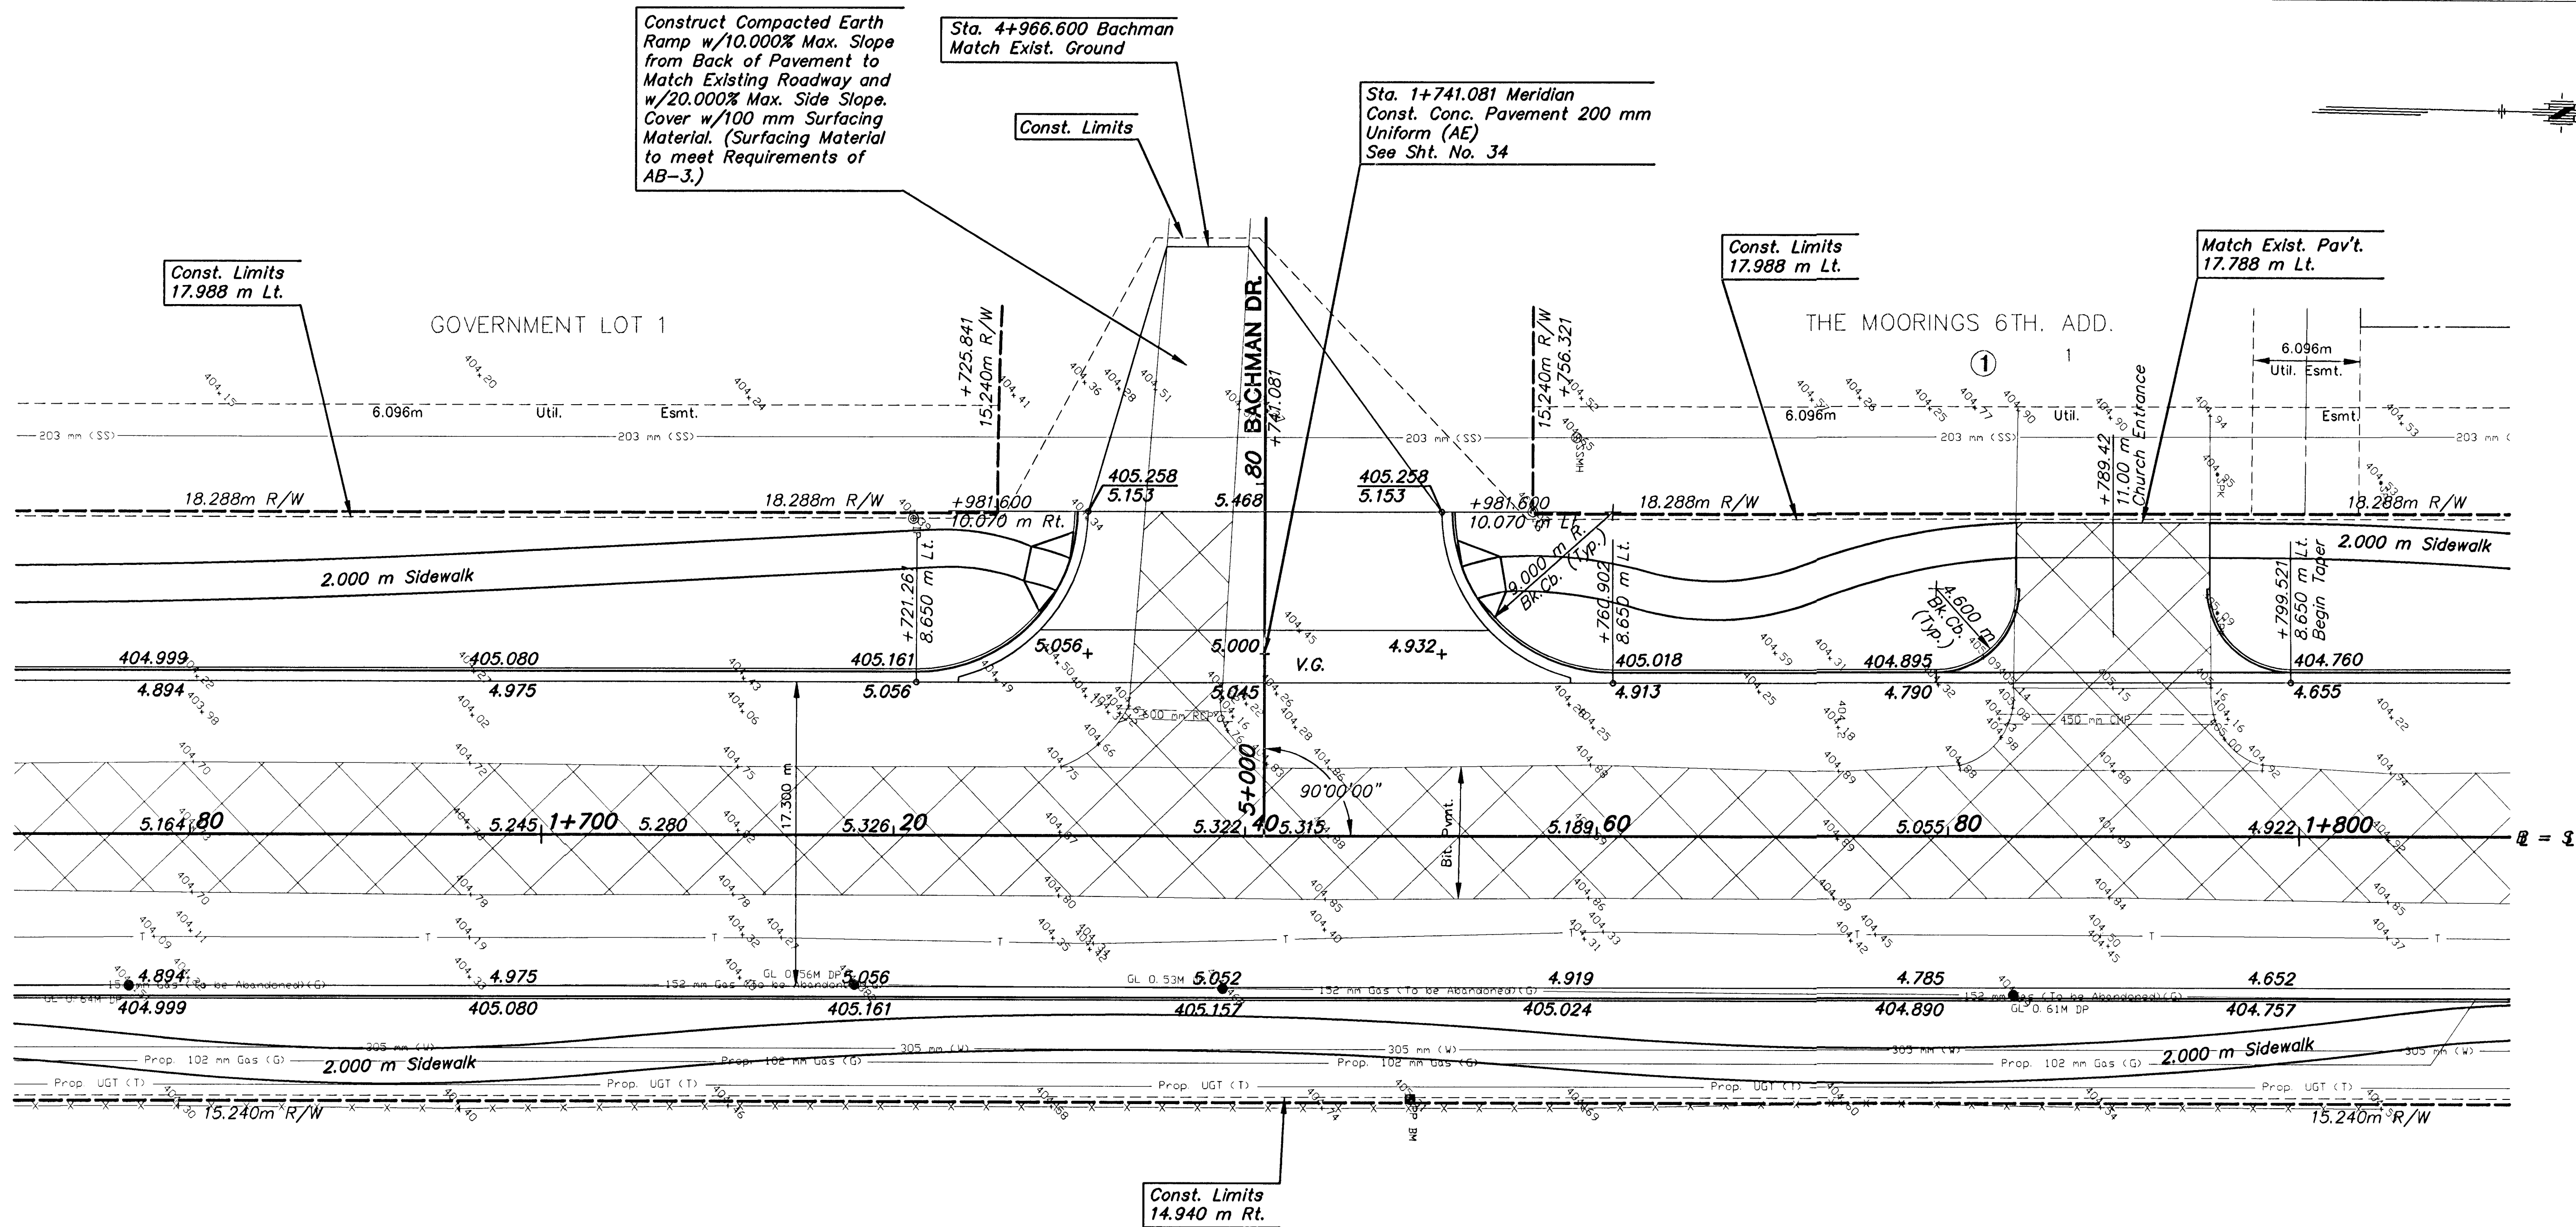

GOVERNMENT LOT 6

Legend

Pavement, Median, Driveway and/or Sidewalk Removal

2	7/99	PAYMENT WIDENING	WNJ	DCH
1	DATE	REVISIONS	BY	APP'D
KANSAS DEPARTMENT OF TRANSPORTATION				
MERIDIAN AVE.				
STA. 1+670 TO STA. 1+810				
PROJ. NO. 87N-0116-01 SEDGWICK COUNTY				
MID-KANSAS ENGINEERING CONSULTANTS, INC.				
WICHITA, KANSAS				
DESIGNED BY:	GJA	CHECKED BY:	GJA	
DRAWN BY:	WNJ	DATE:	DEC. 1998	SHEET 9 OF 110

UTILITY OWNERS

CATV - Multimedia Cablevision (316)262-4270
G - Kansas Gas Service (316)832-3168
E - KGE (316)261-6944
SS - City of Wichita Water & Sewer Dept. (316)268-4908
SWS - City of Wichita Water & Sewer Dept. (316)268-4908
T - Southwestern Bell Telephone Co. 1-800-734-7590
W - City of Wichita Water & Sewer Dept. (316)268-4908

BM #2 RR spike in w. face of Power Pole
Sta. 1+749.40
15.04 m Rt. Elev.=405.311