


FHWA REG NO.	STATE	PROJECT NO.	YEAR	SHEET NO.	TOTAL SHEETS
7	KANSAS	87N-0116-01	1999	14	110

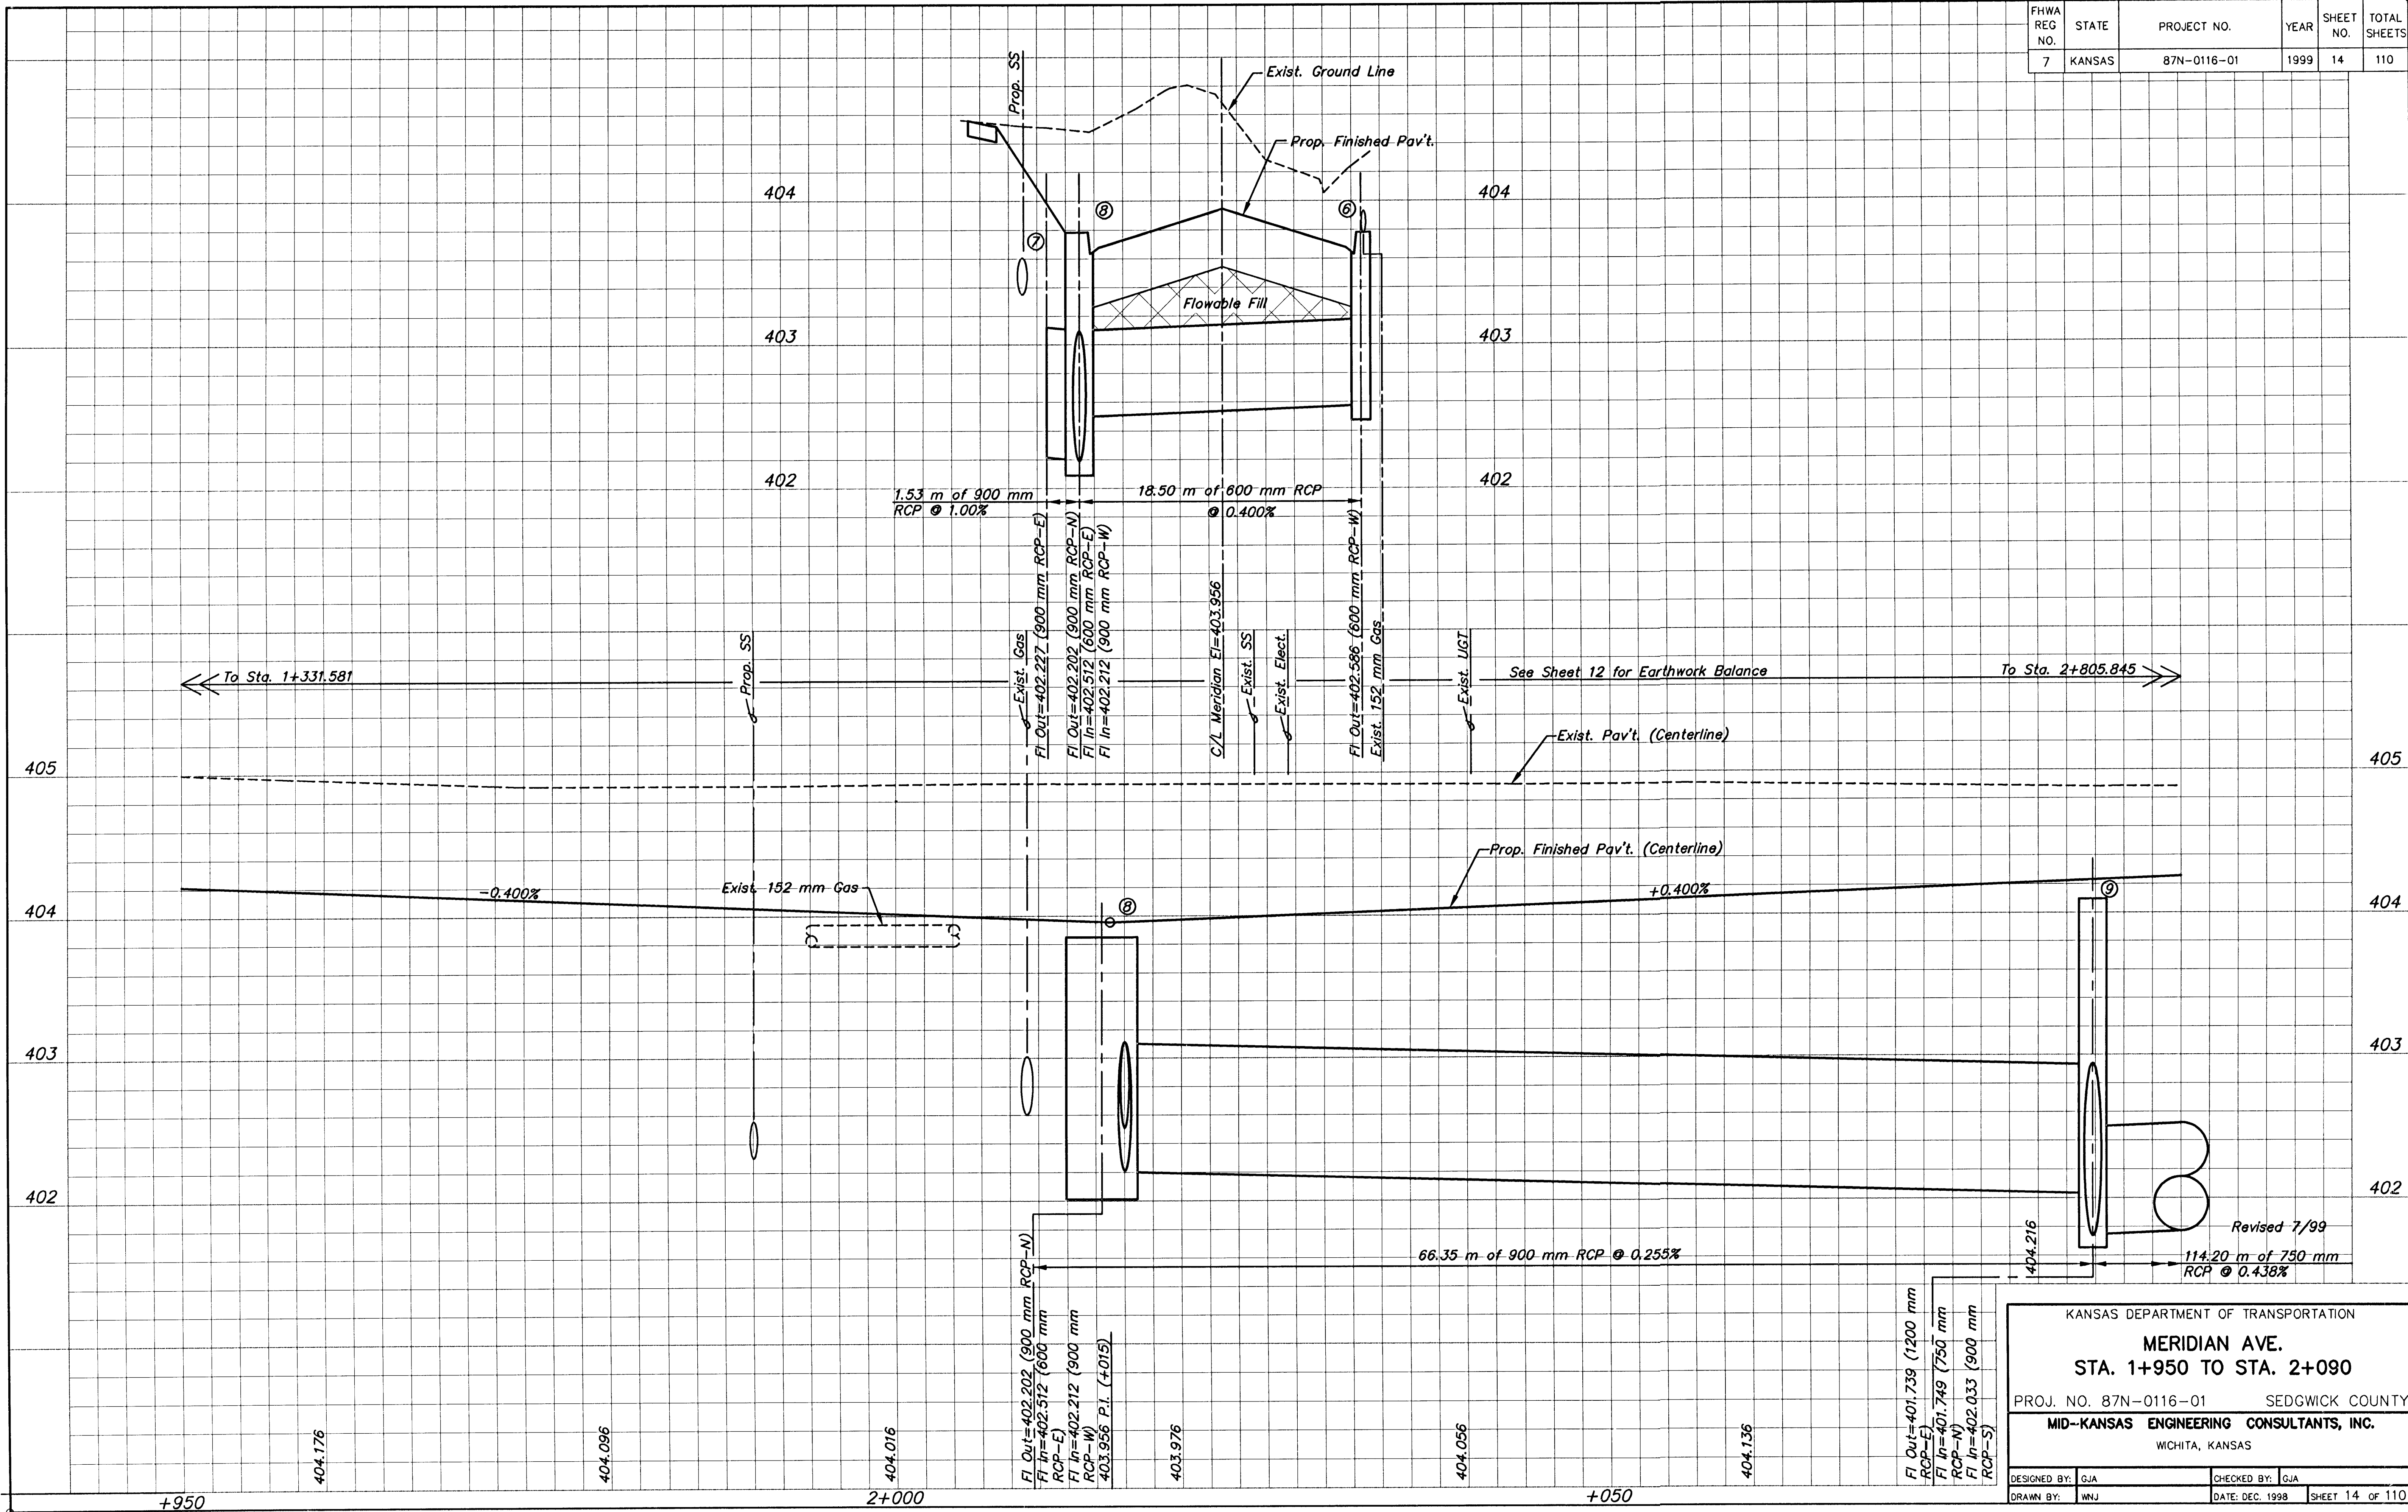

K:\CIVIL\97043\REVISION\PROF\7043P6.DWG Mon Aug 02 11:33:36 1999