


FHWA REG NO.	STATE	PROJECT NO.	YEAR	SHEET NO.	TOTAL SHEETS
7	KANSAS	87N-0116-01	1999	22	110

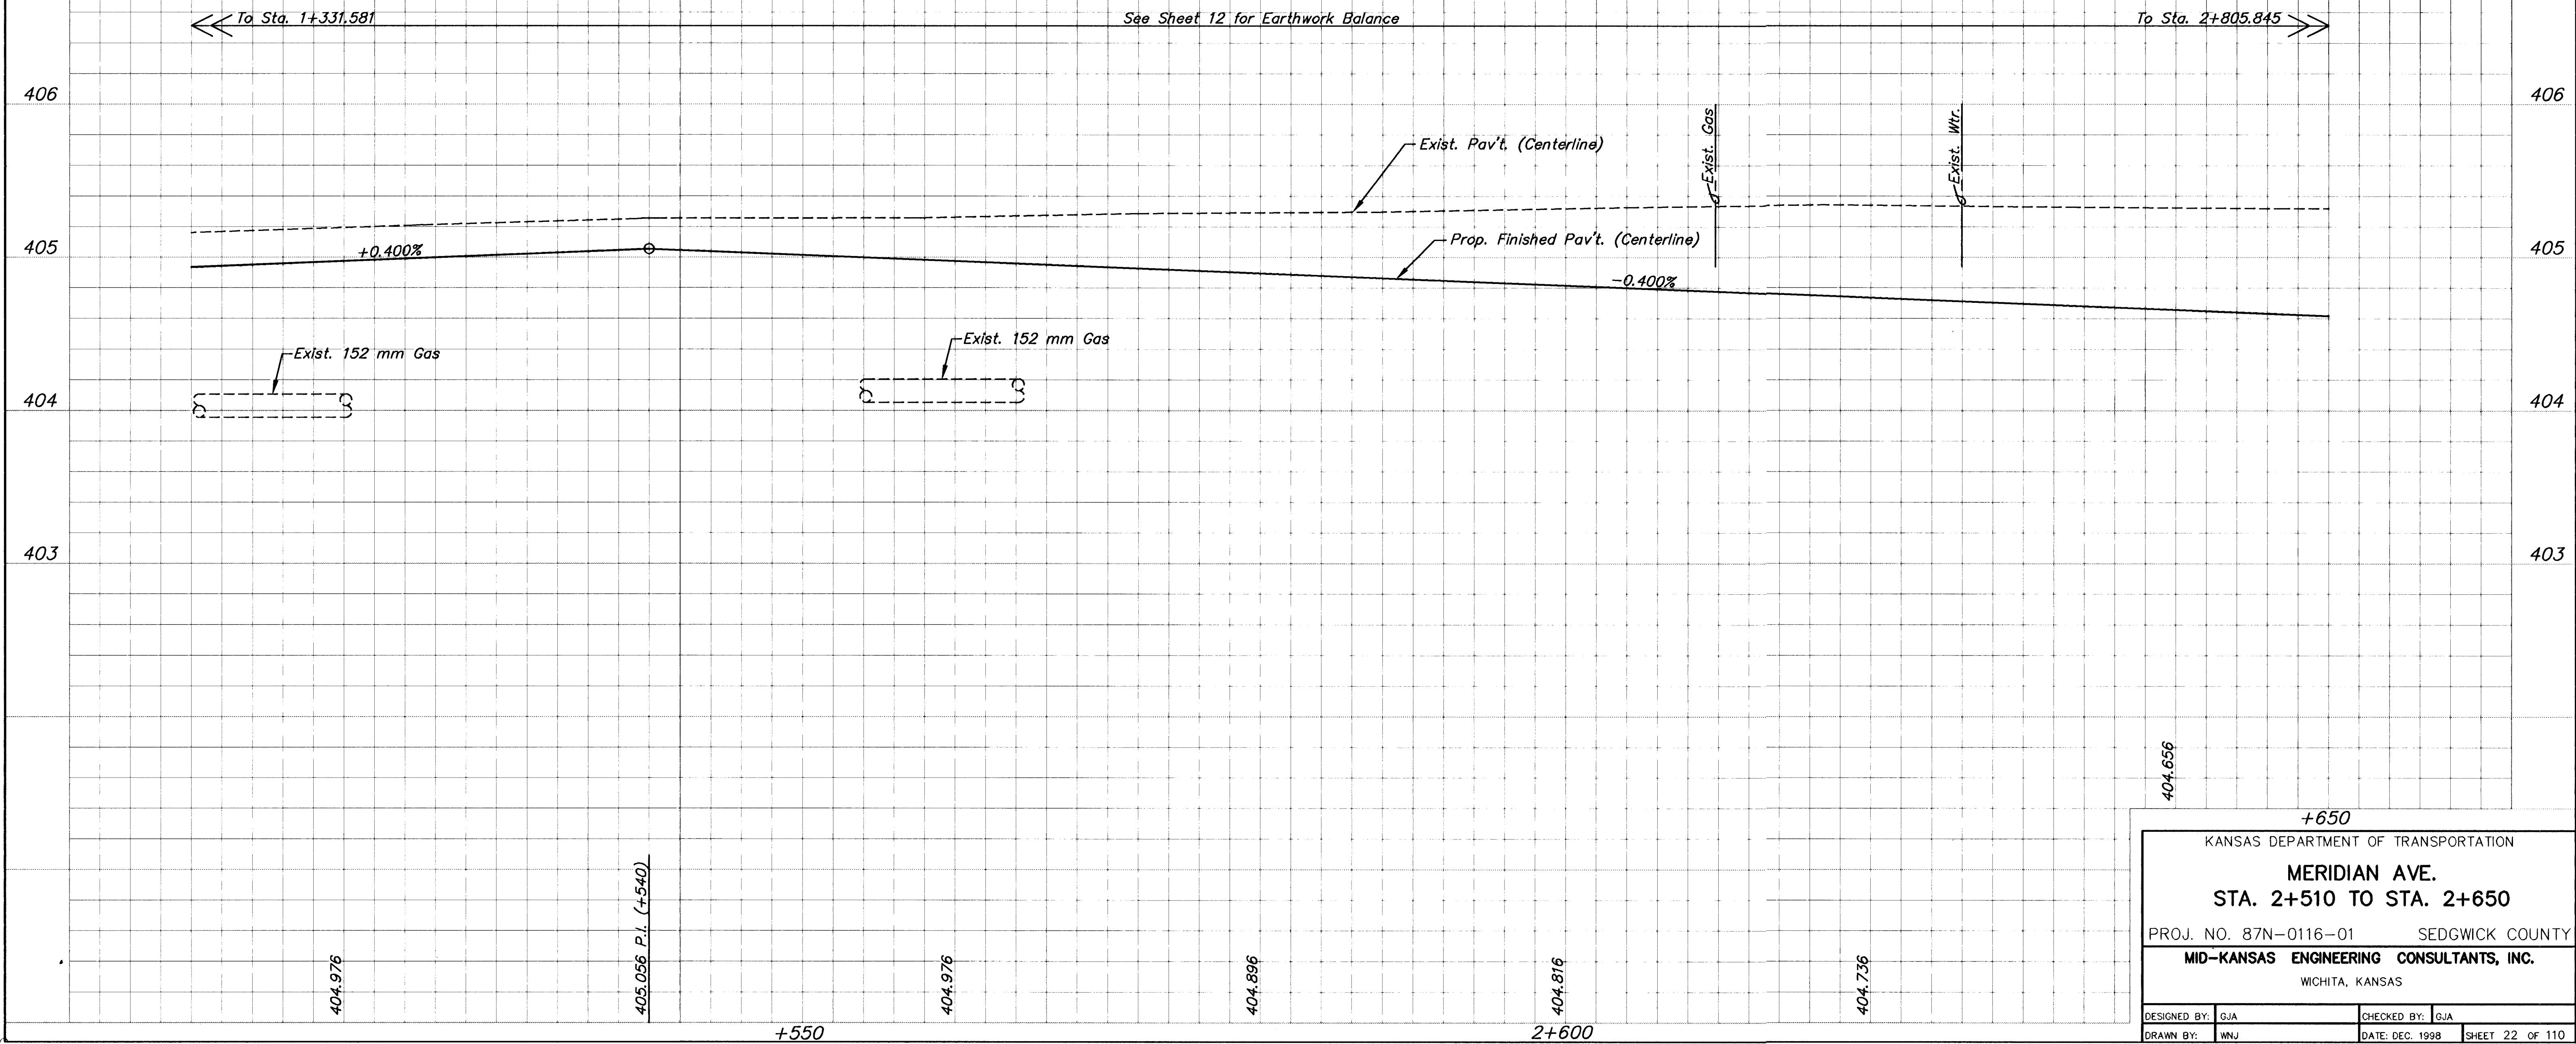

KANSAS DEPARTMENT OF TRANSPORTATION			
MERIDIAN AVE.			
STA. 2+510 TO STA. 2+650			
PROJ. NO. 87N-0116-01		SEDGWICK COUNTY	
MID-KANSAS ENGINEERING CONSULTANTS, INC.			
WICHITA, KANSAS			
DESIGNED BY: GJA	CHECKED BY: GJA		
DRAWN BY: WNU	DATE: DEC. 1998	SHEET 22 OF 110	