


DATE	
BY	
REFERENCES NOTED	
REFERENCES CHECKED	

W 1/4, Sec. 19, T26S, R1E
1. "+ Cut TC 8.041 m W
2. "+ Cut TC 15.987 m SW
3. "+ Cut TC 8.096 m E
4. PK Nail & Washer in Power Pole 10.592 m E
5. N=523514.536, E=499381.769

FHWA REG NO.	STATE	PROJECT NO.	YEAR	SHEET NO	TOTAL SHEETS
7	KANSAS	87N-0116-01	1999	25	110

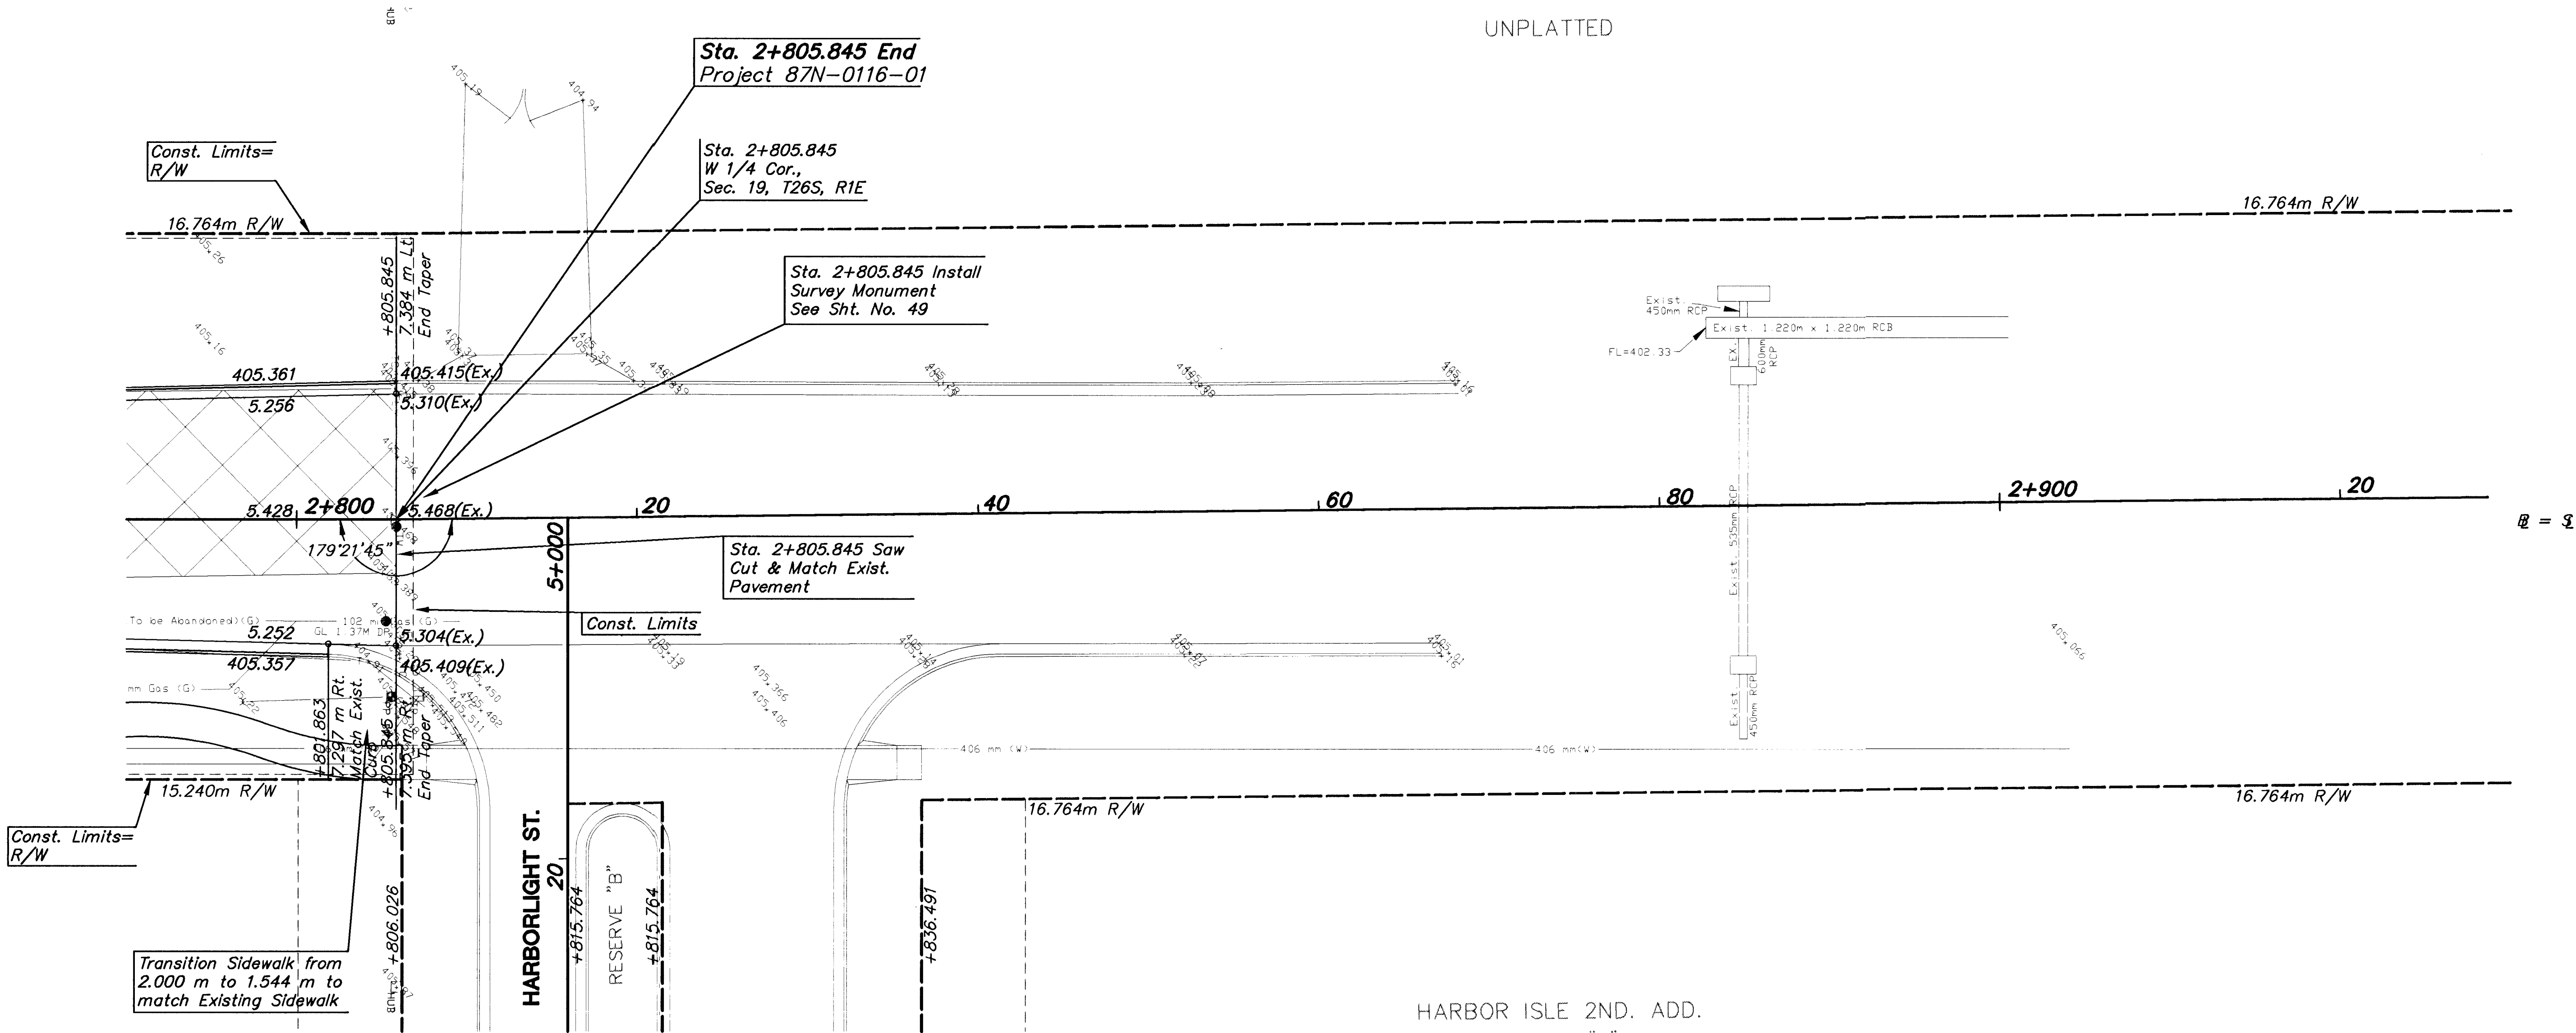

HARBOR ISLE 2ND. ADD.

Legend
 Pavement, Median, Driveway and/or Sidewalk Removal

UTILITY OWNERS

CATV - Multimedia Cablevision (316)262-4270
G - Kansas Gas Service (316)832-3168
E - KGE (316)261-6944
SS - City of Wichita Water & Sewer Dept. (316)268-4908
SWS - City of Wichita Water & Sewer Dept. (316)268-4908
T - Southwestern Bell Telephone Co. 1-800-734-7590
W - City of Wichita Water & Sewer Dept. (316)268-4908

BM#7 RR spike in w. face of Power Pole
Sta. 2+805.59
10.40 m Rt. Elev.=405.634

2				
1				
NO.	DATE	REVISIONS	BY	APP'D
KANSAS DEPARTMENT OF TRANSPORTATION				
MERIDIAN AVE.				
STA. 2+790 TO STA. 2+930				
PROJ. NO. 87N-0116-01 SEDGWICK COUNTY				
MID-KANSAS ENGINEERING CONSULTANTS, INC.				
WICHITA, KANSAS				
DESIGNED BY:	GJA	CHECKED BY:	GJA	
DRAWN BY:	WNJ	DATE: DEC. 1998	SHEET 25	OF 110