


FHWA REG NO.	STATE	PROJECT NO.	YEAR	SHEET NO	TOTAL SHEETS
07	KANSAS	87N-0116-01	1999	59	110

DATE	BY	REFERENCES NOTED	REFERENCES CHECKED

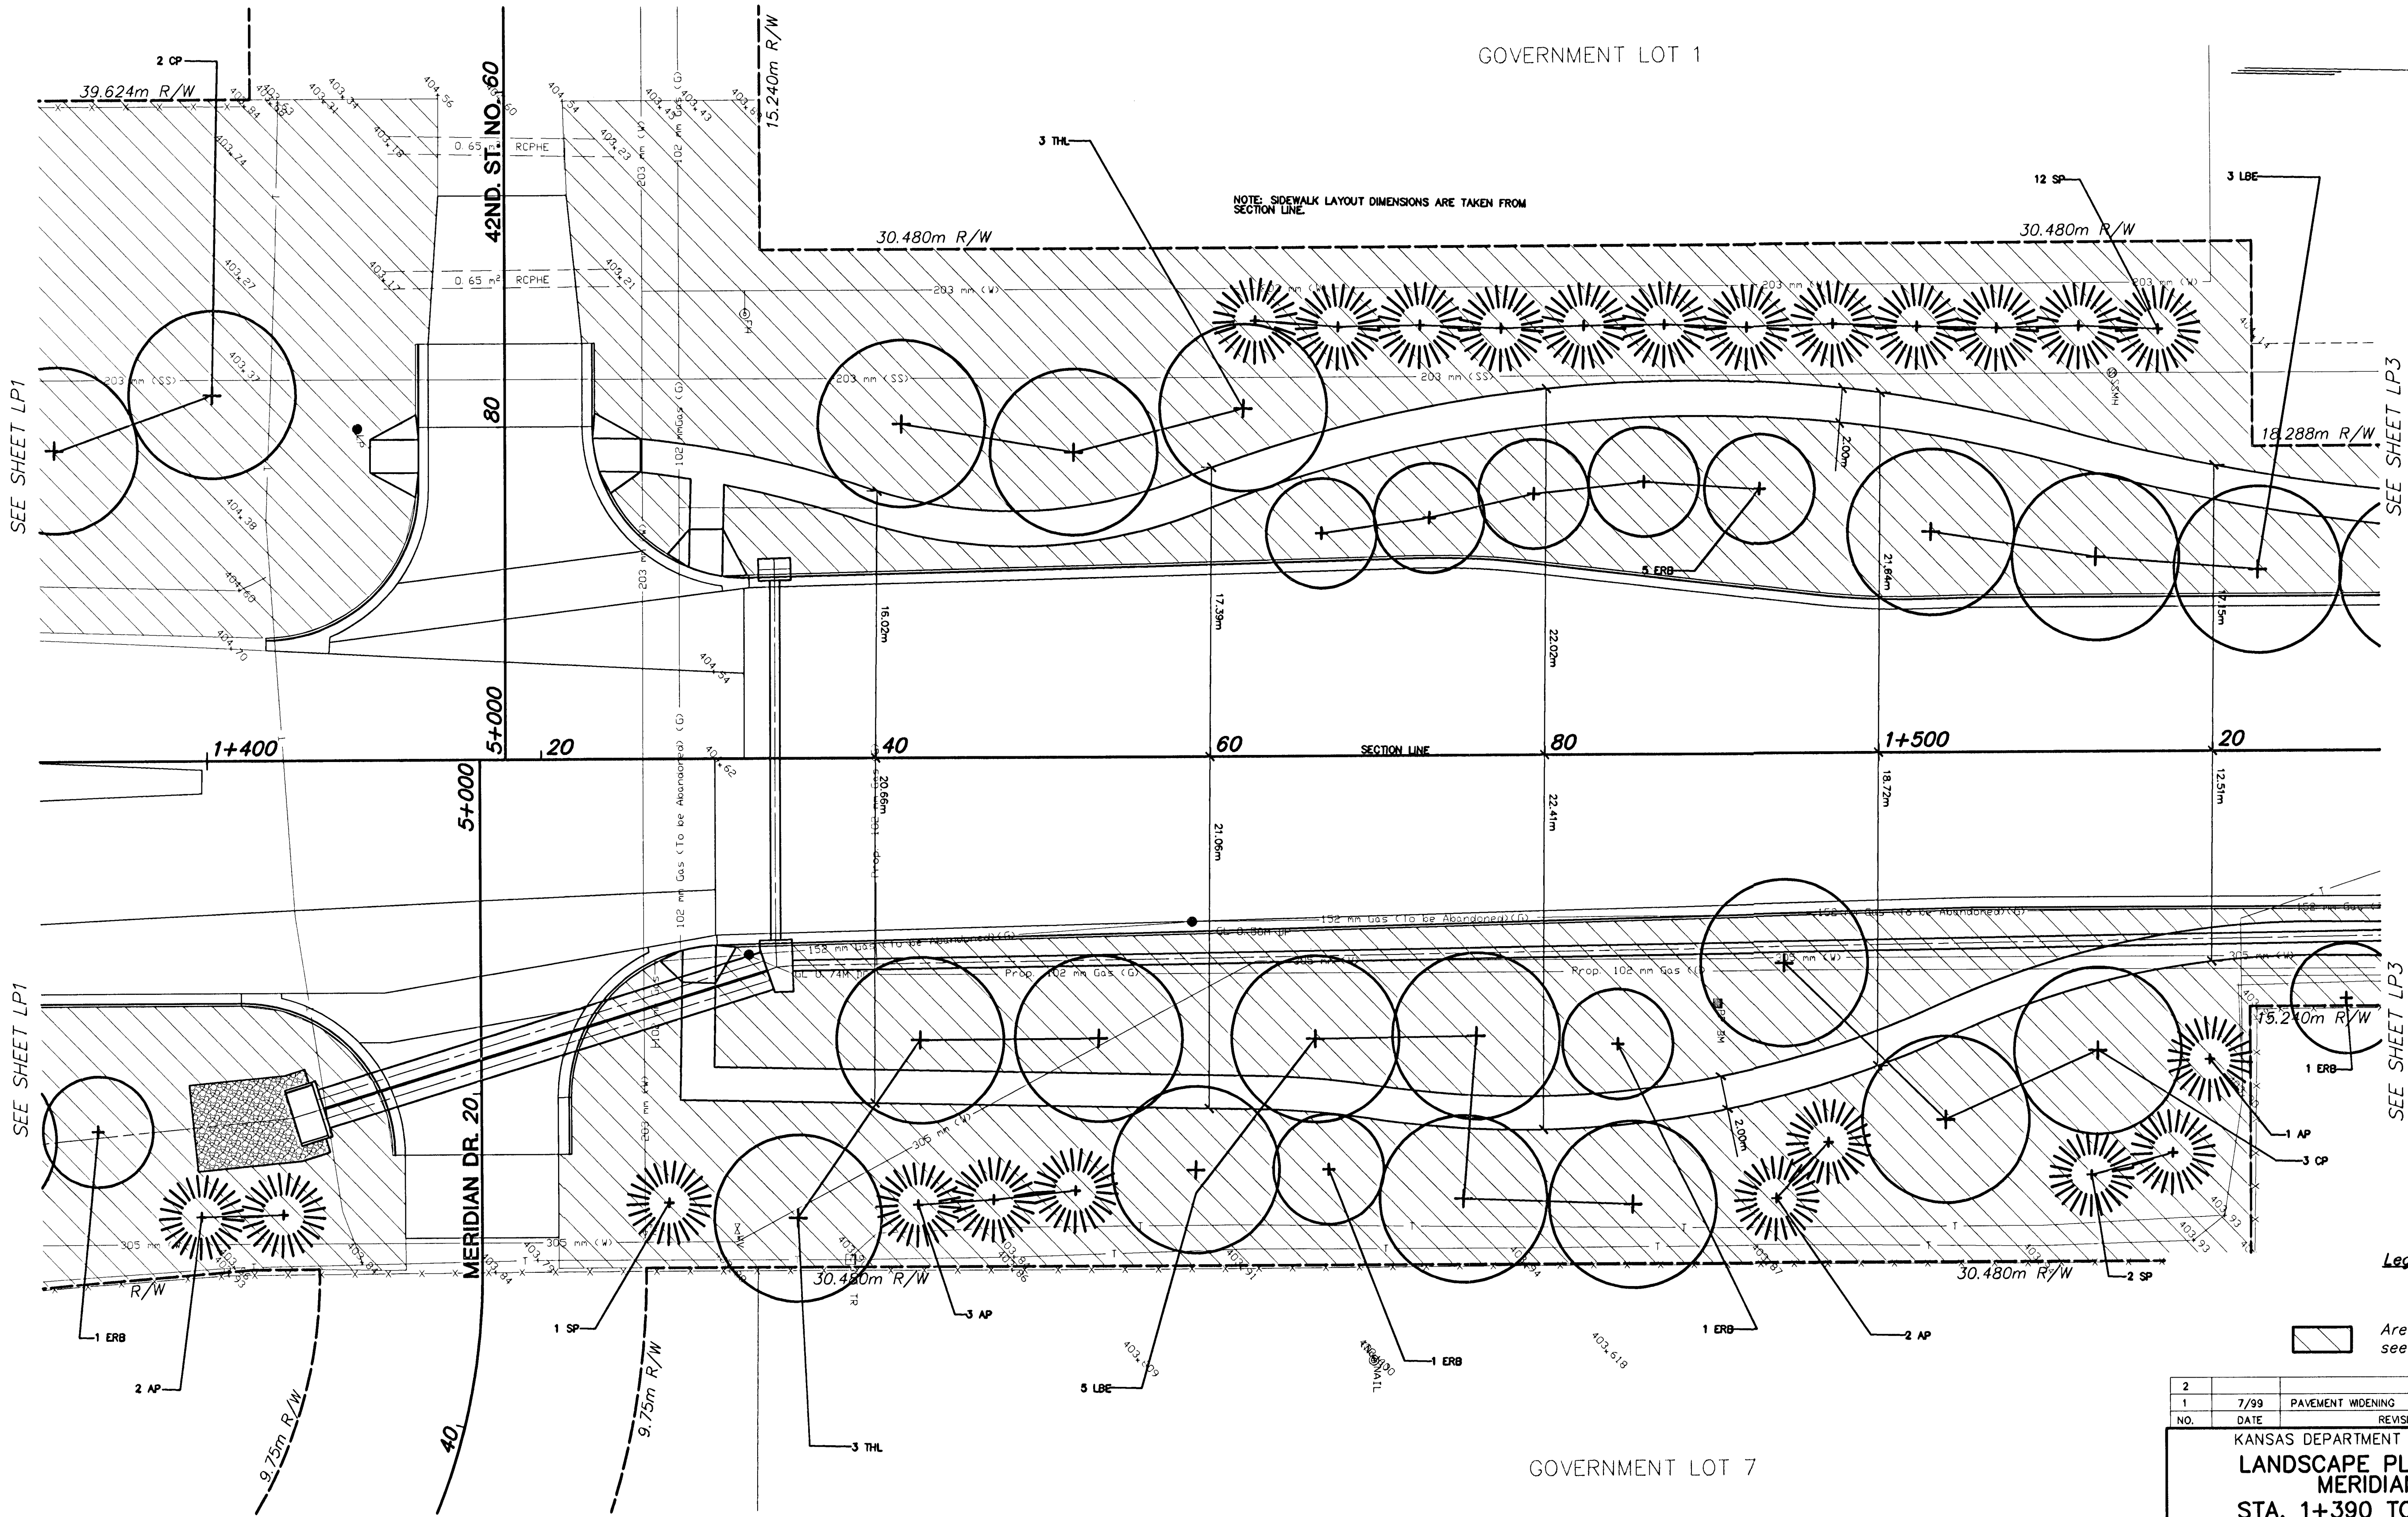

Legend

Area designated for turf seeding

2	7/99	PAVEMENT WIDENING	WNJ	DCH
1	DATE	REVISIONS	BY	APP'D
KANSAS DEPARTMENT OF TRANSPORTATION				
LANDSCAPE PLANTING PLAN				
MERIDIAN AVE.				
STA. 1+390 TO STA. 1+530				
PROJ. NO. 87N-0116-01 SEDGWICK COUNTY				
MID-KANSAS ENGINEERING CONSULTANTS, INC.				
WICHITA, KANSAS				
DESIGNED BY: SMH	CHECKED BY: TDM			
DRAWN BY: SMH	DATE: DEC. 1998 SHEET 59 OF 110			

GOVERNMENT LOT 7

GOVERNMENT LOT 1