


FHWA REG NO.	STATE	PROJECT NO.	YEAR	SHEET NO	TOTAL SHEETS
7	KANSAS	87N-0116-01	1999	62	110

REFERENCES NOTED	REFERENCES CHECKED	BY	DATE

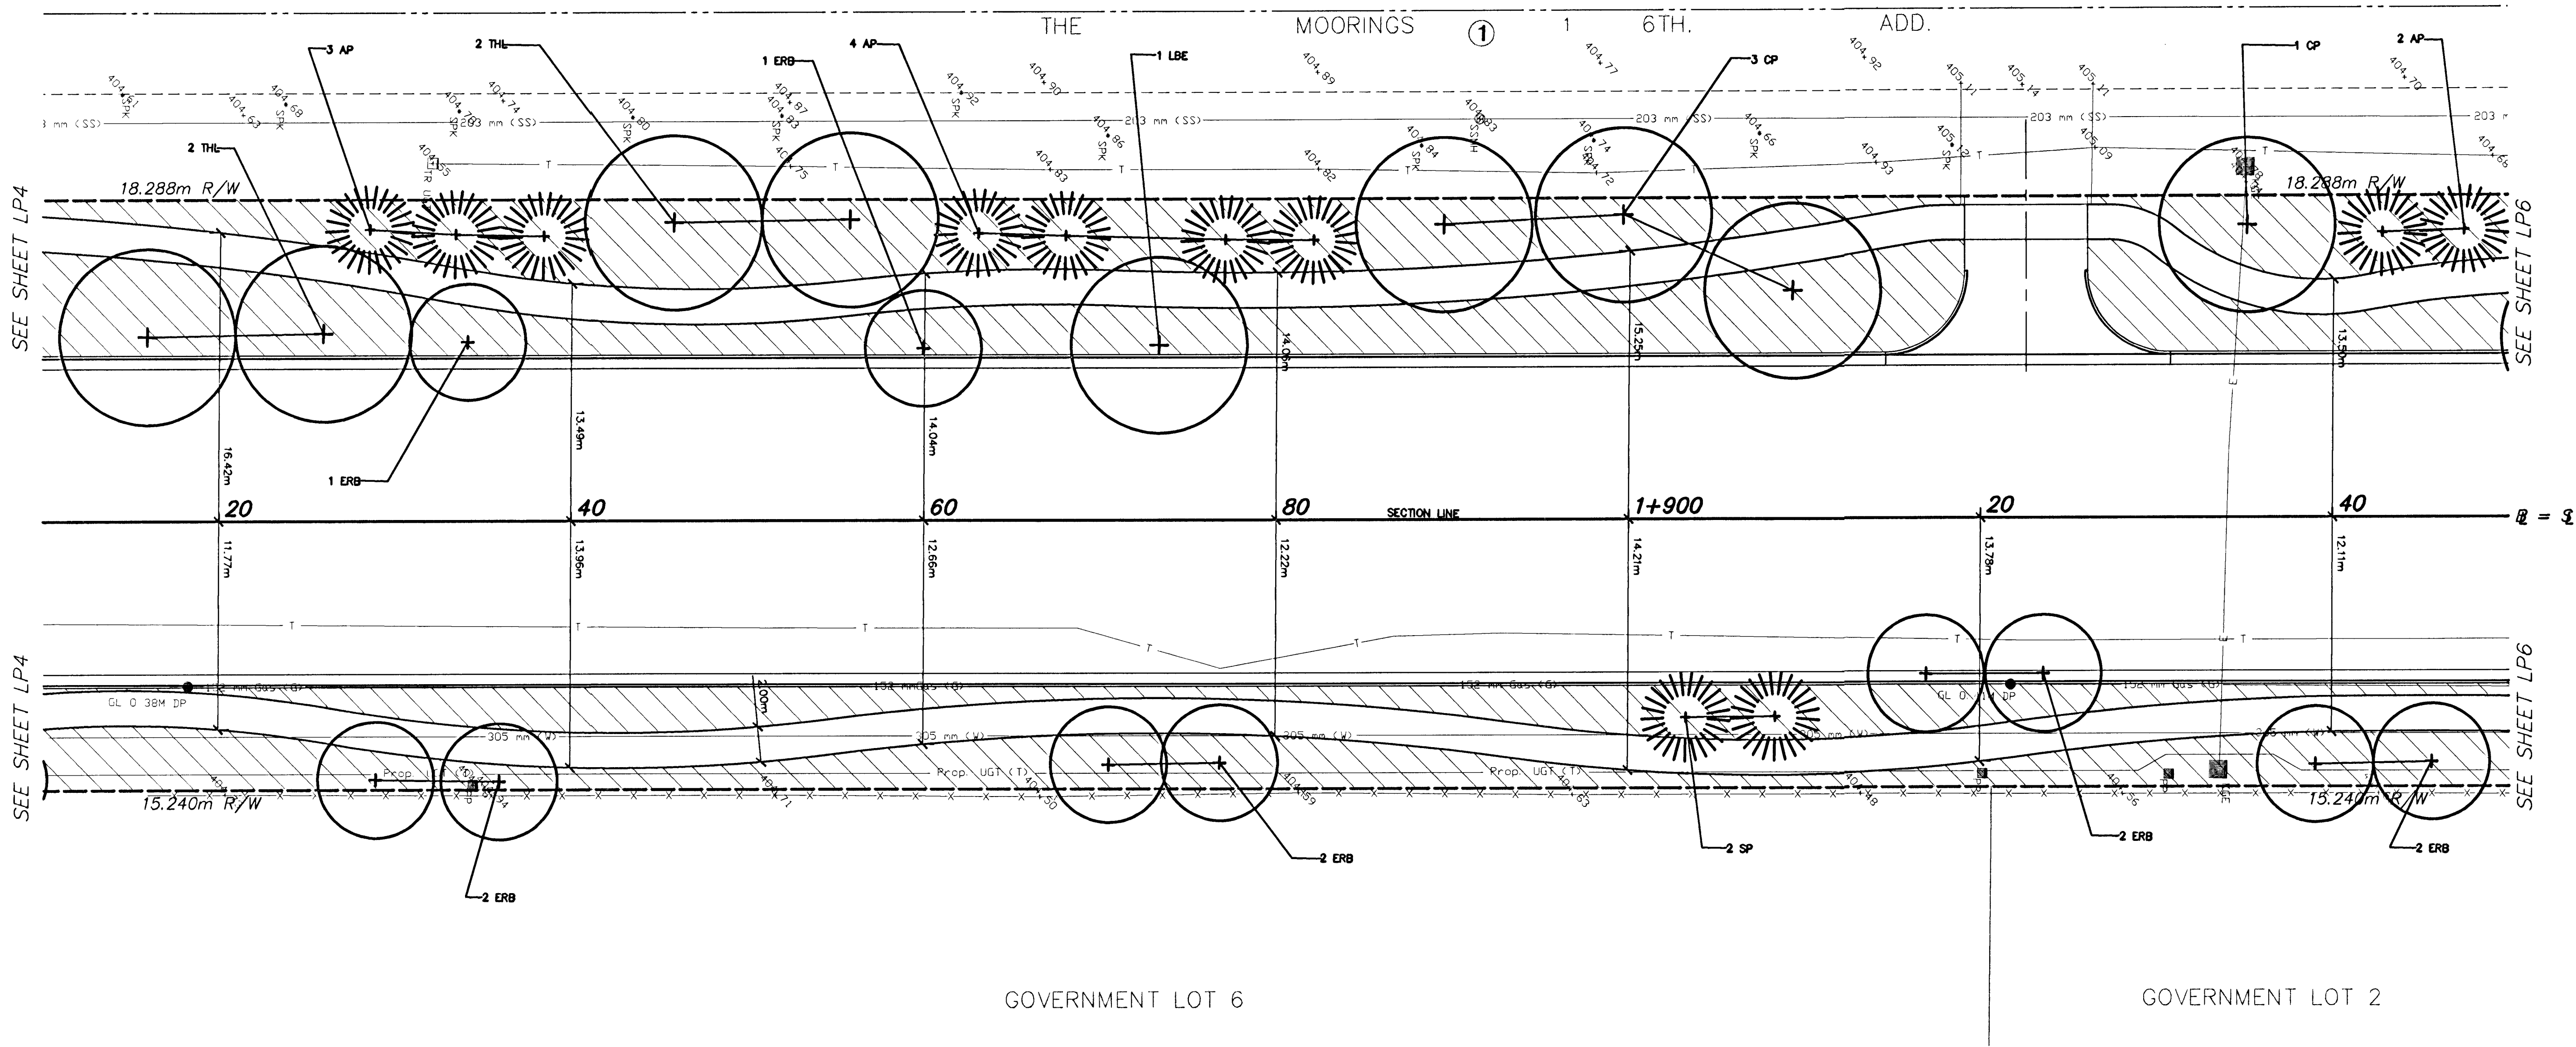

Legend

Area designated for turf seeding

Note:
Trees which conflict with other improvements shall be relocated as directed by the Engineer.

2				
1	7/99	PAVEMENT WIDENING	WNJ	DCH
NO.	DATE	REVISIONS	BY	APP'D
KANSAS DEPARTMENT OF TRANSPORTATION LANDSCAPE PLANTING PLAN MERIDIAN AVE. STA. 1+810 TO STA.1+950 PROJ. NO.87N-0116-01 SEDGWICK COUNTY				
MID-KANSAS ENGINEERING CONSULTANTS, INC. WICHITA, KANSAS				
DESIGNED BY:	SMH	CHECKED BY:	TDM	
DRAWN BY:	SMH	DATE: DEC. 1998	SHEET 62 OF 110	