


FHWA REG NO.	STATE	PROJECT NO.	YEAR	SHEET NO	TOTAL SHEETS
7	KANSAS	87N-0116-01	1999	64	110

	BY	DATE
REFERENCES NOTED		
REFERENCES CHECKED		

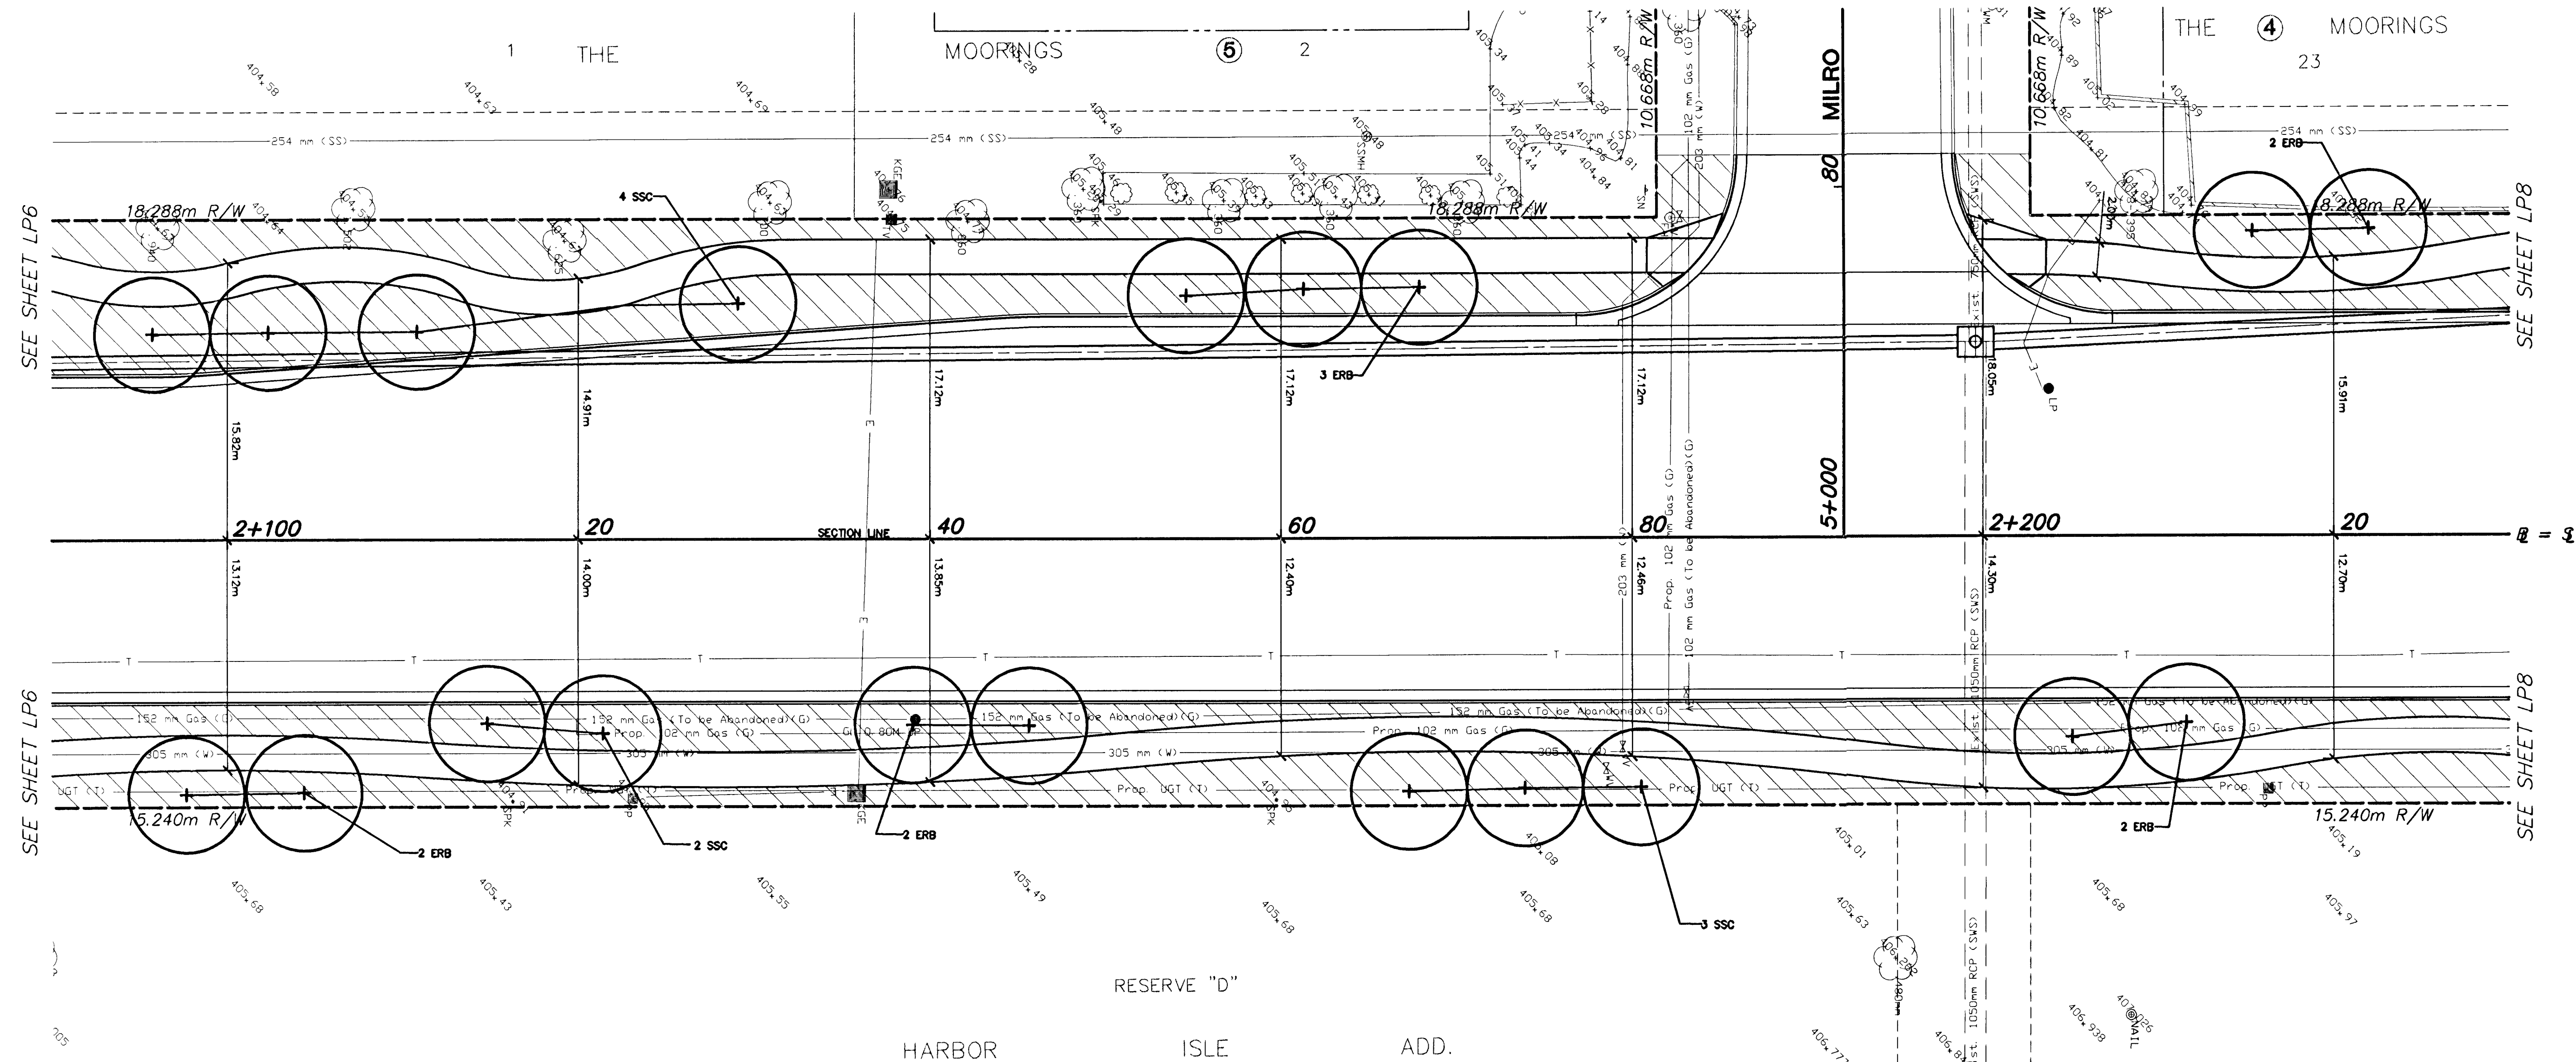

Legend



Area designated for turf seeding

2			
1	7/99	PAVEMENT WIDENING	WNJ DCH
NO.	DATE	REVISIONS	BY APP'D
KANSAS DEPARTMENT OF TRANSPORTATION LANDSCAPE PLANTING PLAN MERIDIAN AVE. STA. 2+090 TO STA. 2+230 PROJ. NO. 87N-0116-01 SEDGWICK COUNTY MID-KANSAS ENGINEERING CONSULTANTS, INC. WCHITA, KANSAS			
DESIGNED BY: SMH		CHECKED BY: TDM	
DRAWN BY: SMH		DATE: DEC. 1998	
		SHEET 64 OF 110	