


FHWA REG NO.	STATE	PROJECT NO.	YEAR	SHEET NO	TOTAL SHEETS
7	KANSAS	87N-0116-01	1999	65	110

BY	DATE
REFERENCES NOTED	
REFERENCES CHECKED	

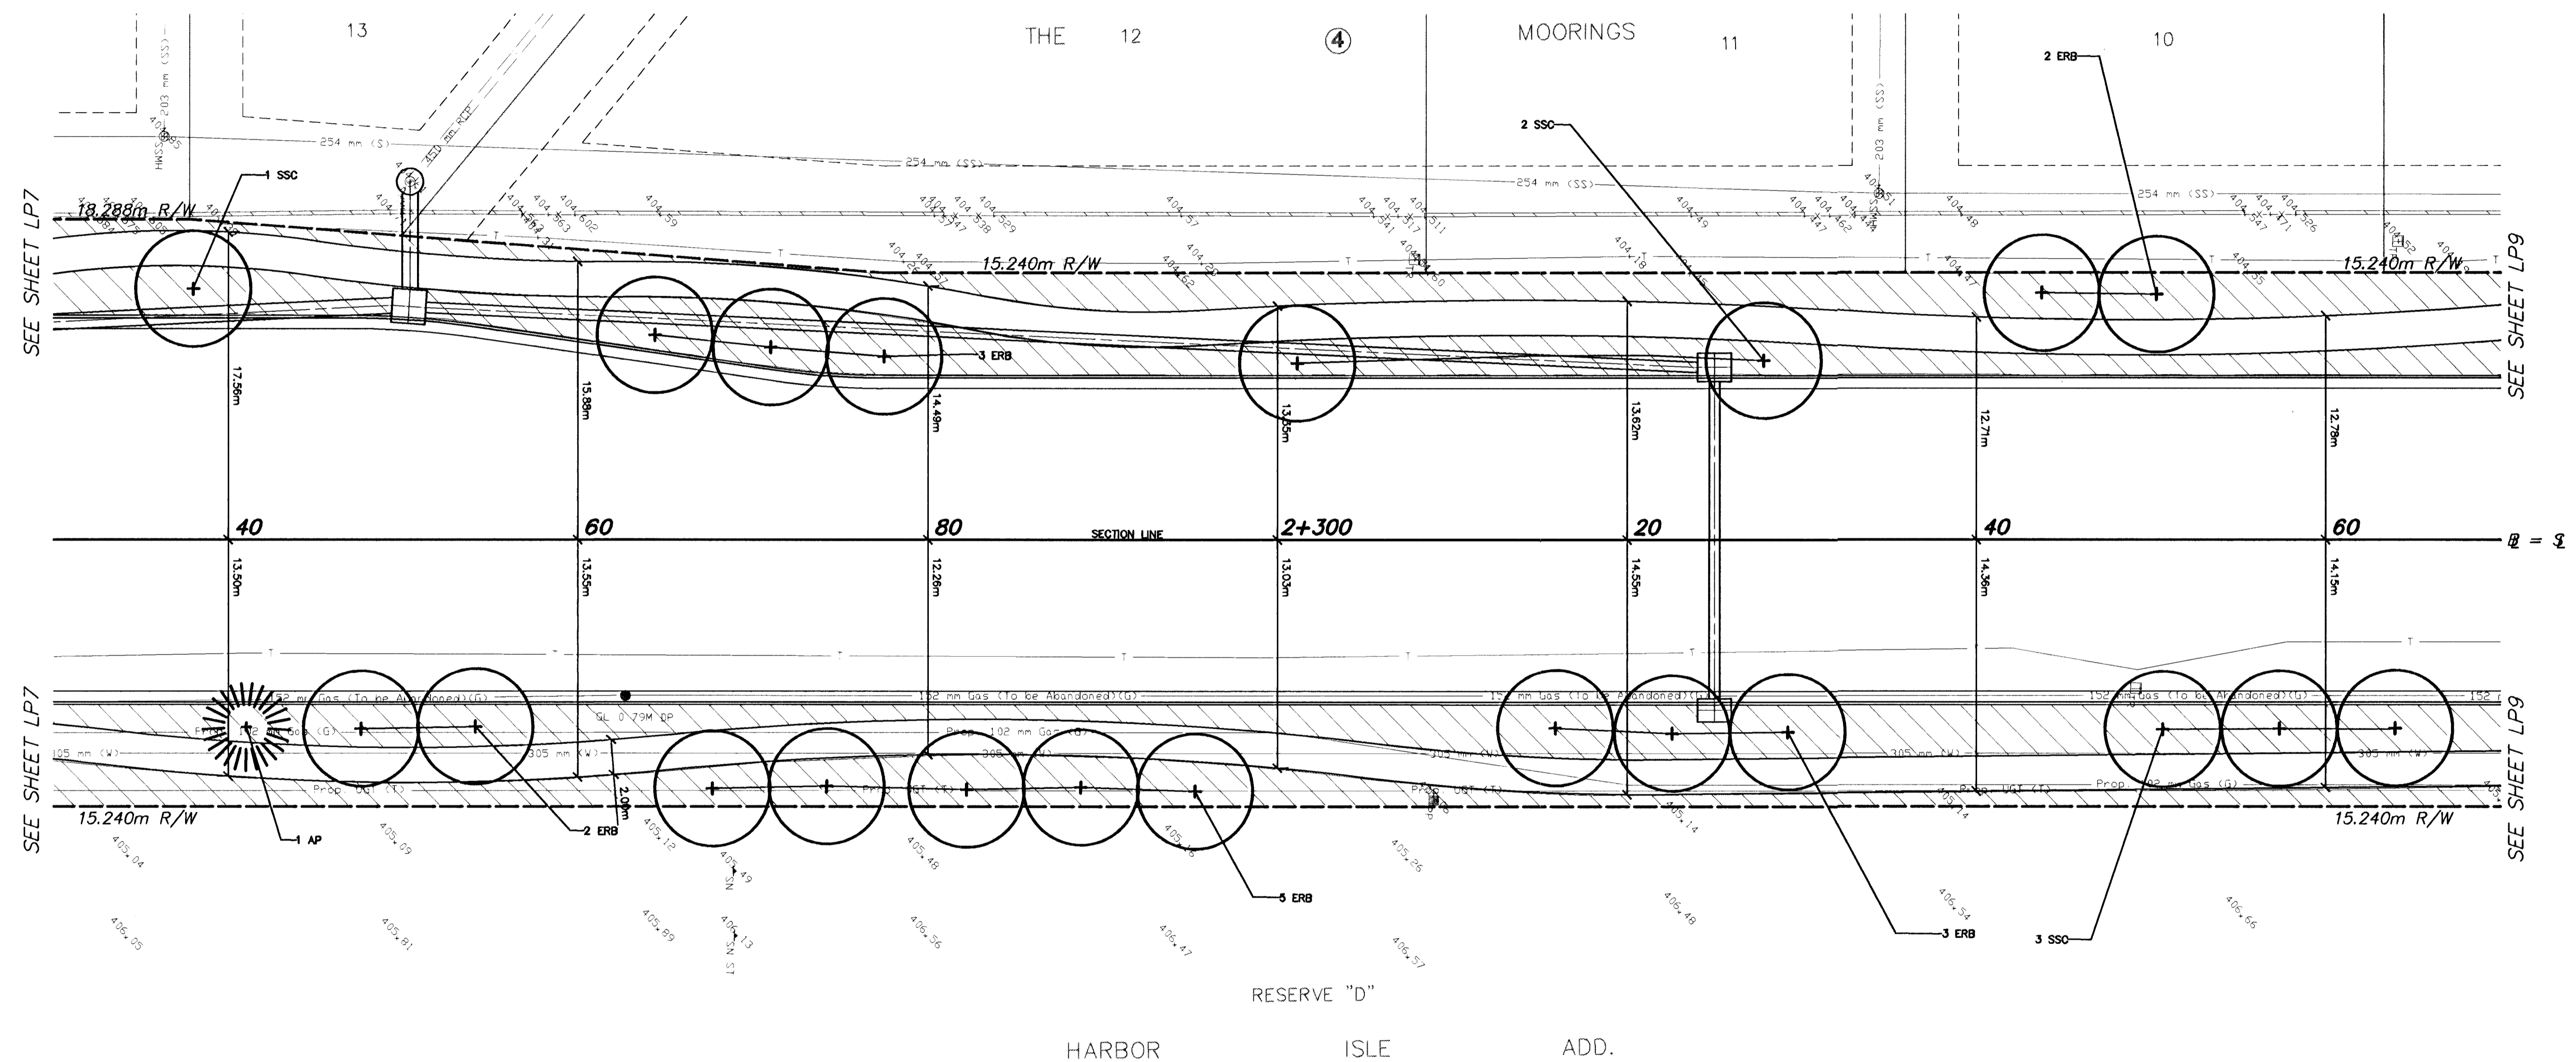

Legend 1-7-99

Area designated for turf seeding

2				
1				
NO.	DATE	REVISIONS	BY	APP'D
KANSAS DEPARTMENT OF TRANSPORTATION LANDSCAPE PLANTING PLAN MERIDIAN AVE. STA. 2+230 TO STA. 2+370 PROJ. NO. 87N-0116-01 SEDGWICK COUNTY MID-KANSAS ENGINEERING CONSULTANTS, INC. WICHITA, KANSAS				
DESIGNED BY:	SMH	CHECKED BY:	ITM	
DRAWN BY:	SMH	DATE:	DEC. 1998	SHEET 65 OF 110

K:\CV1\1\97043\LANDSCAP\944-LP6.DWG Wed Jan 06 16:20:59 1999

K:\944-LP7\944-LP6