


FHWA REG NO.	STATE	PROJECT NO.	YEAR	SHEET NO	TOTAL SHEETS
7	KANSAS	87N-0116-01	1999	66	110

BY	DATE
REFERENCES NOTED	
REFERENCES CHECKED	

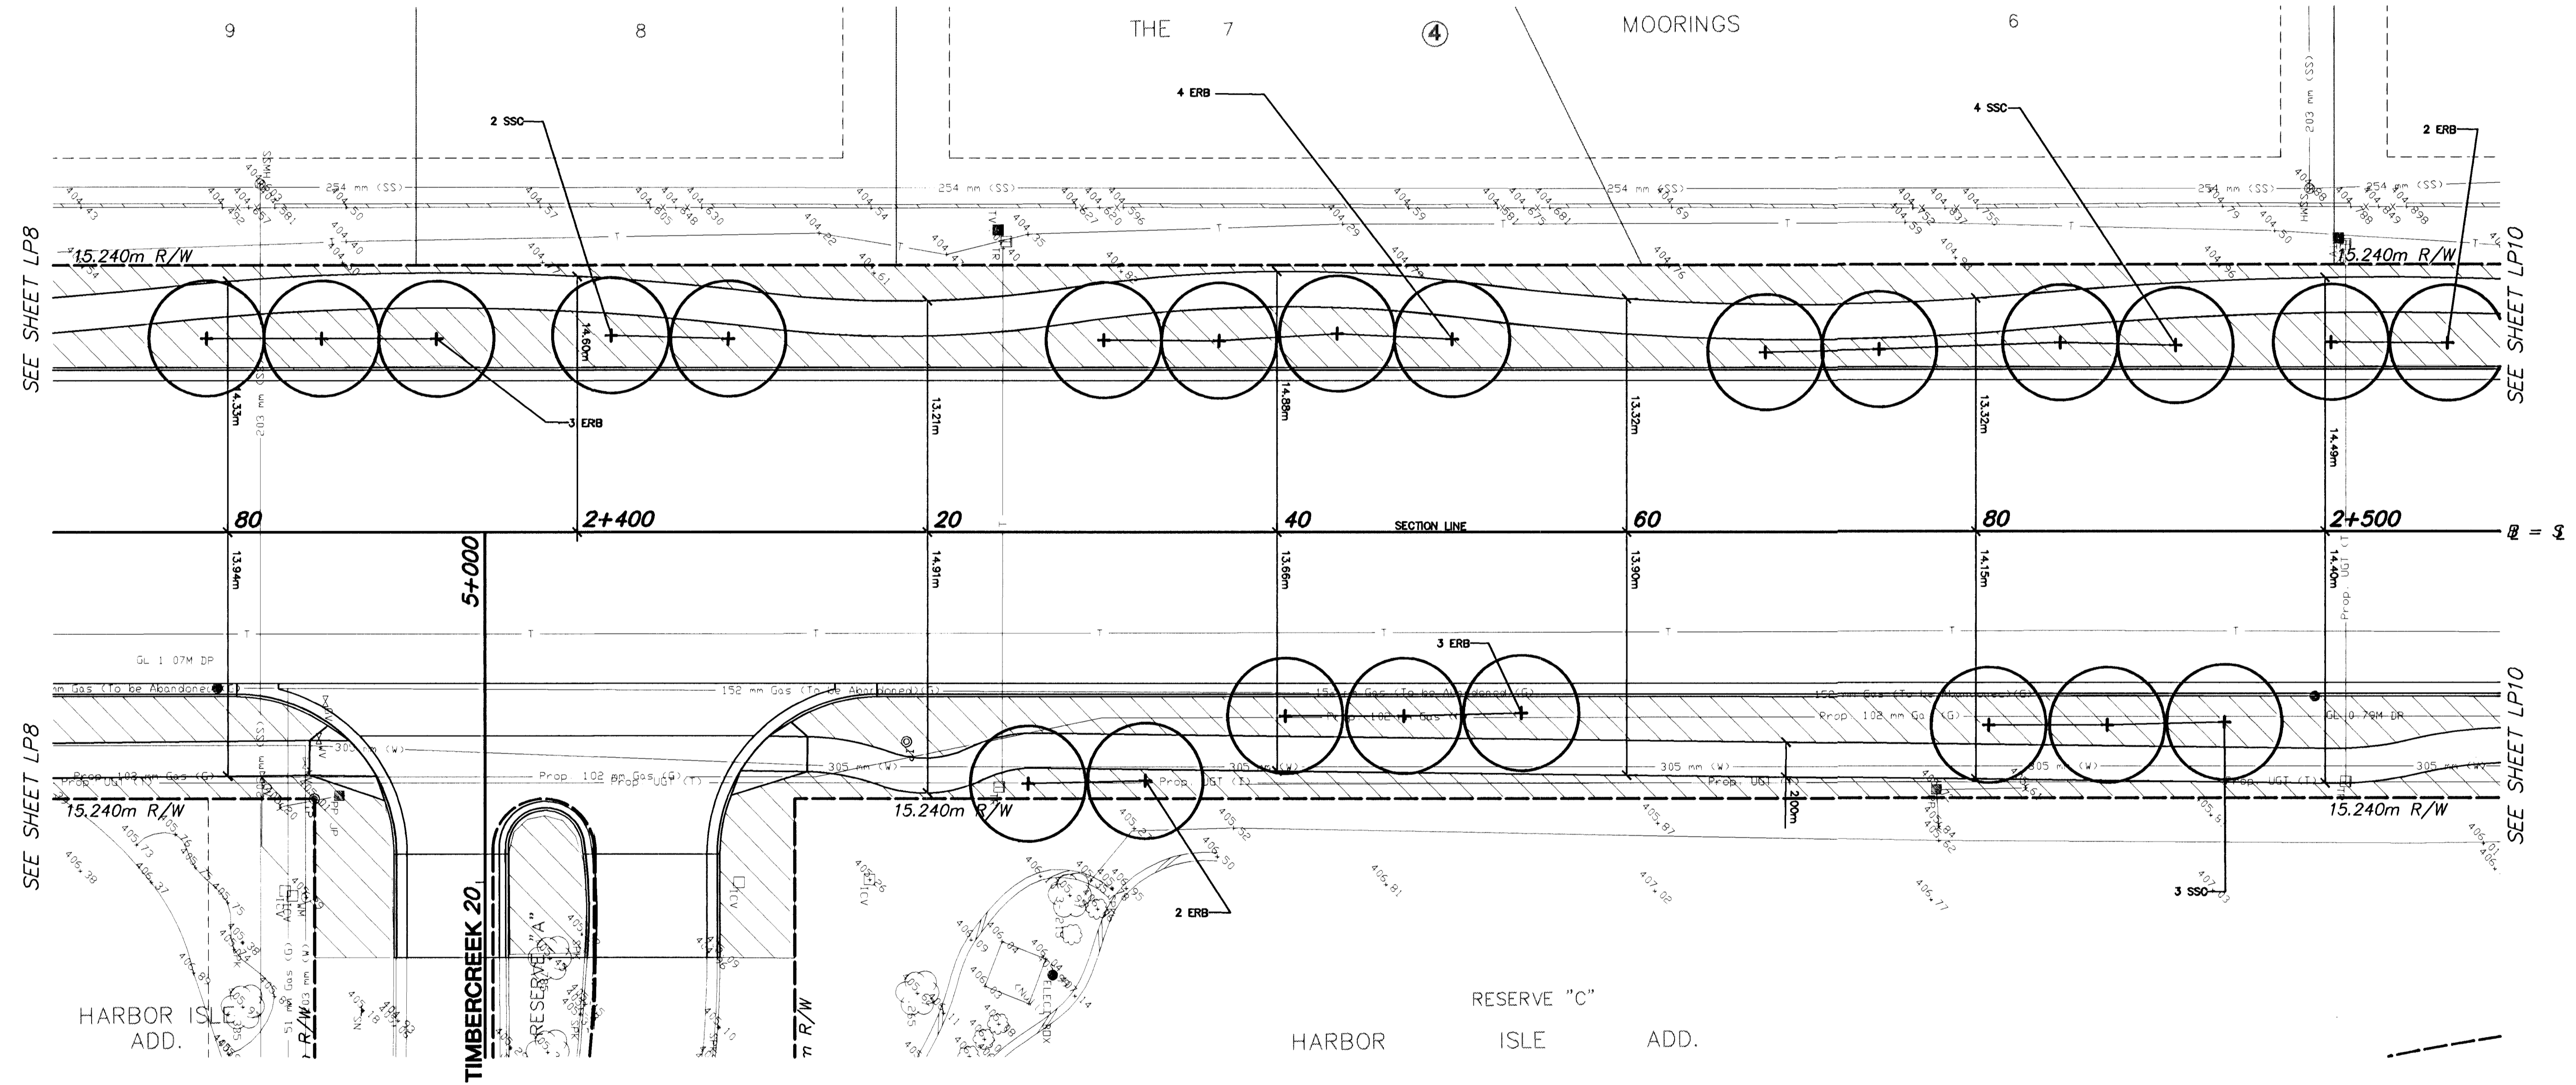

**Legend**  
 1-7-99  
 [Hatched Box] Area designated for turf seeding

2				
1				
NO.	DATE	REVISIONS	BY	APP'D
KANSAS DEPARTMENT OF TRANSPORTATION <b>LANDSCAPE PLANTING PLAN</b> <b>MERIDIAN AVE.</b> <b>STA. 2+370 TO STA. 2+510</b> PROJ. NO. 87N-0116-01 SEDGWICK COUNTY <b>MID-KANSAS ENGINEERING CONSULTANTS, INC.</b> WICHITA, KANSAS				
DESIGNED BY:	SMH	CHECKED BY:	TDH	
DRAWN BY:	SMH	DATE:	DEC. 1998	SHEET 66 OF 110

K:\CVI\1\97043\LANDSCAP\944-LP9.DWG Wed Jan 05 16:21:46 1999

R:\944-LP9\944-LP9