


FHWA REG NO.	STATE	PROJECT NO.	YEAR	SHEET NO	TOTAL SHEETS
7	KANSAS	87N-0116-01	1999	68	110

	BY	DATE
REFERENCES NOTED		
REFERENCES CHECKED		

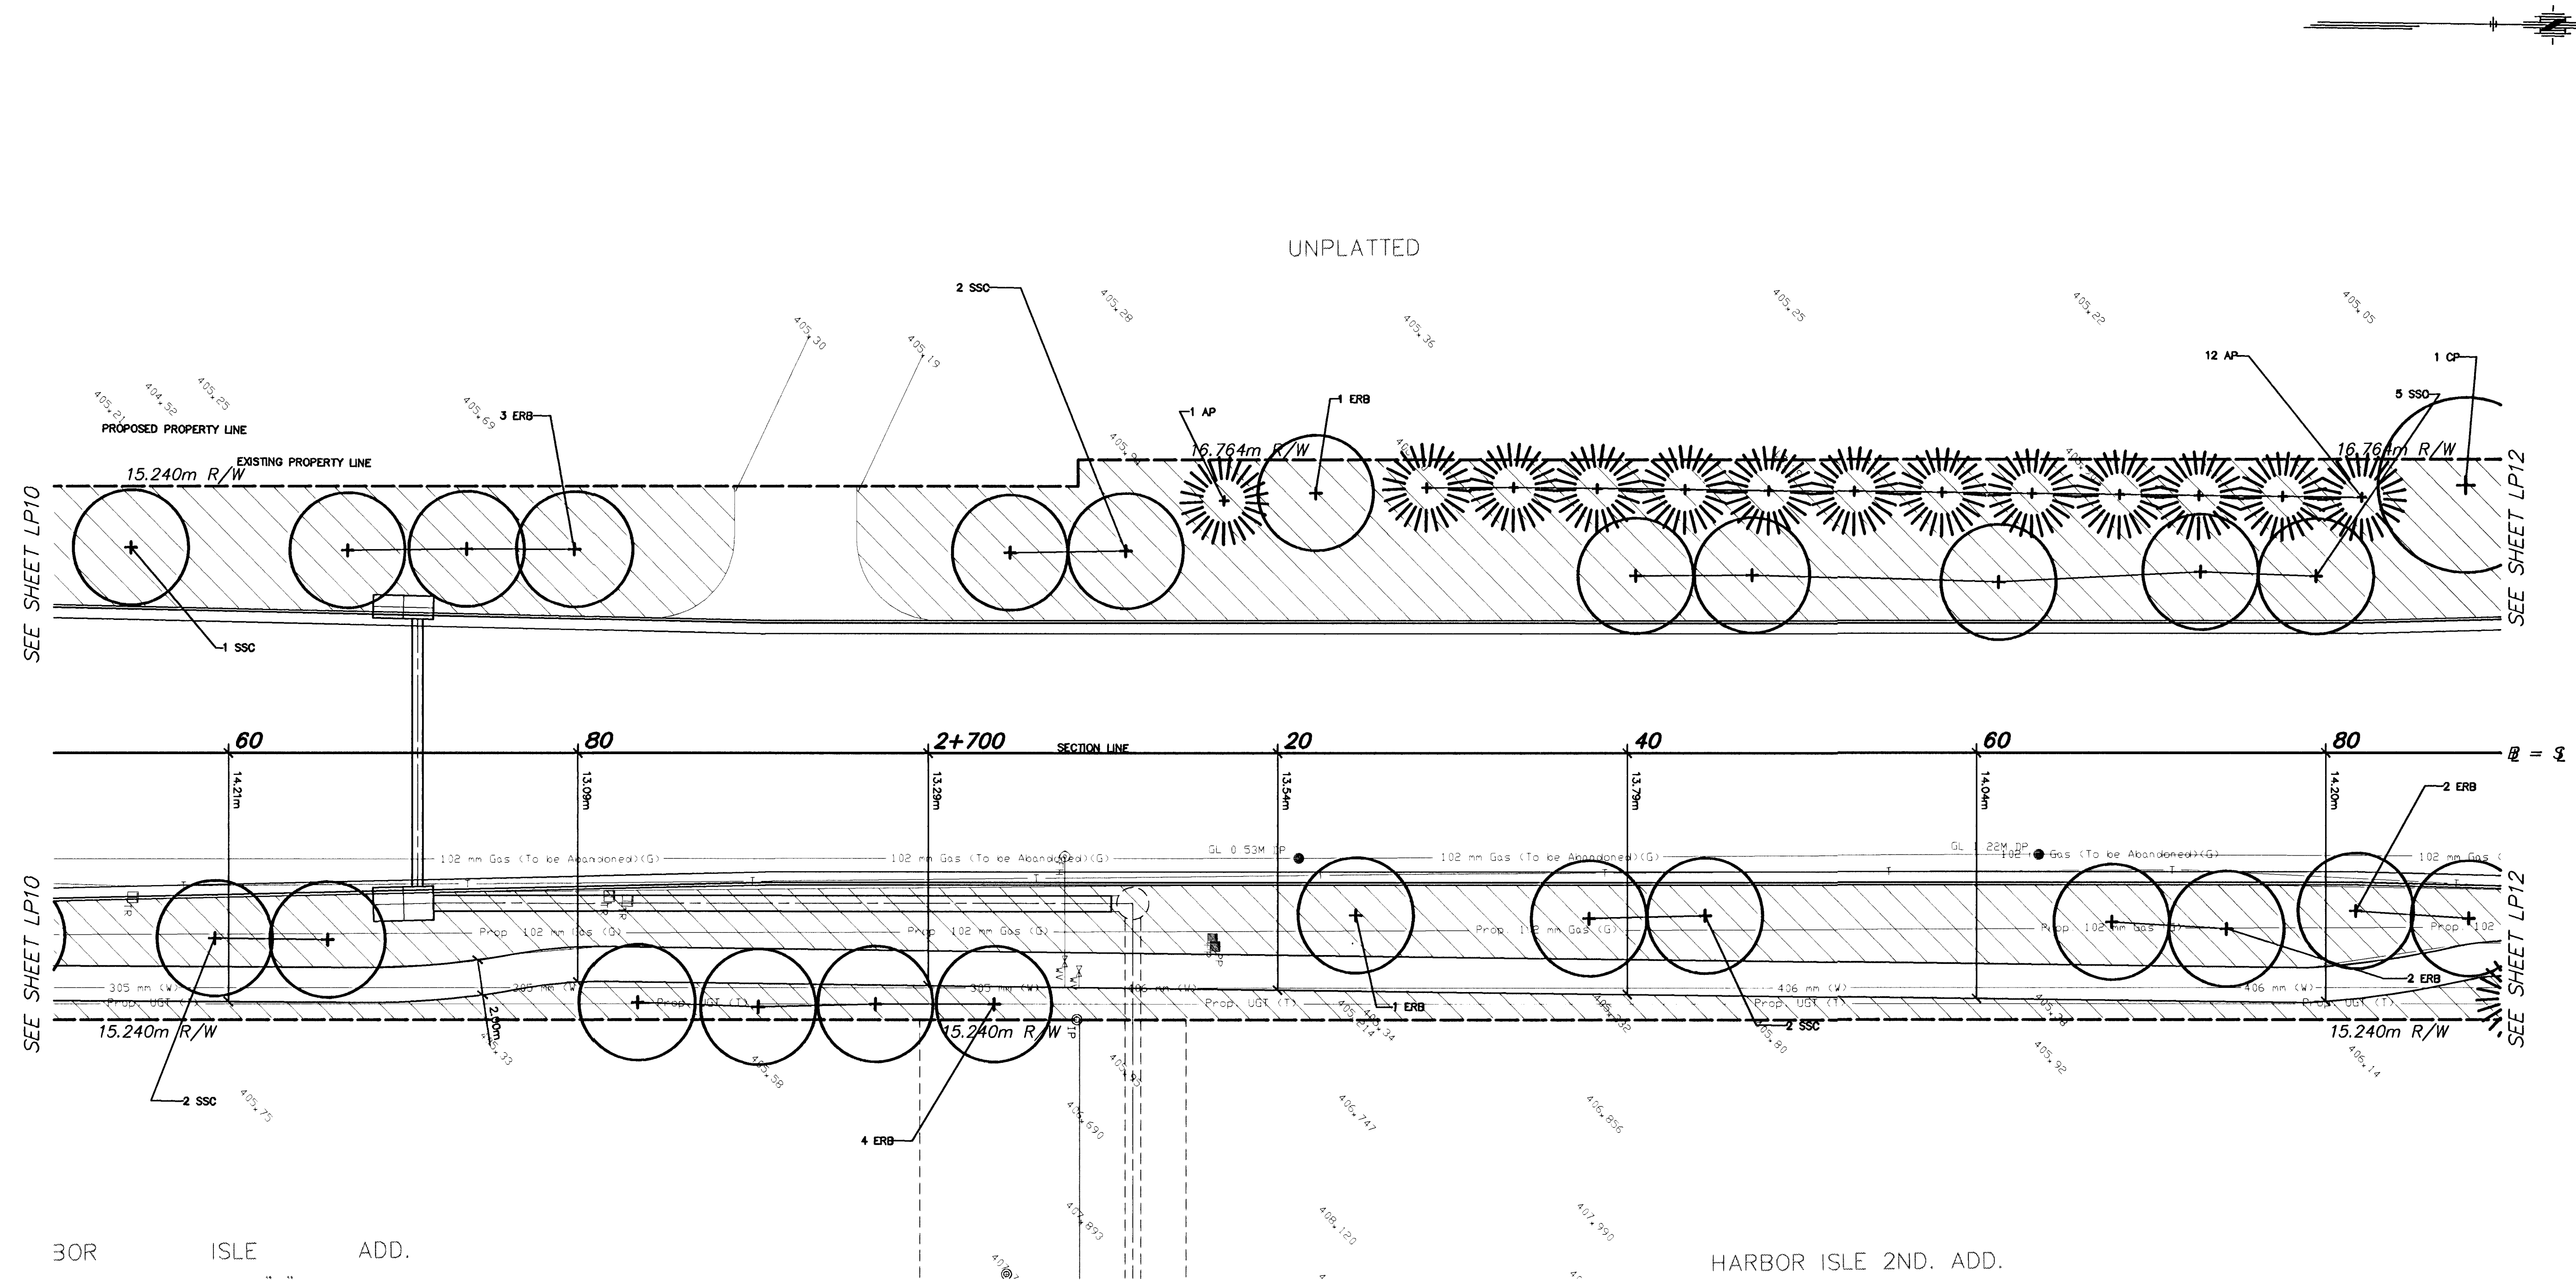

Legend

 Area designated for turf seeding

2					
1					
NO.	DATE	REVISIONS		BY	APP'D
KANSAS DEPARTMENT OF TRANSPORTATION LANDSCAPE PLANTING PLAN MERIDIAN AVE. STA. 2+650 TO STA. 2+790 PROJ. NO. 87N-0116-01 SEDGWICK COUNTY					
MID-KANSAS ENGINEERING CONSULTANTS, INC. WICHITA, KANSAS					
DESIGNED BY: SMH		CHECKED BY: TDM			
DRAWN BY: SMH		DATE: DEC. 1998		SHEET 68 OF 110	